


EXISTING OFFICE LEVEL FLOOR PLAN
Scale 1:100

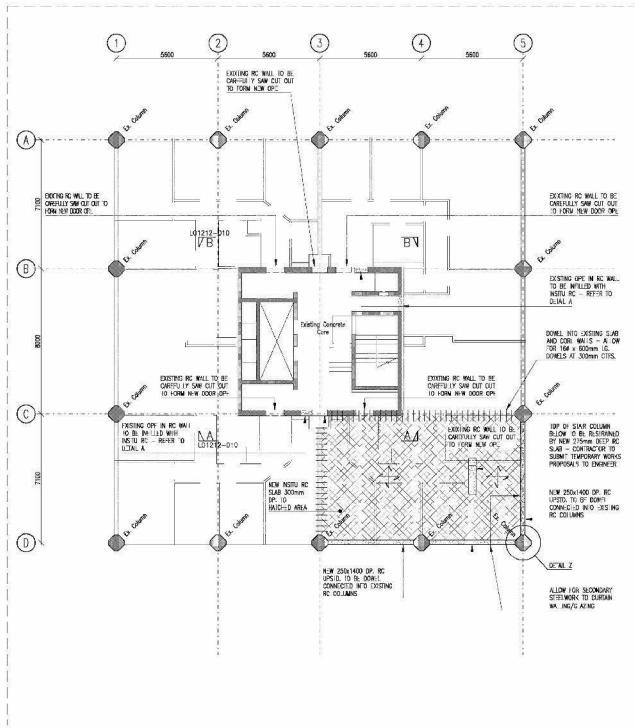

PROPOSED OFFICE LEVEL FLOOR PLAN
Scale 1:100

MEP PENETRATION DETAILS IN
ABEYANCE PENDING FINAL
BUILDERS WORK DRAWINGS

EXISTING & PROPOSED OFFICE LEVEL FLOOR PLANS

TENDER

Kensington Aldridge Grenfell Tower

Authoring Firm/Name	Author	Revision	Date	Drawing Number	Revision	Code
		01	16.11.12			

Scale: 1:100 @ A1 DWG No.: LD1212-005 Revision: T3 Date: 23/11/2012

Revision	Date	Description	By	Checked
T3	01.11.2012	ISSUED FOR TENDER	COMP	JK
T2	11.08.2012	REVISED TO REFLECT ARCHITECTURAL CHANGES	COMP	JK

