

SPECIFICATION NOTES

SYSTEM

METAL TECHNOLOGY 5-20 HI THERMALLY BROKEN ALUMINIUM WINDOWS.
REYNOBOND COMPOSITE RAINSCREEN CASSETTES.

FINISH - WINDOW OUTER & CILL FLASHING

ALL VISIBLE ALUMINIUM FACES POLYESTER POWDER COATED RAL 7012 MATT (30% GLOSS) 40 MICRON.

FINISH - WINDOW INNER

ALL VISIBLE ALUMINIUM FACES POLYESTER POWDER COATED RAL 9010 MATT (30% GLOSS) 40 MICRON.

GLAZING - G1 - VISION

OUTER - 6MM CLEAR TOUGHENED SOFT COAT LOW E.

CAVITY - 16MM ARGON FILLED WITH SILVER SPACER BARS.

INNER - 6MM CLEAR TOUGHENED.

U VALUE = 1.1 W/m2K (CENTRE PANE).

TOUGHENED GLASS NOT HEAT SOAK TESTED.

GLAZING - P1 - PANELS

OUTER - 1.5MM ALUMINIUM SKIN RAL 9010 MATT (30% GLOSS).

CORE - 25MM STYROFOAM.

INNER - 1.5MM ALUMINIUM SKIN RAL 9010 MATT (30% GLOSS).

U VALUE = 0.77 W/m2K (CENTRE PANE)

GLAZING - P2 - PANELS

OUTER - 1.5MM ALUMINIUM SKIN RAL 7012 MATT (30% GLOSS).

CORE - 25MM KINGSPAN TP10 RIGID INSULATION.

INNER - 1.5MM ALUMINIUM SKIN RAL 9010 MATT (30% GLOSS).

U VALUE = 0.77 W/m2K (CENTRE PANE)

CLADDING - R1

ALUMINIUM COMPOSITE PANEL, SMOKE SILVER METALLIC DURAGLOSS 5000 SATIN.

POINTING

ALL PERIMETER POINTING IN LOW MODULUS SILICON, BLACK.

HARDWARE - SIDE HUNG WINDOWS

GENERAL SYSTEM FITTINGS ALL IN SILVER FINISH.

CONCEALED HINGES.

LOCKING HANDLES IN SAA, FITTED MID VENT HEIGHT.

NO RESTRICTORS.

HARDWARE - TILT TURN WINDOWS

GENERAL SYSTEM FITTINGS ALL IN SILVER FINISH.

CONCEALED HINGES.

LOCKING HANDLES IN SAA, ALLOWING TILT BUT NOT TURN UNLESS UNLOCKED, FITTED MID VENT HEIGHT.

NO RESTRICTORS.


TBC BY CLIENT.

GENERAL

ALL DRAIN CAPS IN BLACK PLASTIC.

TRICKLE VENTS, SIMON AIRSTRIP 19000 WITH KNOB CONTROL.

WINDOW NOTATION (UK STANDARD)

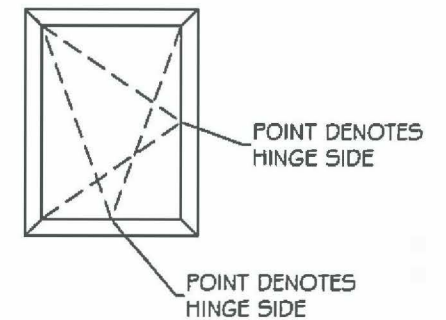

STUDIO E ARCHITECTS PALACE WHARF RAINVILLE ROAD LONDON W8 5 2H		
A	Conforms to Design Intent	
B	Conforms to Design Intent subject to incorporation of comments. Revise and re-submit for category 'A' status	
C	Does not conform with Design Intent. Revise and re-submit	

Drawing status is given for conformity with our Design Intent only and does not relieve the contractor/sub-contractor/trade contractor from responsibility for their design accuracy and integration.

Comments made do not automatically constitute variation. Refer to separate specification clause for supplementary information regarding drawing status.

Date	Checked By Signature	Name (Print)
26/01/15		NSL
Date	Authorised Signature	Name (Print)

ISSUED FOR
APPROVAL

FILE 855..

Rev	Date	Notes

Description:

SPECIFICATION

Project:

GRENFELL TOWER
GRENFELL RD, LONDON. W11 1TQ

Drawn By:

bd KVL

Date:

15.01.15

Scale:

1:20A3

harley
HARLEY HOUSE
BROOKLANDS PARK
FARNINGHAM ROAD
CROWBOROUGH
EAST SUSSEX
TN6 2JD
Tel: [REDACTED]

Drawing No:


C1059-100

Rev:

-

HAR00003869_0001

HAR00003869/1

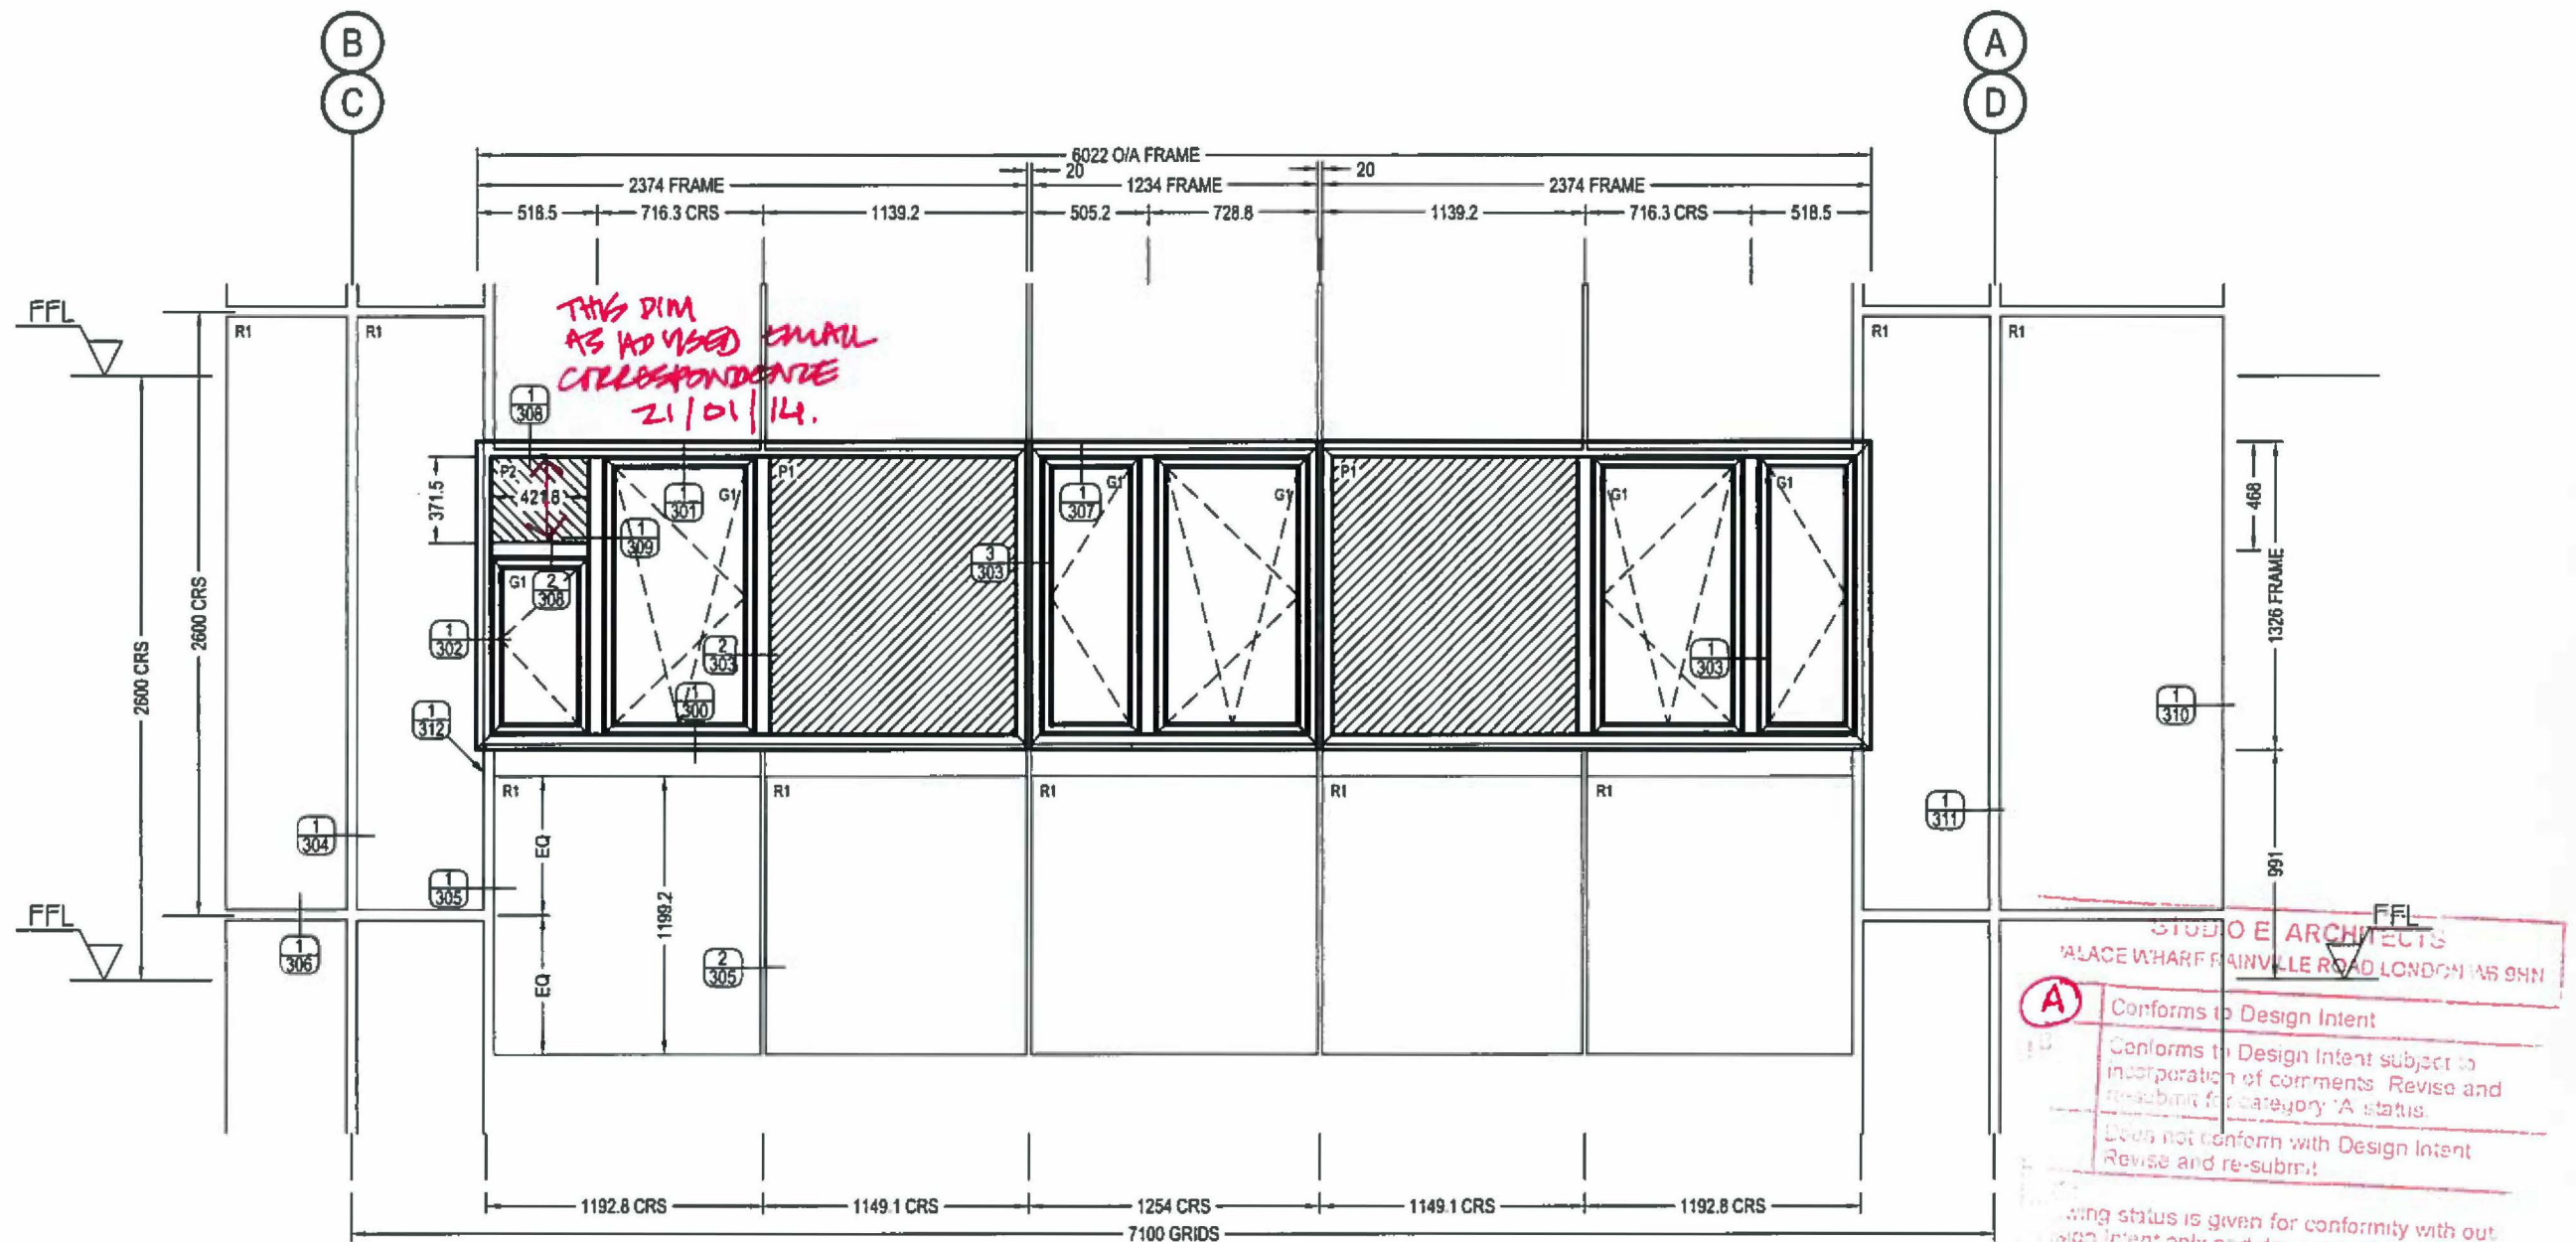

TYPICAL BAY LEVELS 1 TO 20 WEST / EAST ELEVATION
(EAST / WEST IS OPPOSITE HAND)
40 OFF AS DRAWN - TYPE 11as
40 OFF OPP HAND - TYPE 11opp

STUDIO E ARCHITECTS
WALACE WHARF RAIVILLE ROAD LONDON W8 9NN

A Conforms to Design Intent

B Conforms to Design Intent subject to incorporation of comments. Revise and re-submit for category 'A' status.

C Does not conform with Design Intent. Revise and re-submit.

Design status is given for conformity with out design intent only and does not relieve the contractor/sub-contractor/trade contractor from responsibility for their design accuracy and integration.

Comments made do not automatically constitute variation. Refer to separate specification clause for supplementary information regarding drawing status.

Date	Checked By Signature	Name (Print)
26/01/14		H. Crawford
Date	Authorised Signature	Name (Print)

APPROVED FOR CONSTRUCTION

FILE 855..

C	15.01.15	T.VENTS REMOVED
B	14.01.15	CONSTRUCTION
A	25.09.14	ACM JOINTS, LI REVERSED
Rev	Date	Notes

Description:
ELEVATIONS

Project:
**GRENfell TOWER
GRENfell RD, LONDON. W11 1TQ**

Drawn By:
bd KVL


Date:
22.09.14

Scale:
1:30@A3


HARLEY HOUSE
BROOKLANDS PARK
FARNINGHAM ROAD
CROWBOROUGH
EAST SUSSEX
TN6 2JD
Tel: [REDACTED]

Drawing No:
C1059-201

Rev:
C

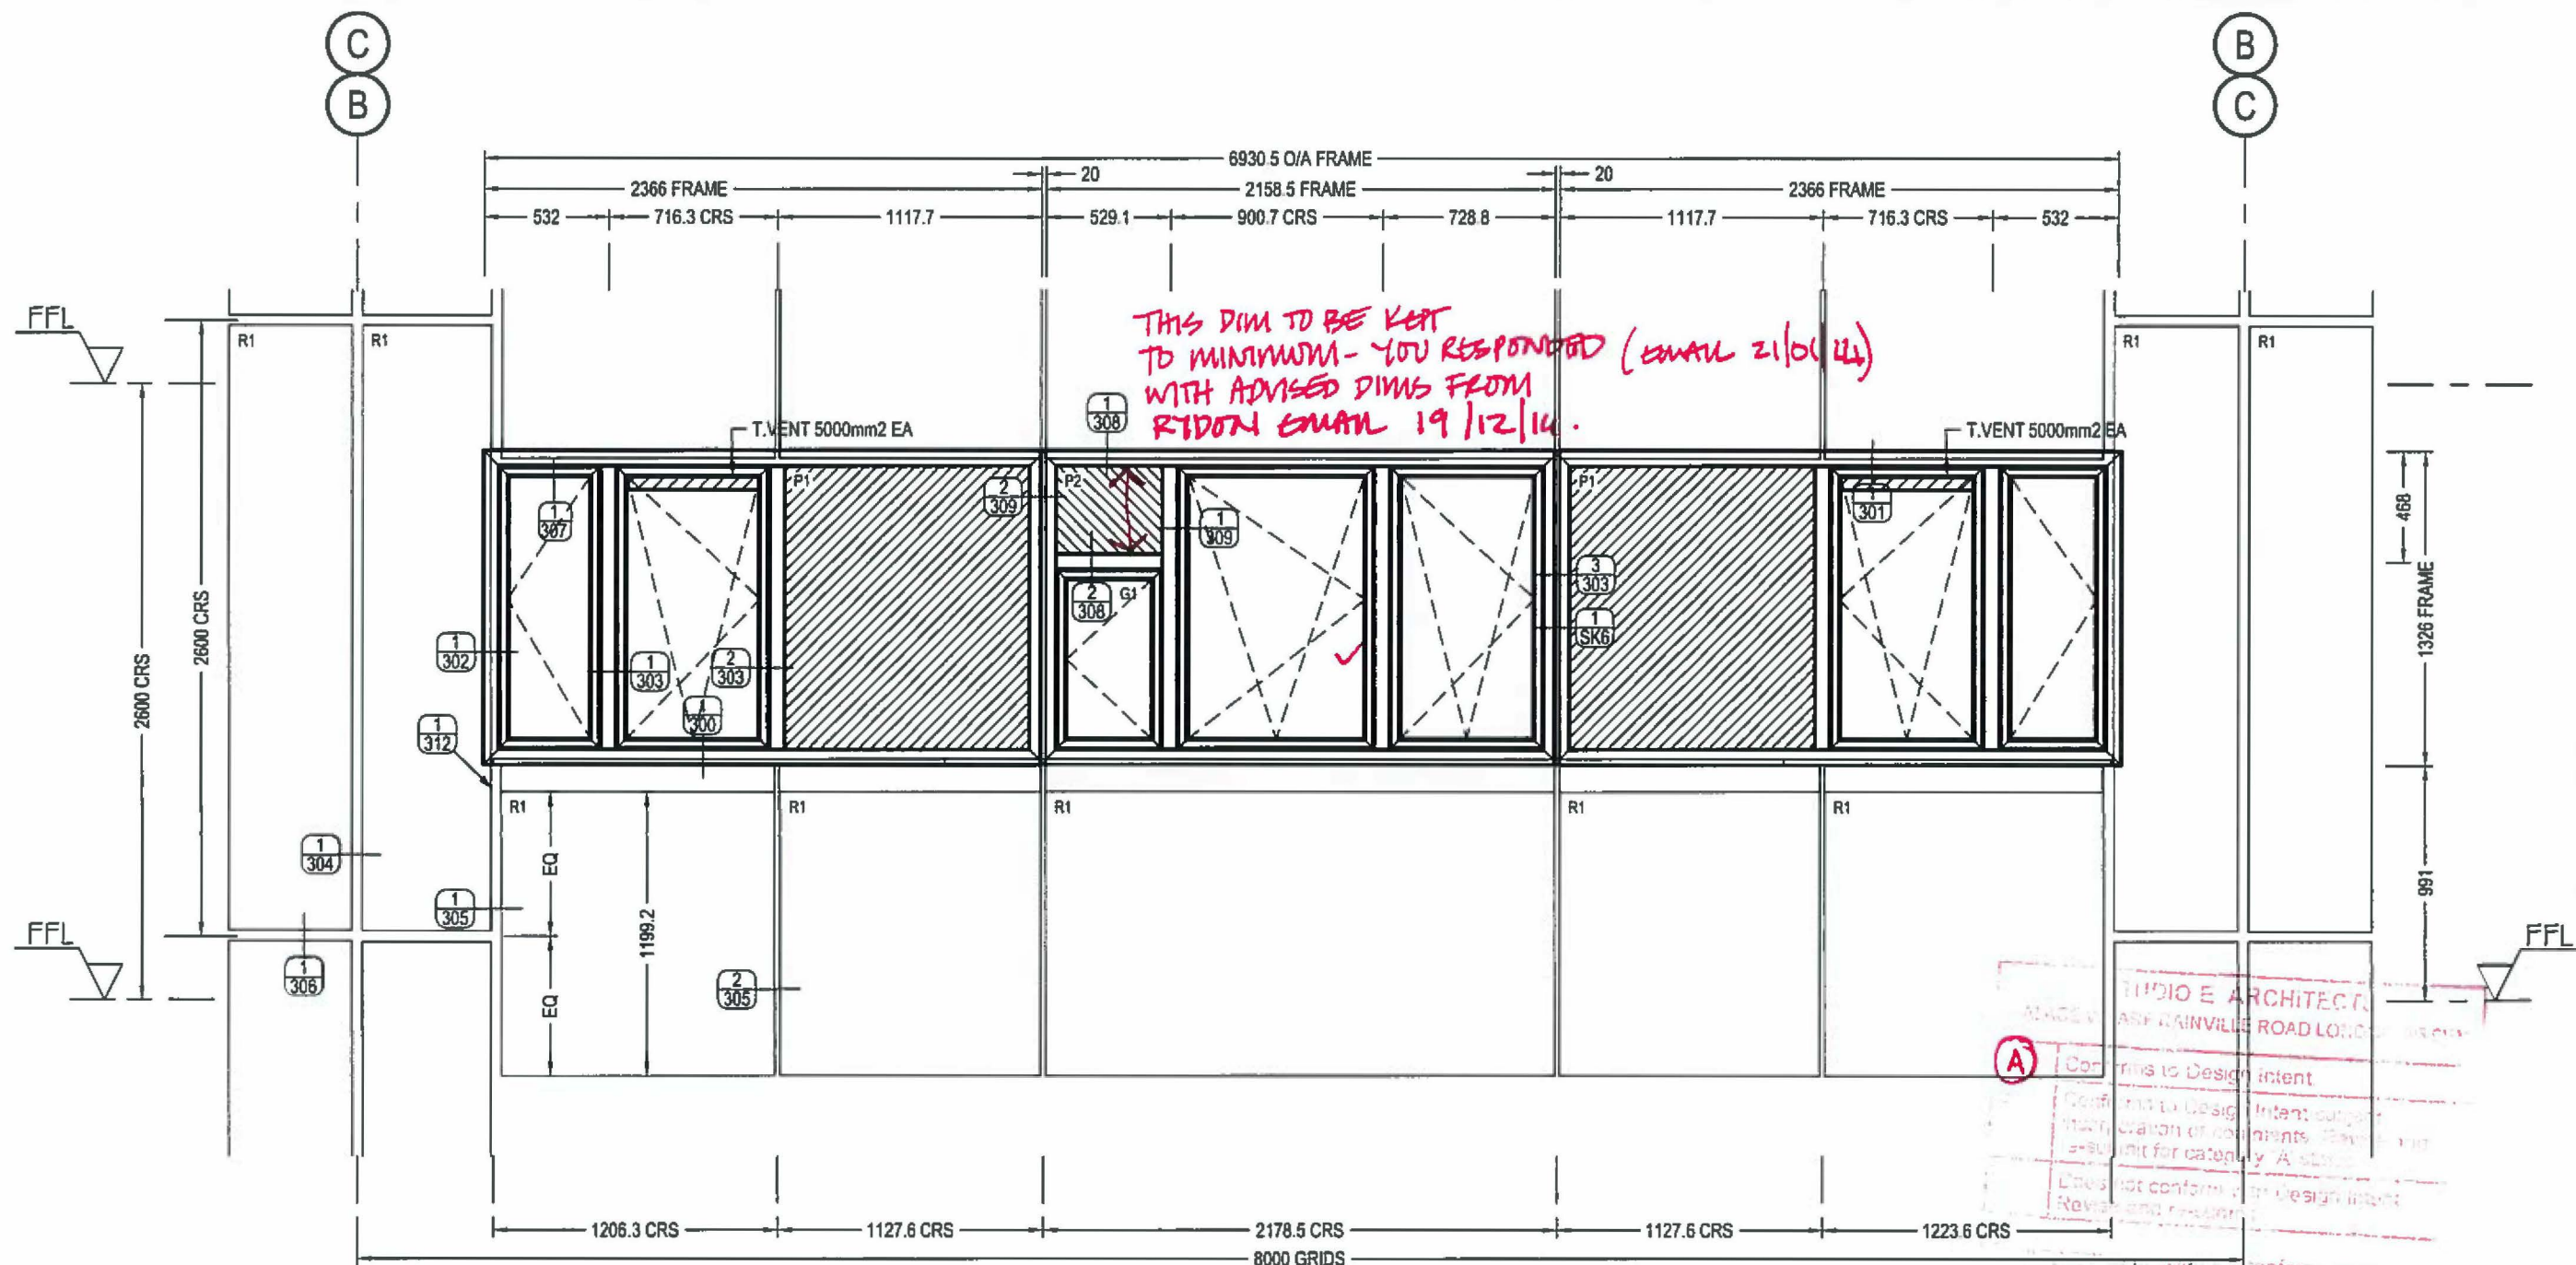

TYPICAL BAY LEVELS 1 TO 20 EAST & WEST ELEVATION
40 OFF - TYPE 10

STUDIO E ARCHITECTS
45F RAINVILLE ROAD LONDON W11 1TQ

(A) Confirms to Design Intent
Confirms to Design Intent, correct
interpretation of comments, Review and
submit for category 'A' status
Does not conform to Design Intent
Review and re-submit

Checked By
Signature
26/01/14
Name (Print)
N. Crawford

Authorised
Signature
Name (Print)

APPROVED FOR
CONSTRUCTION

F	15.01.15	T.VENTS REMOVED
E	14.01.15	CONSTRUCTION
D	27.10.14	ALL WIDTHS & HEIGHT
C	25.09.14	ACM JOINT, LI REVERSED, T.VENT
B	22.09.14	FRAME WIDTHS
A	29.08.14	JOINTS
Rev	Date	Notes

ELEVATIONS

Project:
GRENELL TOWER
GRENELL RD, LONDON. W11 1TQ

Drawn By: bd KVL
Date: 20.08.14
Scale: 1:30@A3

harley
HARLEY HOUSE
BROOKLANDS PARK
FARNINGHAM ROAD
CROWBOROUGH
EAST SUSSEX
TN6 2JD
Tel: [REDACTED]

Drawing No: C1059-200
Rev: F

HAR00003869_0003

HAR00003869/3