


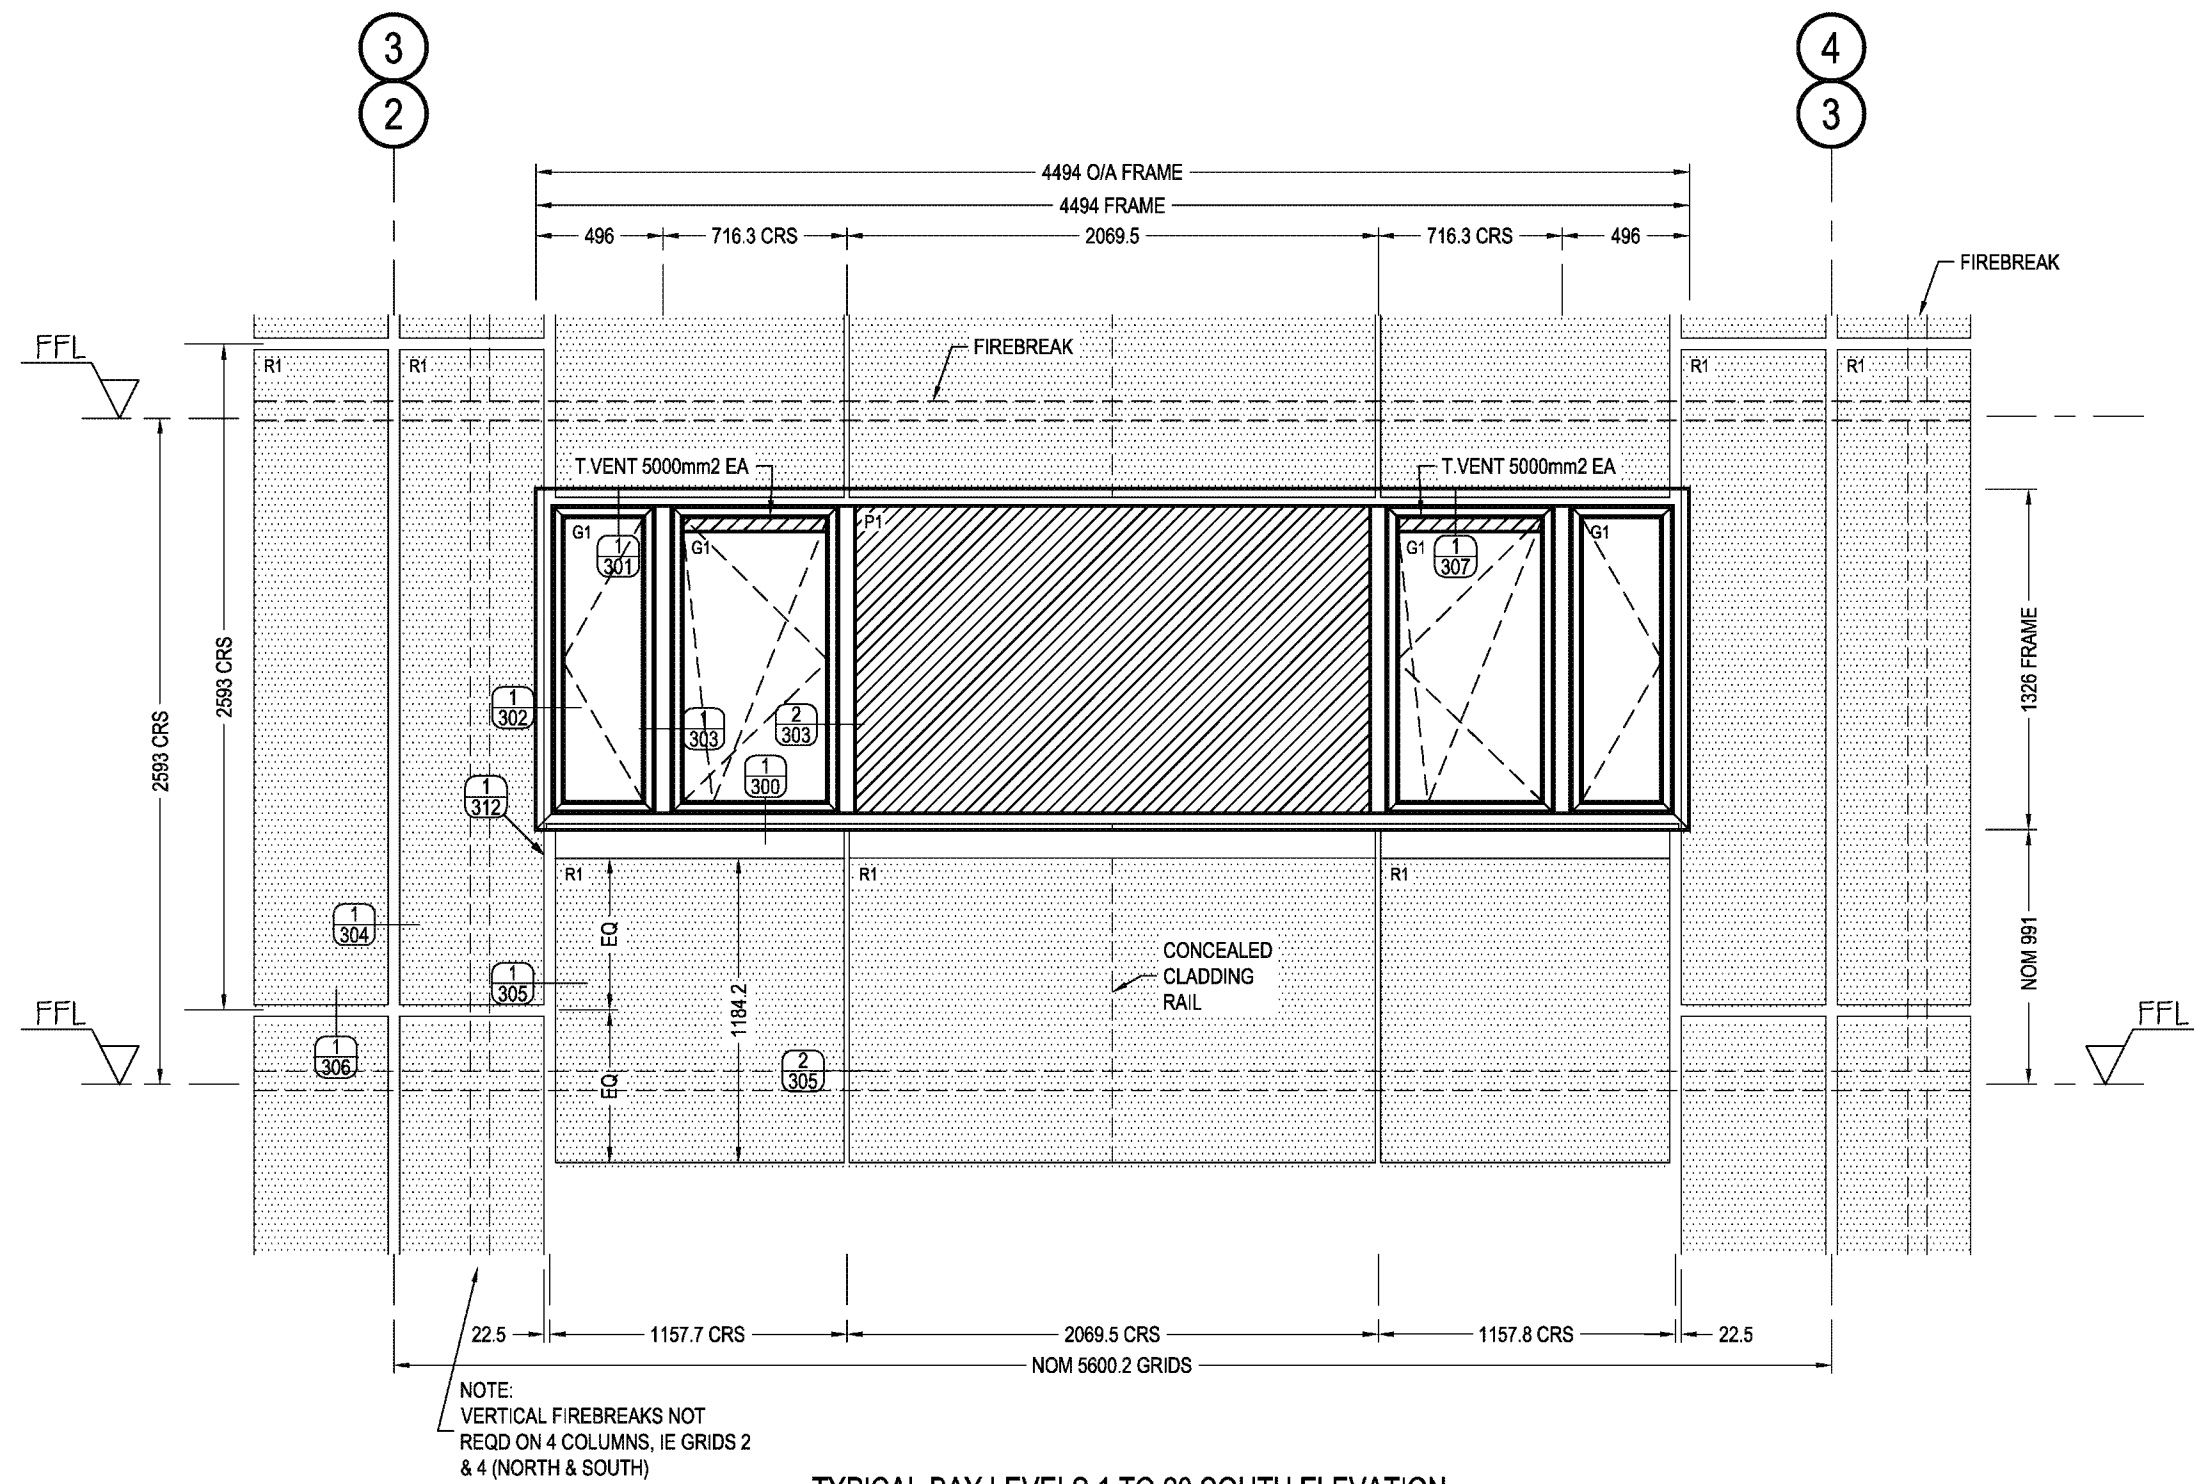

TYPICAL BAY LEVELS 1 TO 20 SOUTH ELEVATION
160 OFF - TYPE 1

APPROVED FOR
CONSTRUCTION

FILE 855..

C	03.03.15	FIREBREAKS ADDED
B	13.01.15	REDRAWN
A	25.09.14	ACM JOINTS
Rev	Date	Notes

Description:
ELEVATIONS

Project:
GRENfell TOWER
GRENfell RD, LONDON. W11 1TQ
Drawn By:
bd KVL
Date:
22.09.14
Scale:
1:30@A3

harley
HARLEY HOUSE
BROOKLANDS PARK
FARNINGHAM ROAD
CROWBOROUGH
EAST SUSSEX
TN6 2JD
Tel: [REDACTED]
Drawing No:
C1059-202
Rev:
C