


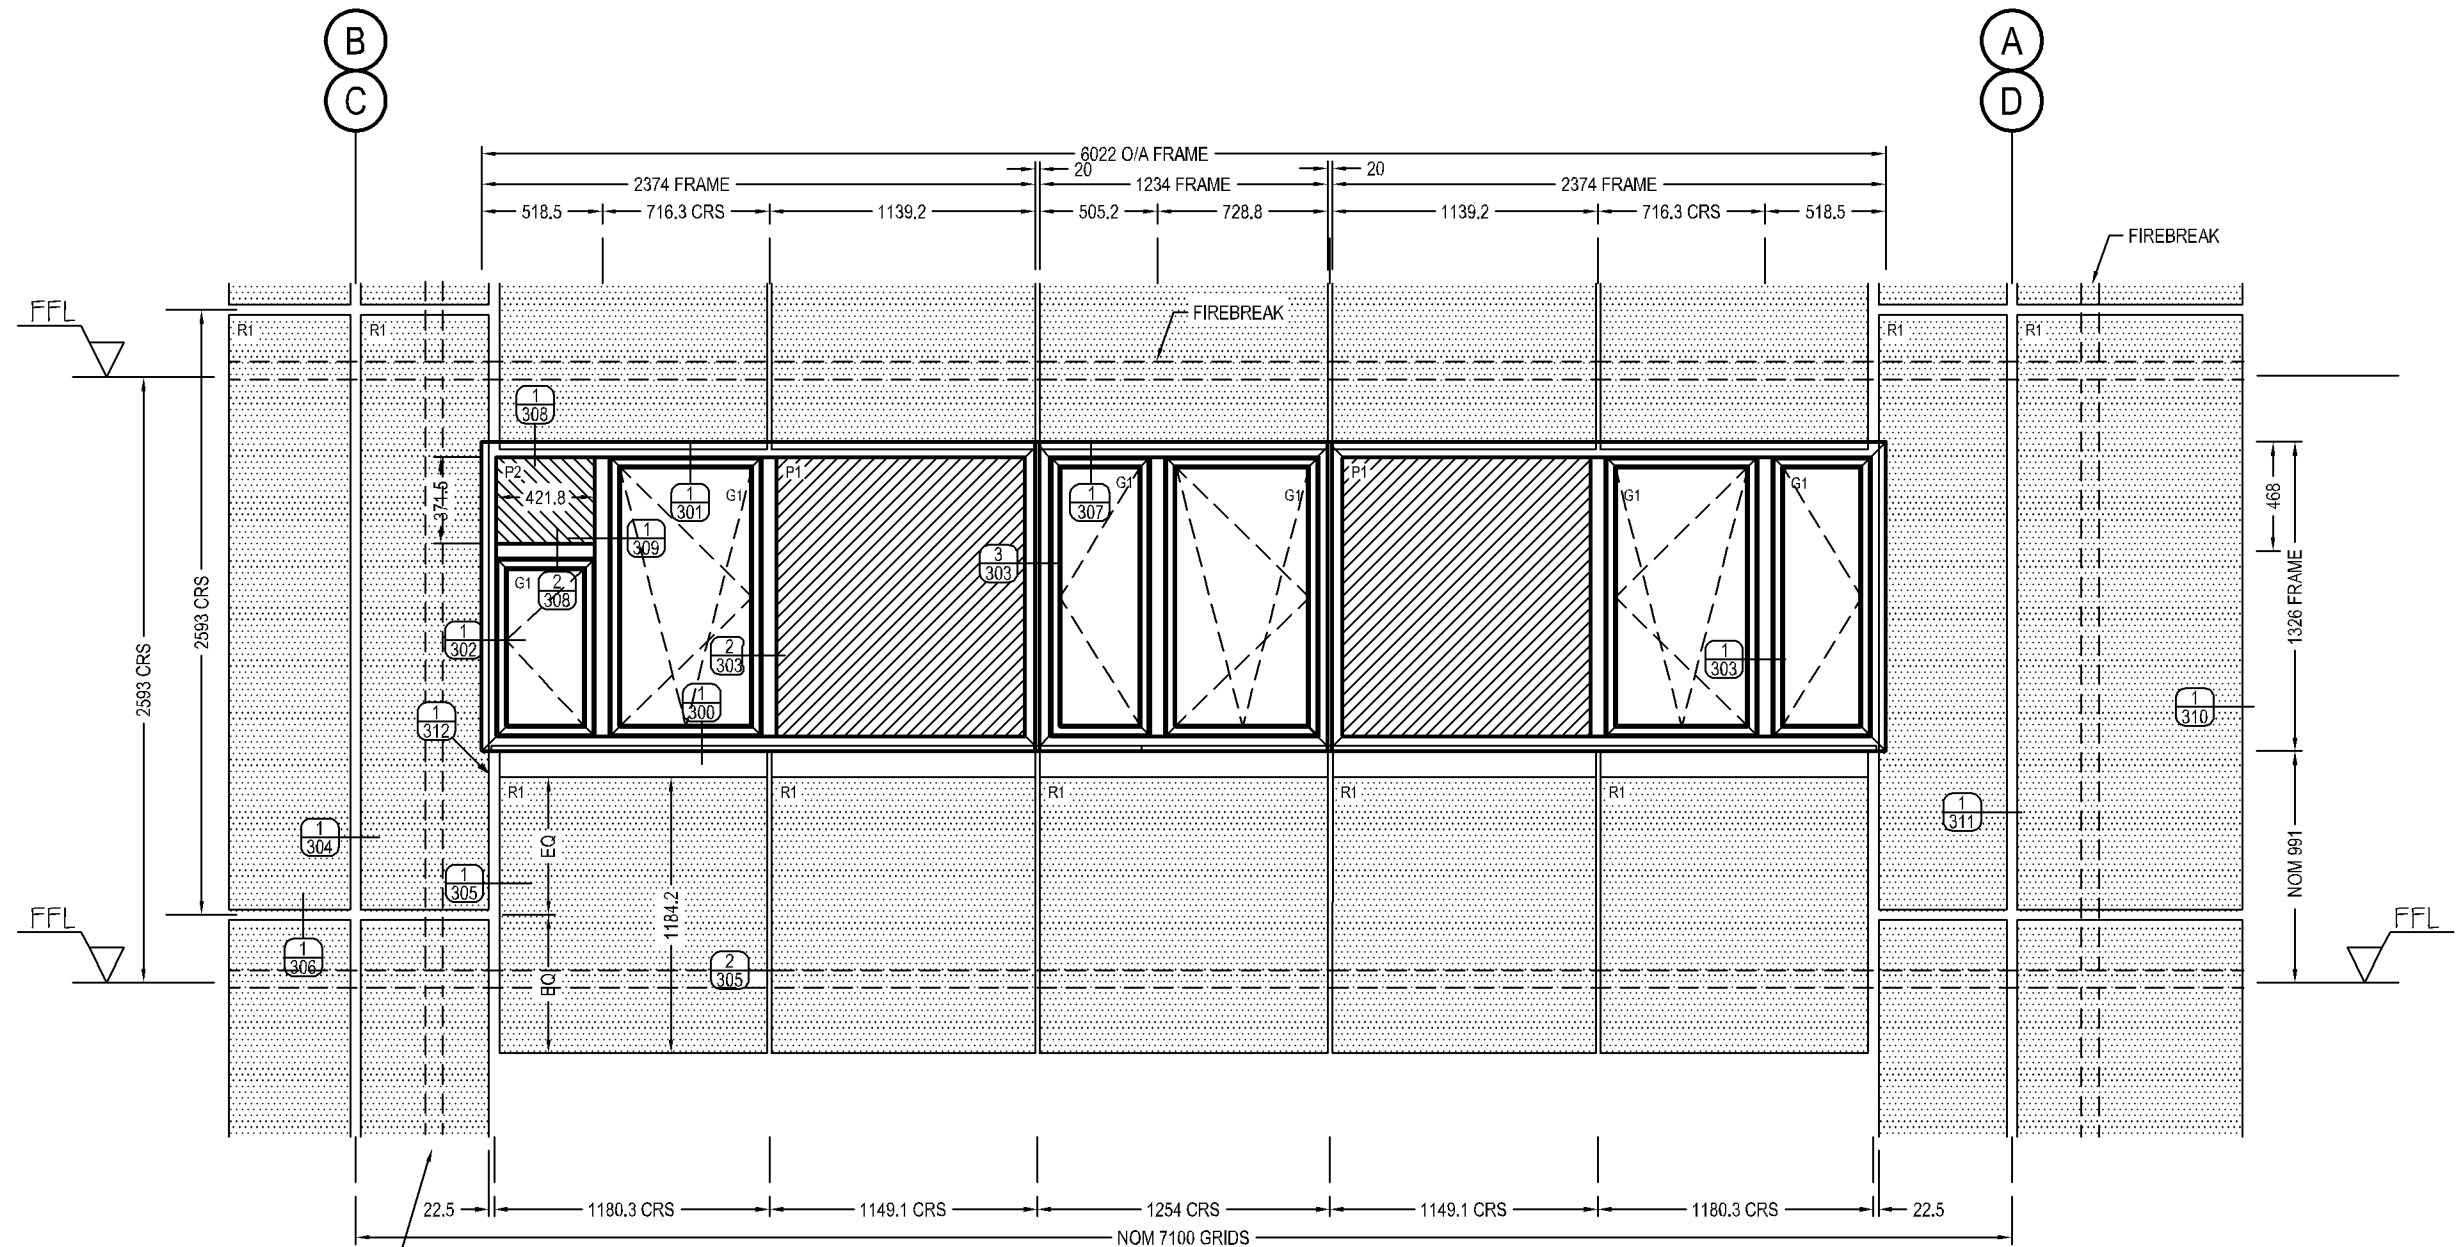

NOTE:
VERTICAL FIREBREAKS NOT
REQD ON 4 COLUMNS, IE GRIDS 2
& 4 (NORTH & SOUTH)

TYPICAL BAY LEVELS 1 TO 20 WEST / EAST ELEVATION
(EAST / WEST IS OPPOSITE HAND)
40 OFF AS DRAWN - TYPE 11as
40 OFF OPP HAND - TYPE 11opp

APPROVED FOR
CONSTRUCTION

FILE 855..

Rev	Date	Notes
D	03.03.15	FIREBREAKS ADDED
C	15.01.15	T.VENTS REMOVED
B	14.01.15	CONSTRUCTION
A	25.09.14	ACM JOINTS, LI REVERSED

Description:
ELEVATIONS

Project:	Grenfell Tower Grenfell Rd, London. W11 1TQ
Drawn By:	bd KVL
Date:	22.09.14
Scale:	1:30@A3

harley	Drawing No:	Rev:
HARLEY HOUSE BROOKLANDS PARK FARNINGHAM ROAD CROWBOROUGH EAST SUSSEX TN6 2JD Tel: [REDACTED]	C1059-201	D