



WALKWAY LEVEL

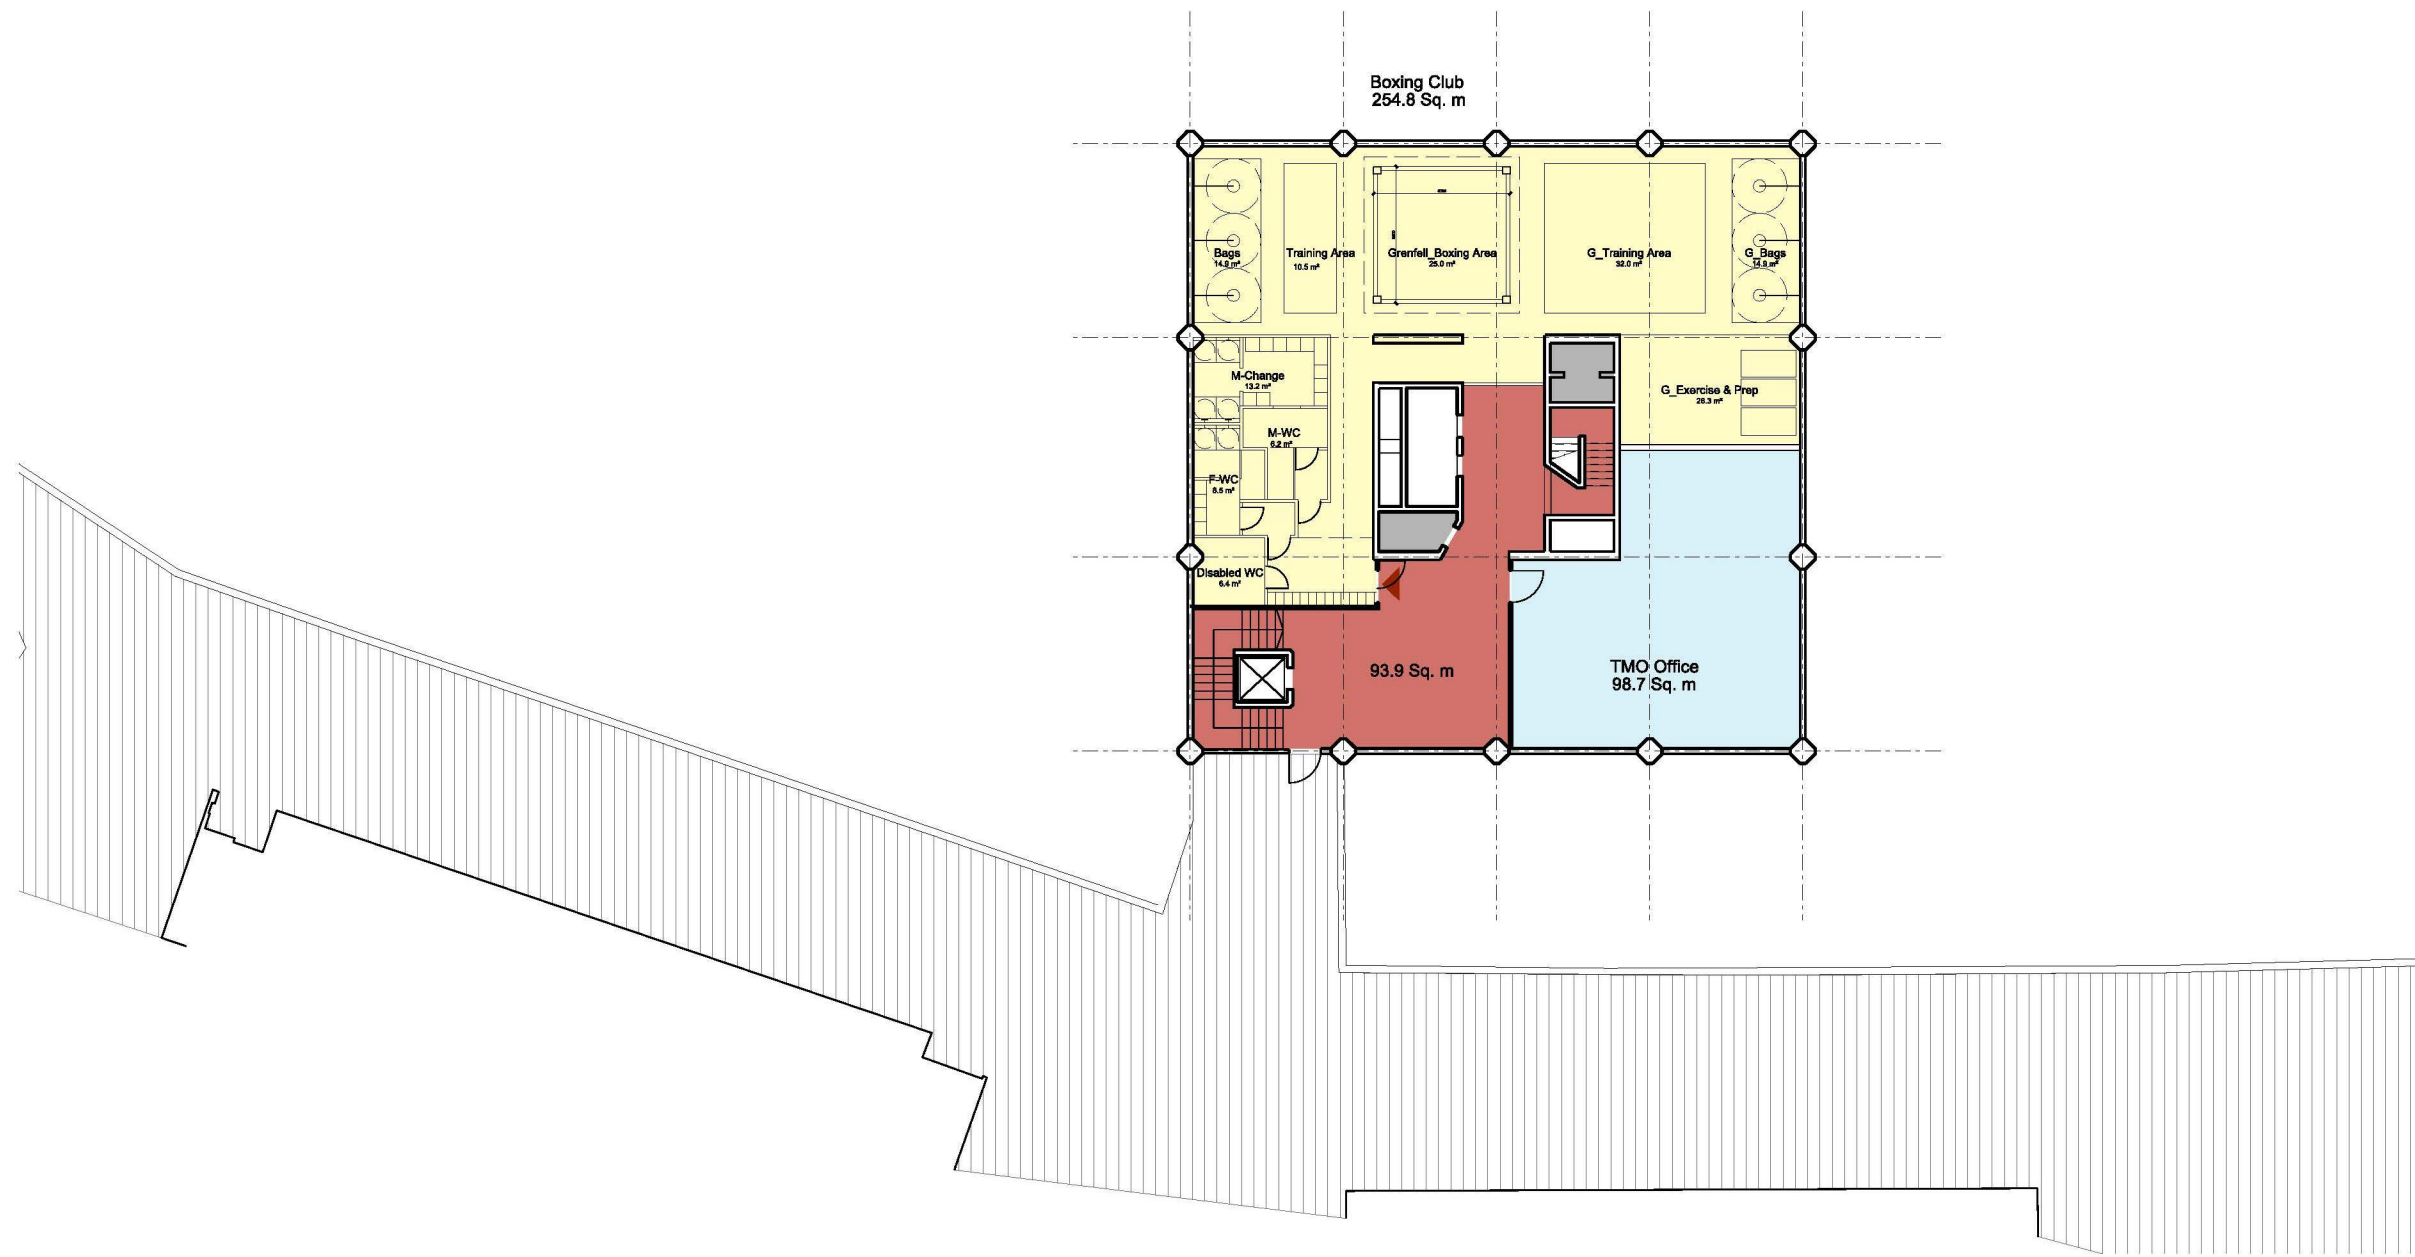


WALKWAY +1

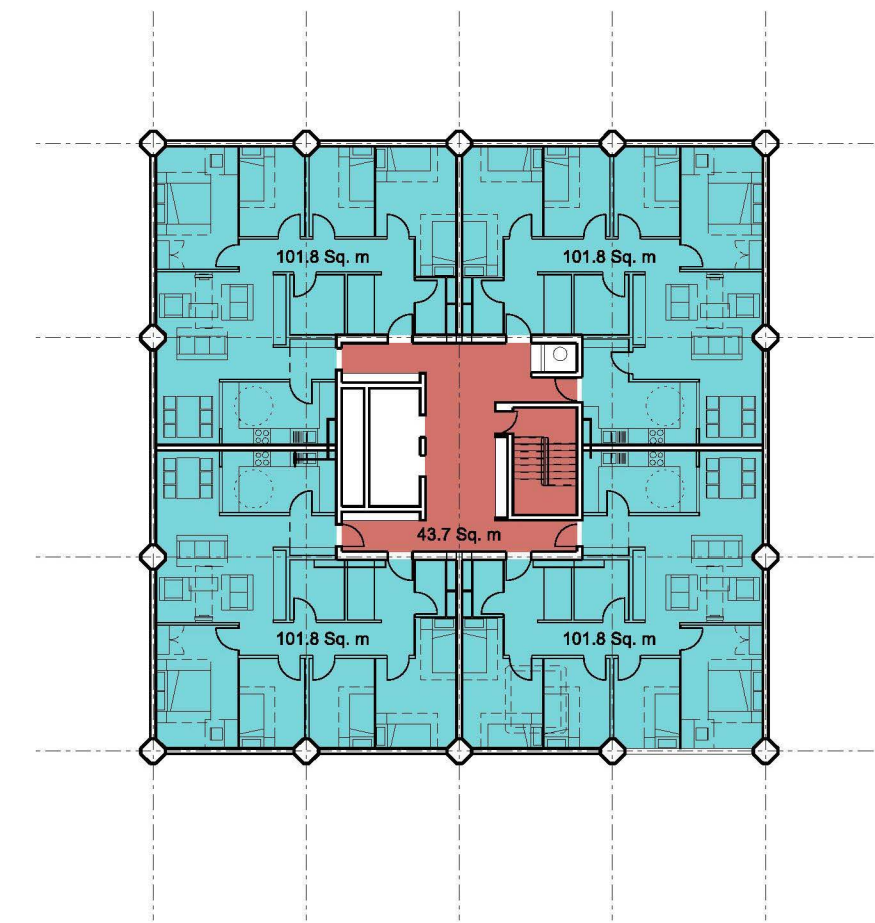

GROUND FLOOR PLAN



MEZZANINE LEVEL

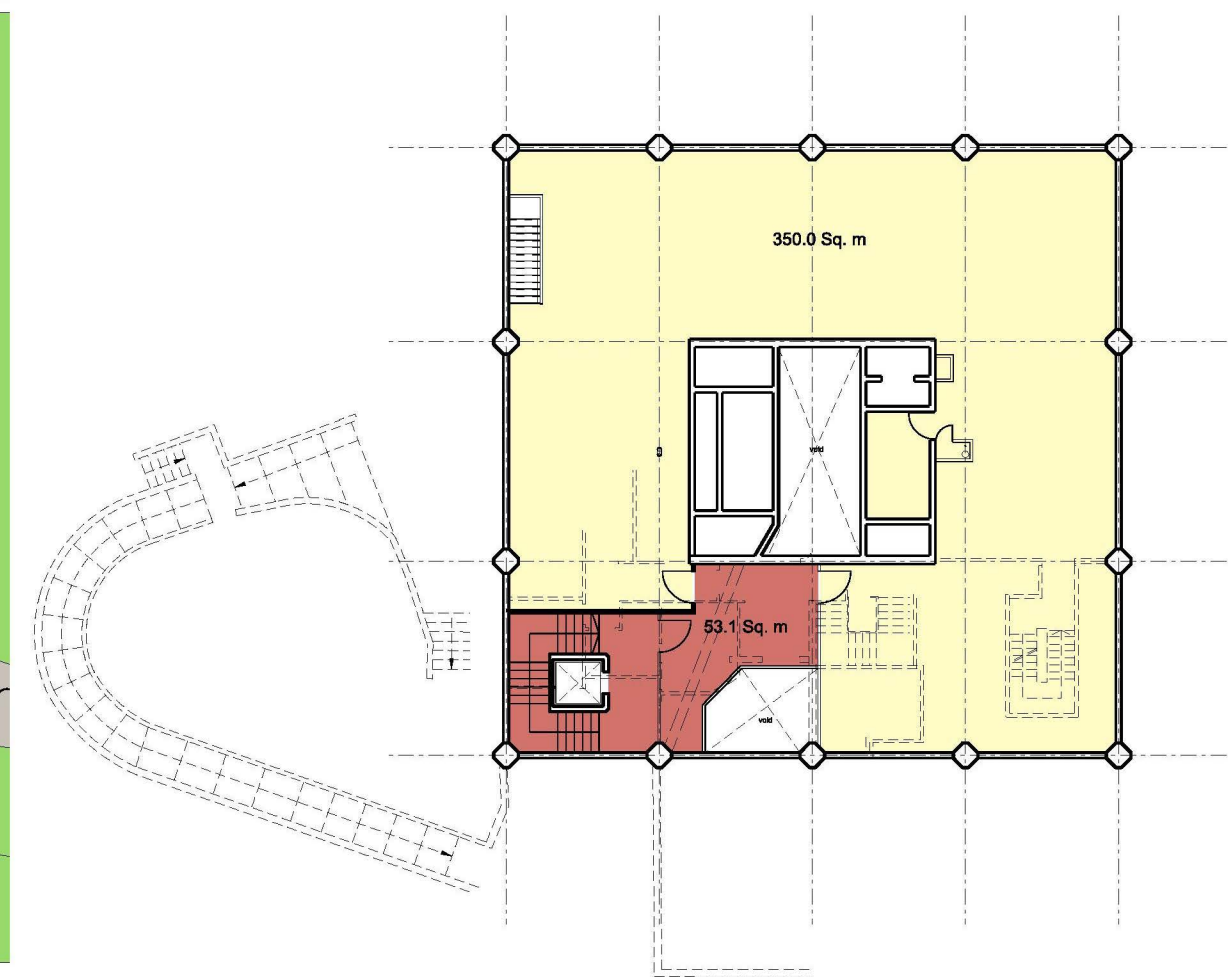

GRENFELL TOWER REGENERATION PROJECT

PROPOSED FLOOR PLANS
Scale 1: 200