


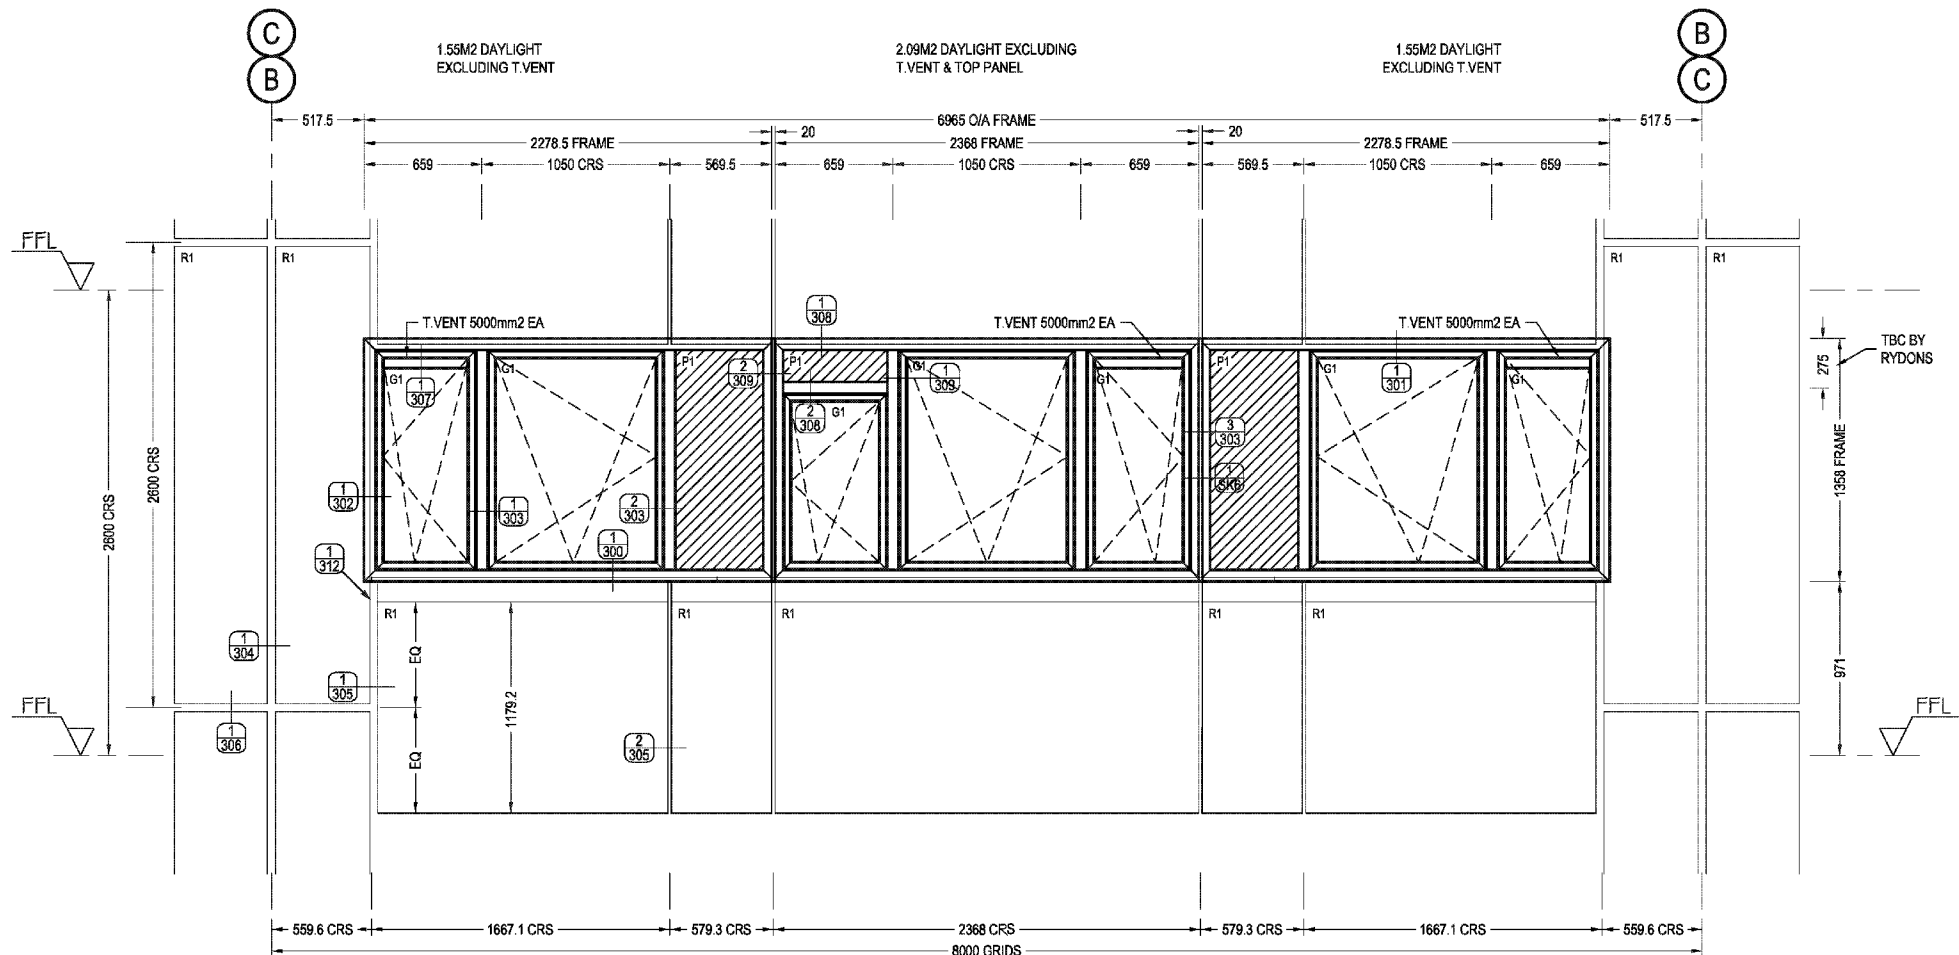

TYPICAL BAY LEVELS 1 TO 20 EAST & WEST ELEVATION

ISSUED FOR
APPROVAL

FILE 855.


D	27.10.14	ALL WIDTHS & HEIGHT
C	25.09.14	ACM JOINT, LI REVERSED, T.VENT
B	22.09.14	FRAME WIDTHS
A	29.08.14	JOINTS
Rev	Date	Notes

ELEVATIONS

Project: GRENFELL TOWER GRENFELL RD, LONDON. W11 1TQ		
Drawn By: bd KVL	Date: 20.08.14	Scale: 1:30@A3

harley
HARLEY HOUSE
BROOKLANDS PARK
FARNINGHAM ROAD
CROWBOROUGH
EAST SUSSEX
TN6 2JD
Tel: [REDACTED]

Drawing No: C1059-200	Rev: D
--------------------------	-----------

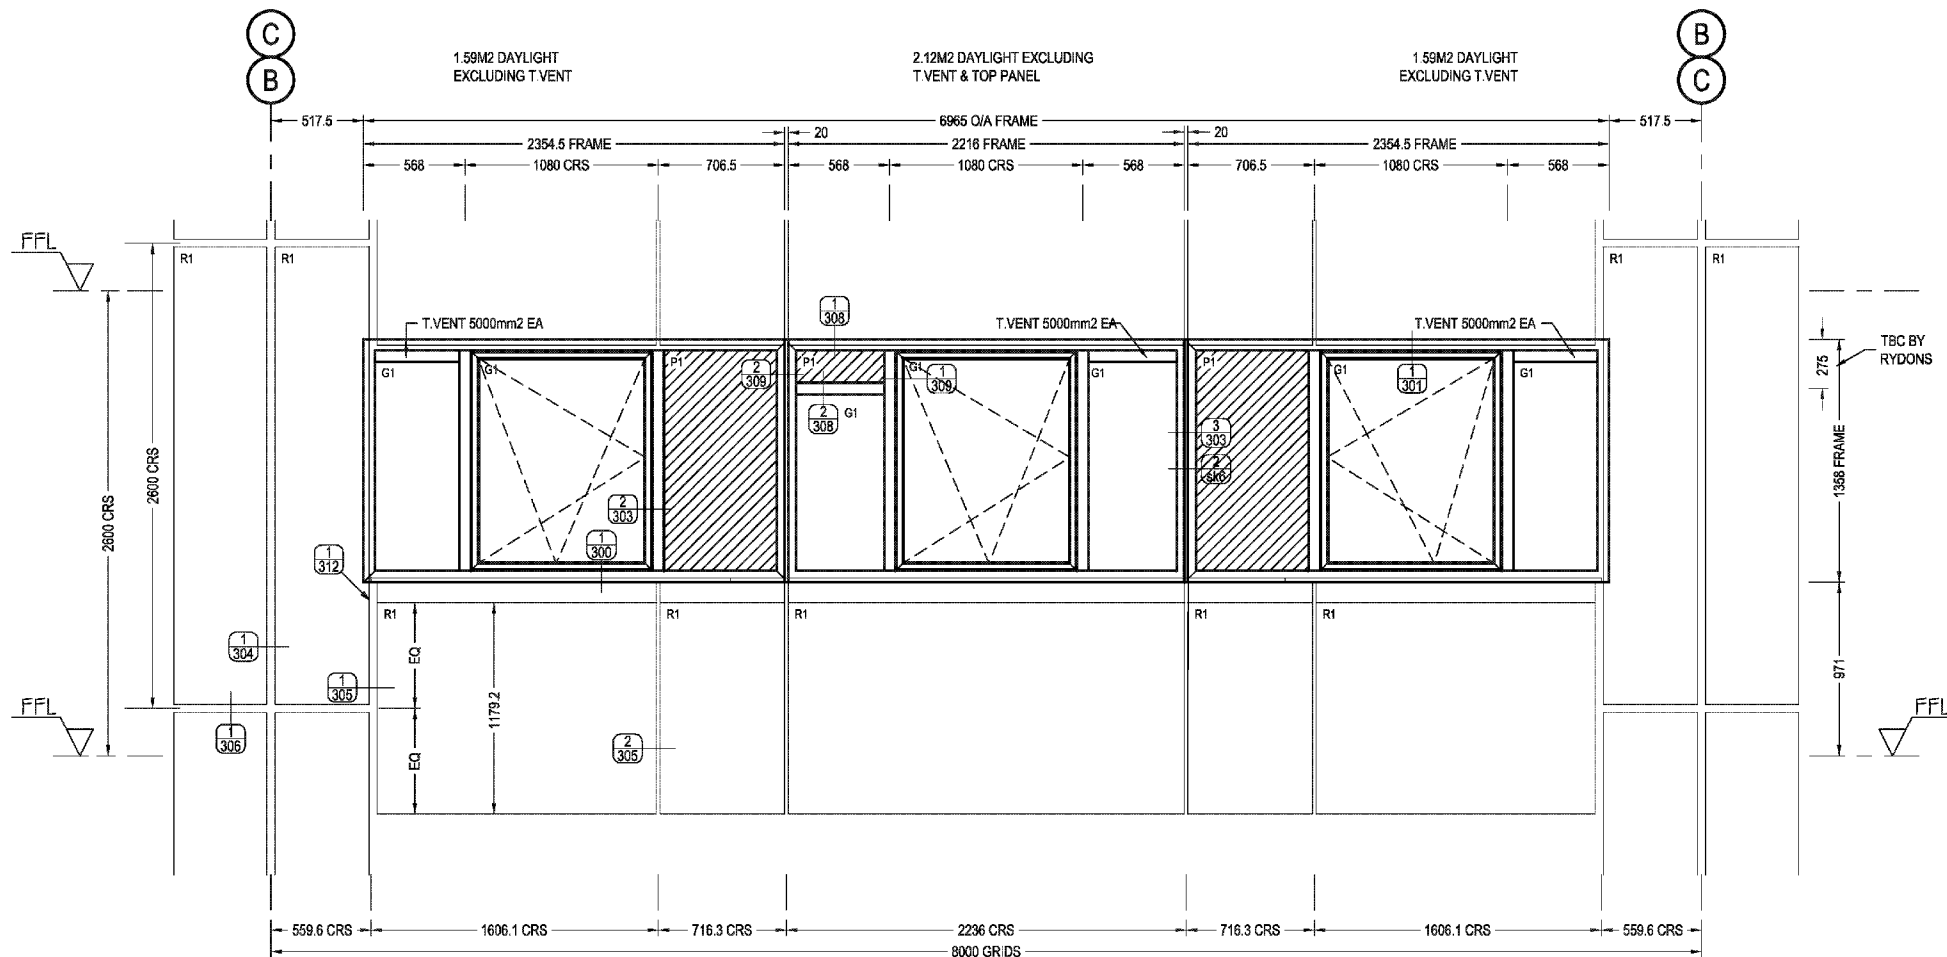

TYPICAL BAY LEVELS 1 TO 20 EAST & WEST ELEVATION
ALTERNATIVE TO GA 200

ISSUED FOR
APPROVAL

FILE 855..

Rev	Date	Notes


ELEVATIONS
LEVELS 1 TO 20

Project:
GRENfell TOWER
GRENfell RD, LONDON. W11 1TQ


Drawn By: **bd KVL** Date: **20.08.14** Scale: **1:50@A3**

harley
HARLEY HOUSE
BROOKLANDS PARK
FARNINGHAM ROAD
CROWBOROUGH
EAST SUSSEX
TN6 2JD
Tel: [REDACTED]

Drawing No: **C1059-5K05** Rev: **-**

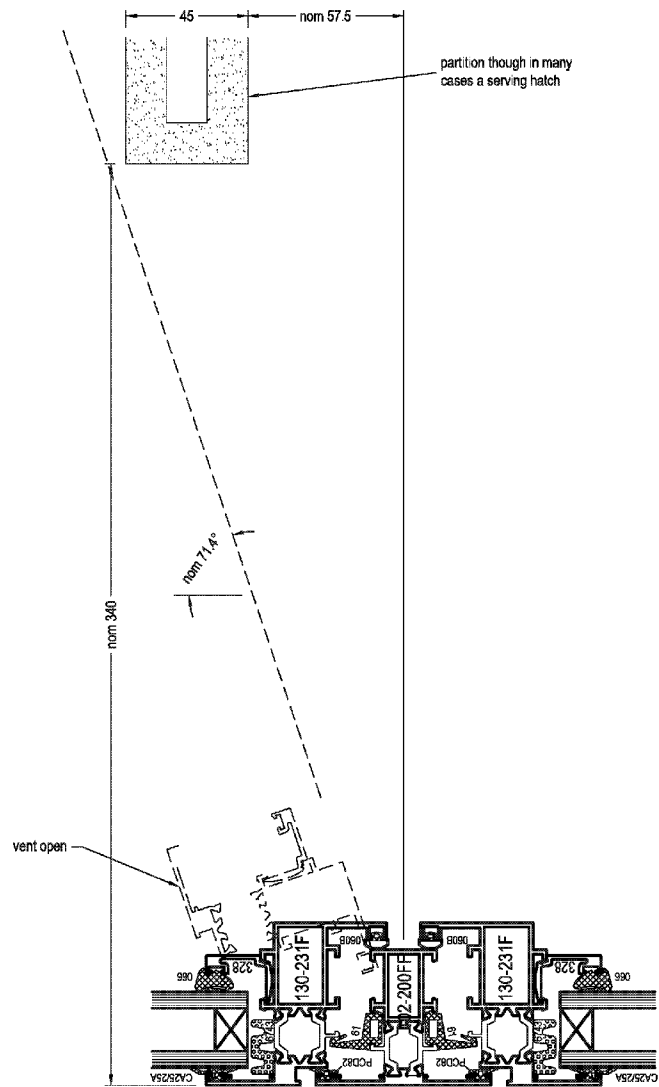

2
PARTITION PROXIMITY
WEST - DRG 200D

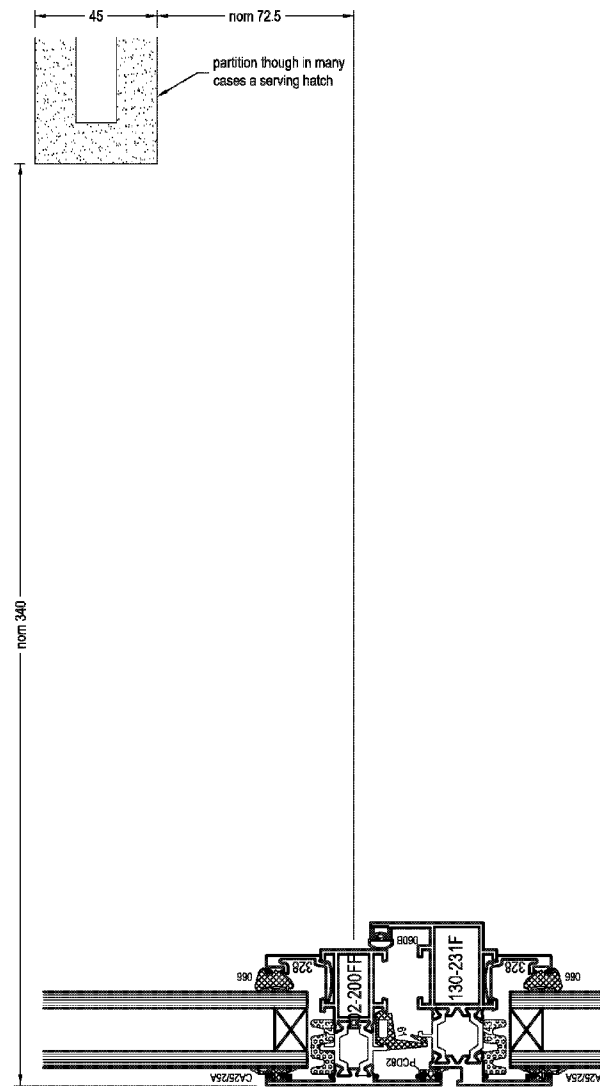

2
PARTITION PROXIMITY
WEST - DRG SK06

ISSUED FOR
APPROVAL

FILE 855..


Rev	Date	Notes
-	-	-
-	-	-
-	-	-
-	-	-

ELEVATIONS
LEVELS 1 TO 20

Project:
GRENfell TOWER
GRENfell RD, LONDON. W11 1TQ
Drawn By: bd KVL
Date: 27.10.14
Scale: 1:50@A3

harley
HARLEY HOUSE
BROOKLANDS PARK
FARNINGHAM ROAD
CROWBOROUGH
EAST SUSSEX
TN6 2JD
Tel: [REDACTED]

Drawing No: C1059-SK06
Rev: -

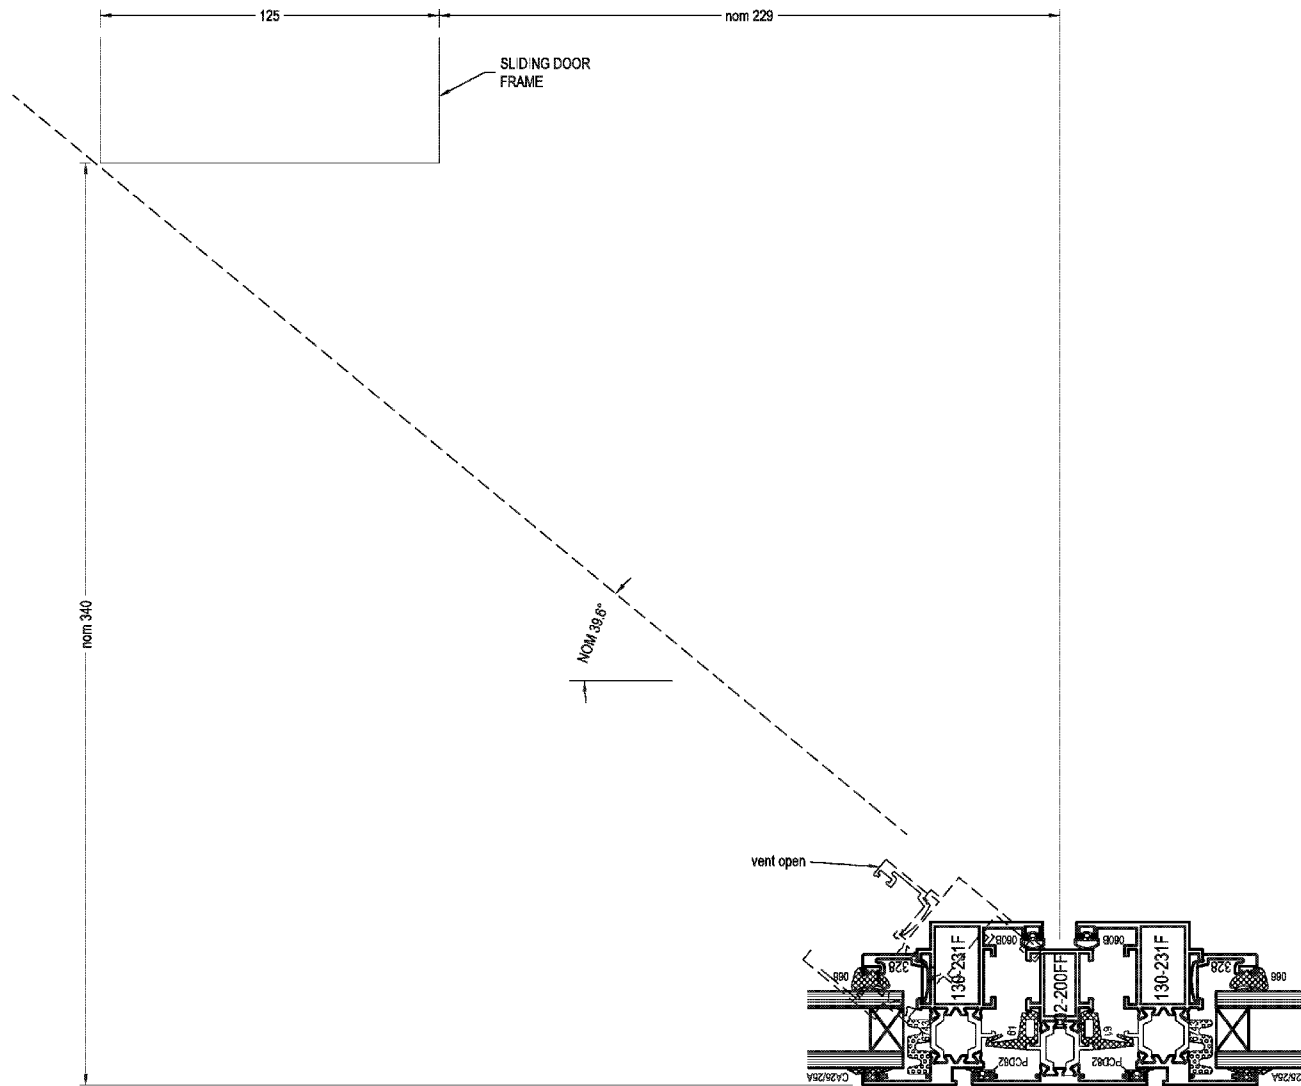

1
PARTITION PROXIMITY
WEST - DRG 200

ISSUED FOR
APPROVAL

FILE 855..

Rev	Date	Notes
-	-	-
-	-	-
-	-	-

DESCRIPTION
ELEVATIONS LEVELS 1 TO 20

PROJECT
GRENELL TOWER GRENELL RD, LONDON. W11 1TQ
DRAWN BY
bd KVL
DATE
27.10.14
SCALE
1:50@A3

HARLEY HOUSE BROOKLANDS PARK FARNINGHAM ROAD CROWBOROUGH EAST SUSSEX TN6 2JD Tel: [REDACTED]
Drawing No:
C1059-SK07
Rev:
-