


PRINCIPAL QUANTITIES SCHEDULE

STREET DETAILS			EXISTING / PROPOSED ASSETS AND SERVICES						
Design ID	Street Name	Asset Type and SAP ID	Dia. (mm) (inch)	Mat.	Method	Carrier/ Inserted Pipe IDs	Length (m)	Services	
								Renew	Transfer
71	-	Riser	-	-	Abandon	-	68.00	-	-
1	-	Riser	-	-	Install	-	78.80	-	-
24	GRENFELL TOWER	LP Main	90mm	PE	Opencut	-	1.06	-	-
25	GRENFELL TOWER	LP Valve	-	-	Install	-	0.00	-	-
26	-	Riser	-	-	Install	-	13.80	-	-
27	-	Riser	-	-	Install	-	92.30	-	-
28	-	Riser	-	-	Install	-	2.20	-	-
Total Length - LAY							188.16	0	0
Total Length - ABANDON							68.00		

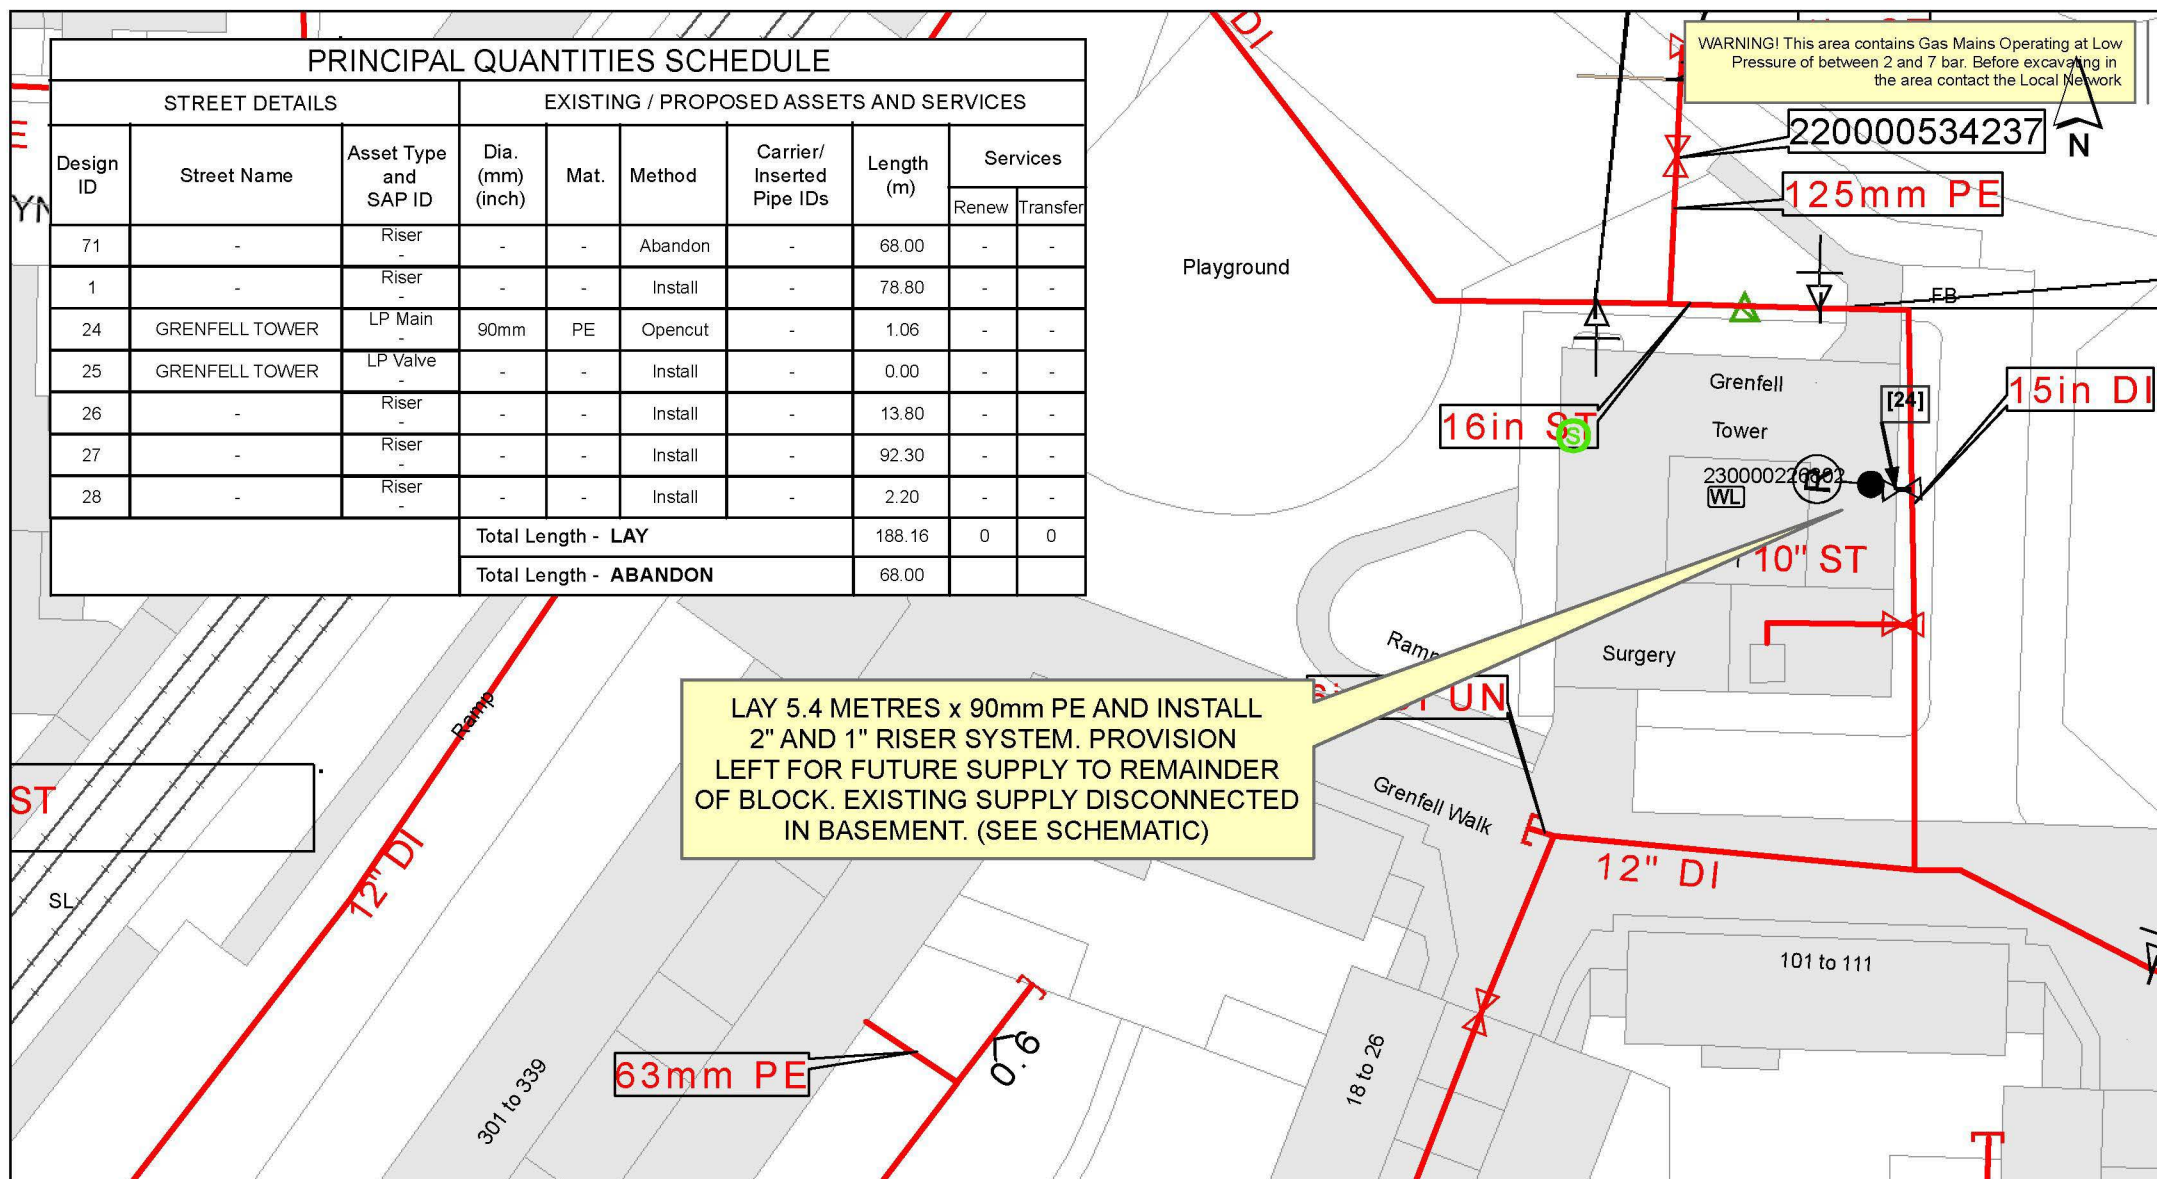

PROJECT TITLE: Grenfell Road, London, W11 1TQ
(Grenfell Tower) REDESIGN

PROJECT REFERENCE: IMGM170186
PROJECT TYPE: REACTIVE RISER

SCALE: 1:500 @A4
DESIGN ID: TK30316
DATE: 15/02/17
DRAWN BY:
FOR INTERNAL USE ONLY

EXISTING PLANT:		PROPOSED PLANT:	
L/P GAS MAIN		PROPOSED PIPE - LP	
M/P GAS MAIN		PROPOSED PIPE - MP	
I/P GAS MAIN		PROPOSED PIPE - IP	
H/P GAS MAIN		PROPOSED PIPE - INSERTED LP	
N/H/P GAS MAIN		ABANDON - LP	
RETAINED LP GAS MAIN		ABANDON - MP	

This plan shows those pipes owned by National Grid in its role as a Licensed Gas Transporter (GT). Gas pipes owned by other GTs, or otherwise privately owned, may be present in this area. Information with regard to such pipes should be obtained from the relevant owners. The information shown on this plan is given without warranty, the accuracy thereof cannot be guaranteed. Service pipes, valves, syphons, stub connections, etc., are not shown but their presence should be anticipated. No liability of any kind whatsoever is accepted by National Grid plc or their agents, servants or contractors for any error or omission. Safe digging practices, in accordance with HS(G)47, must be used to verify and establish the actual position of mains, pipes, services and any other apparatus on site before any mechanical plant is used. It is your responsibility to ensure that this information is provided to all persons (either direct labour or contractors) working for you on or near gas apparatus. The information included on this plan should not be referred to beyond a period of 28 days from the date of issue.

nationalgrid

This plan is reproduced from or based on the OS map by National Grid Gas plc, with the sanction of the controller of HM Stationery Office. Crown Copyright Reserved.