




GROUND FLOOR

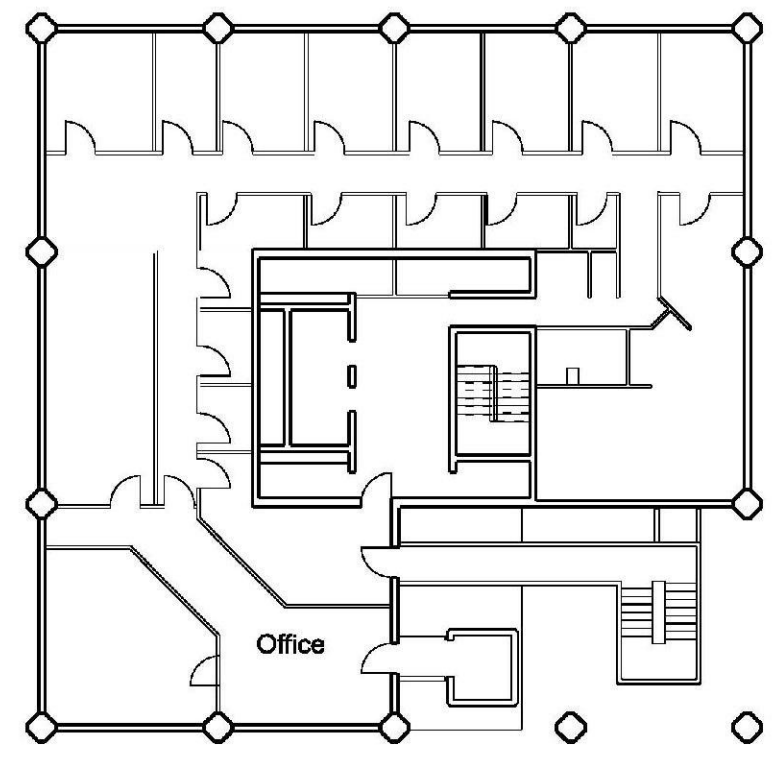


OFFICE LEVEL

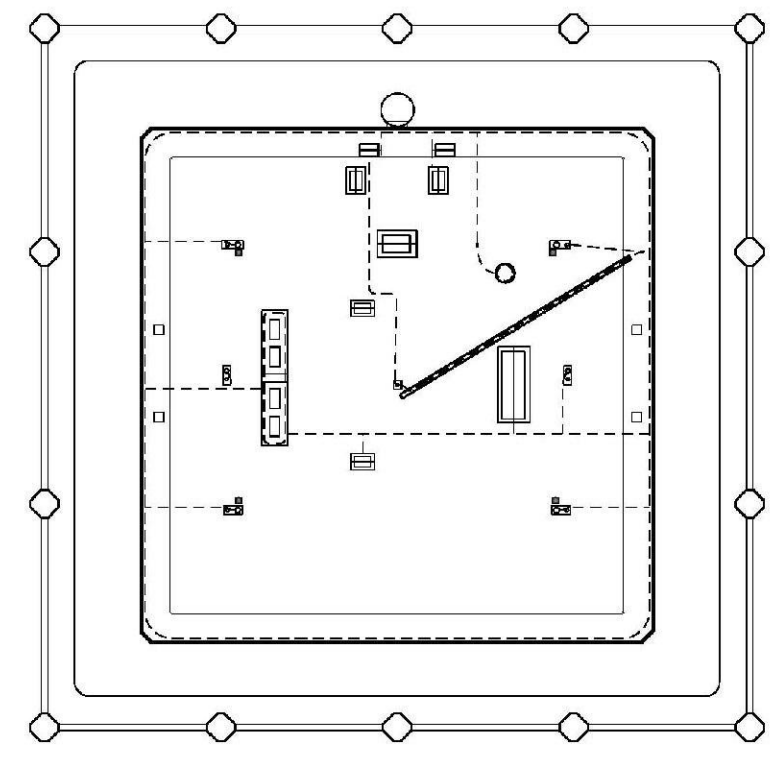


ROOF PLAN

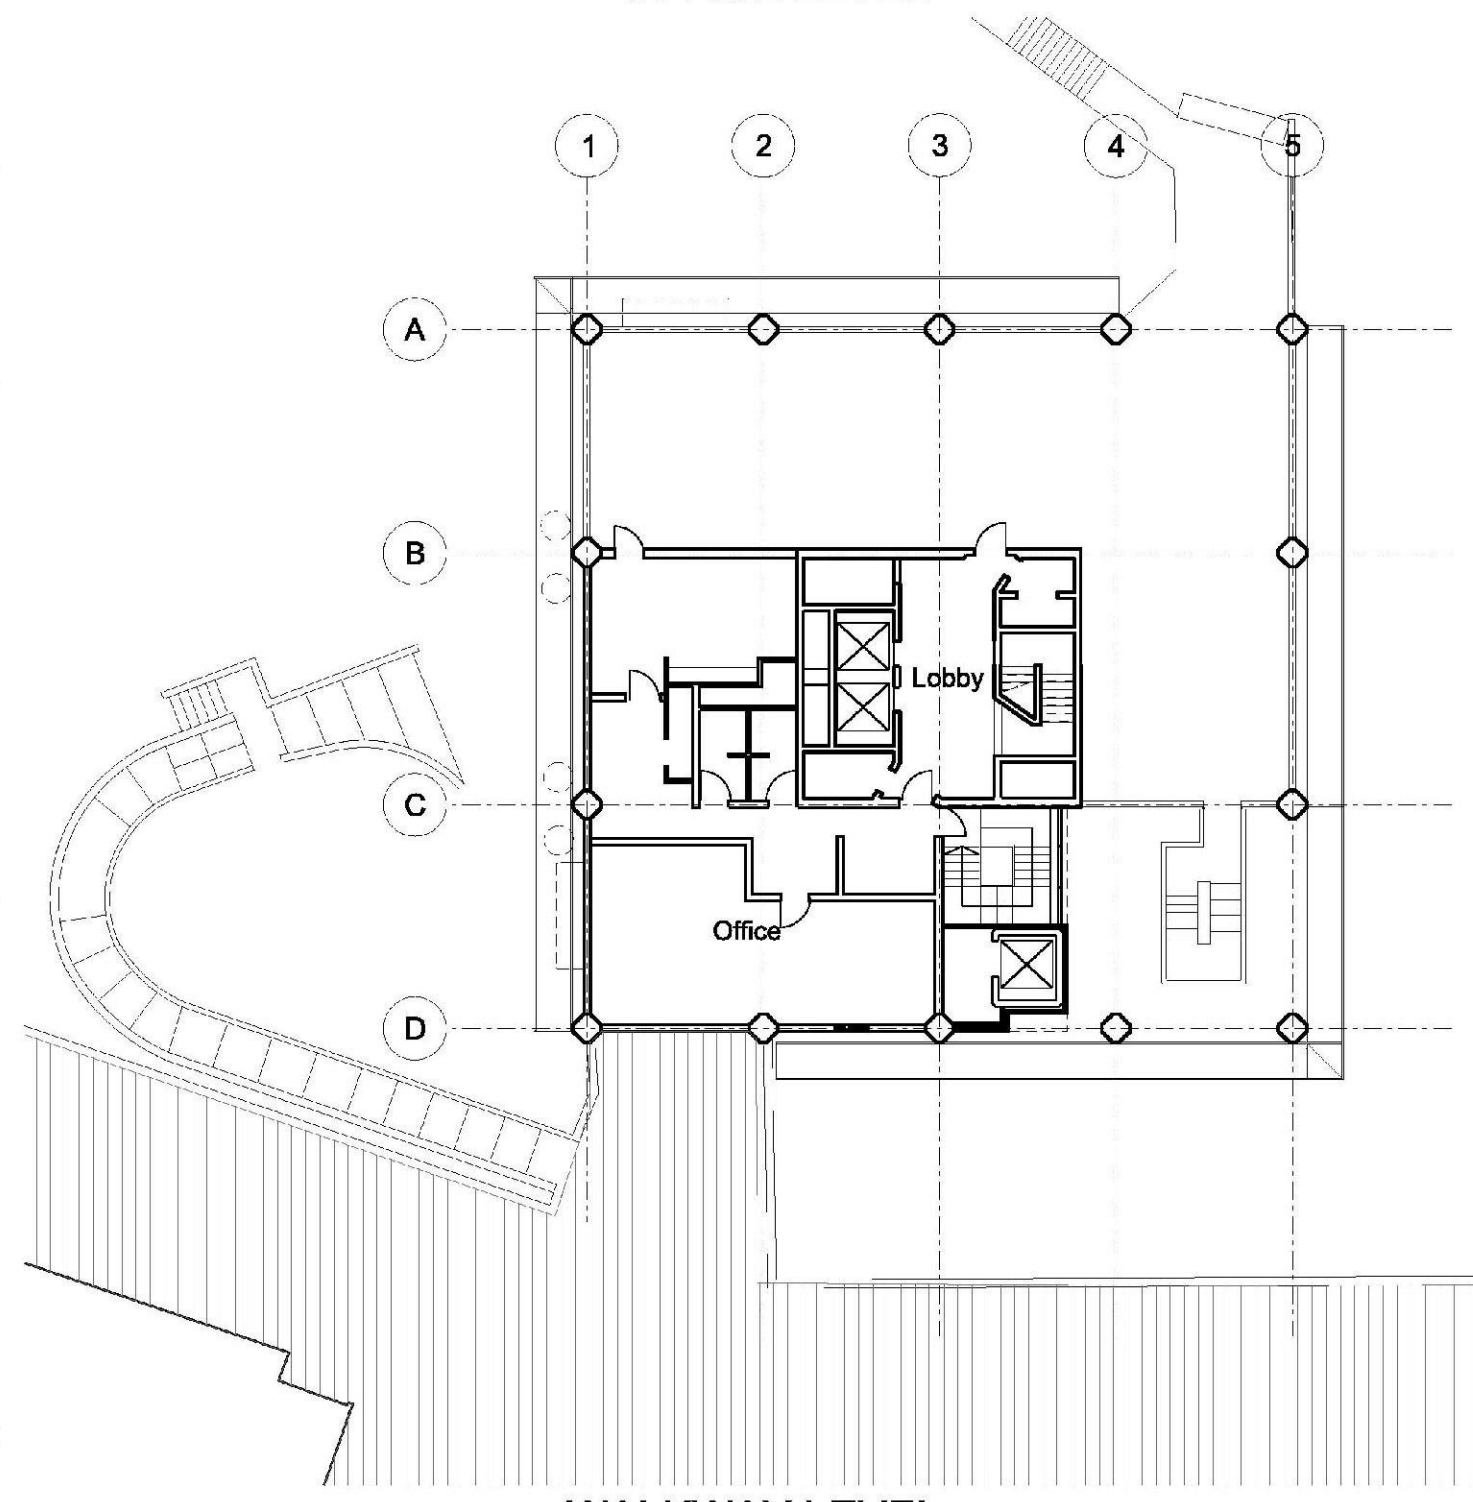


WALKWAY LEVEL

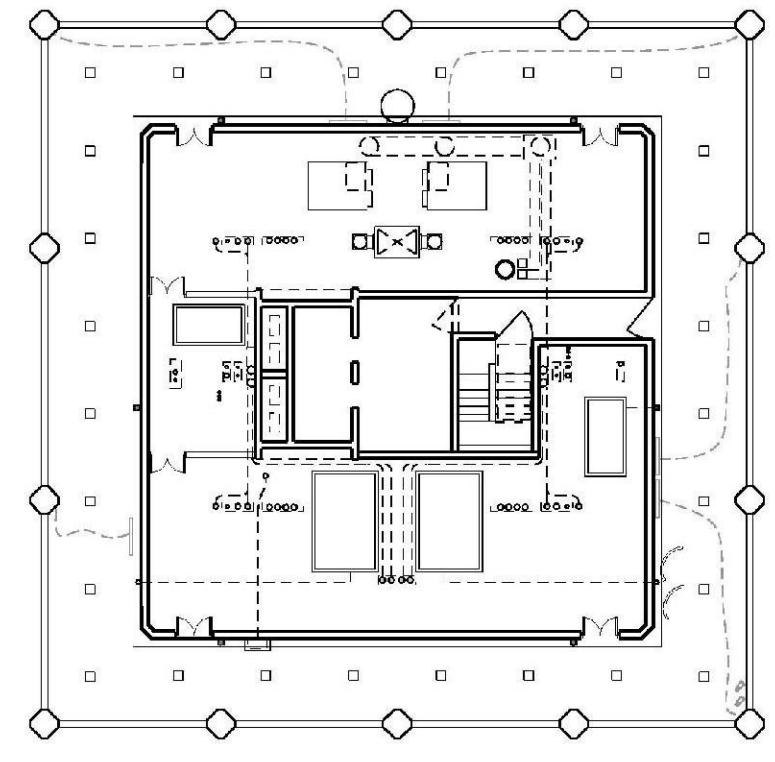

PLANT ROOM

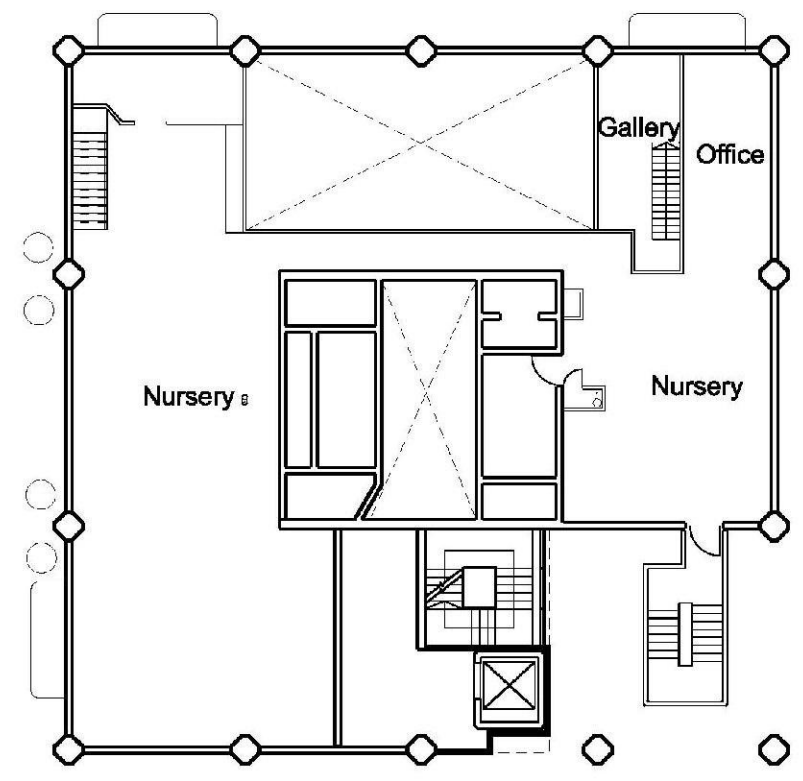

MEZZANINE LEVEL

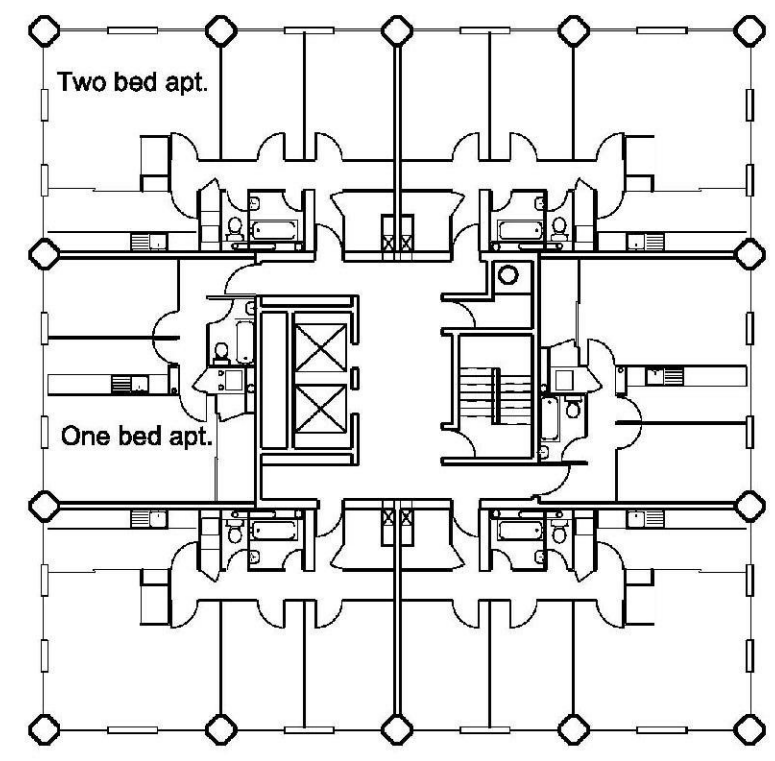

TYPICAL RESIDENTIAL FLOOR

- NOTE
1. THIS DRAWING IS COPYRIGHT STUDIO E LLP.
  2. THE CONTRACTOR MUST NOT SCALE FROM THE DRAWING ALL DIMENSIONS TO BE TAKEN FROM DIMENSION STRINGS.
  3. WHERE ANY DISCREPANCIES ARE FOUND BETWEEN DIMENSIONS THESE MUST BE BROUGHT TO THE ATTENTION OF THE ARCHITECTS FOR RESOLUTION.
  4. WHERE DISCREPANCIES EXIST BETWEEN REFERENCE OR ASSEMBLY DRAWINGS & DETAIL DRAWINGS, THE LATTER TAKE PRECEDENCE.

Key



PLANNING

STUDIO E LLP

Palace Wharf, Rainville Road, London, W8 5SL  
Tel: [REDACTED]  
Fax: [REDACTED]

GRENELL TOWER REGENERATION PROJECT

EXISTING FLOOR PLANS

DRAWING

1:200@A1 15/08/12  
SCALE DATE

1279 DWG. NO.

PL004 00 REVISION

CHECKED