


Client: Royal Borough of Kensington & Chelsea	Drawing Title: EXISTING ARRANGEMENT Typical Plan on Lift Shaft		Butler & Young Lift Consultants Ltd. Timber Hall, 21 Timber Lane, Caterham, Surrey. CR3 6LZ. Telephone: [REDACTED] Fax: [REDACTED] Email: liftconserv@btinternet.com
Project: Grenfell Tower	Job No.: L2508	Scale: Do Not Scale 1:20 (Ref. Only)	
	Page No.: L2508/01	Date: 04/07/03	

Increase in floor area = 30%
 Increase in entrance opening = 10%
 Increase in load carrying capacity = 65%

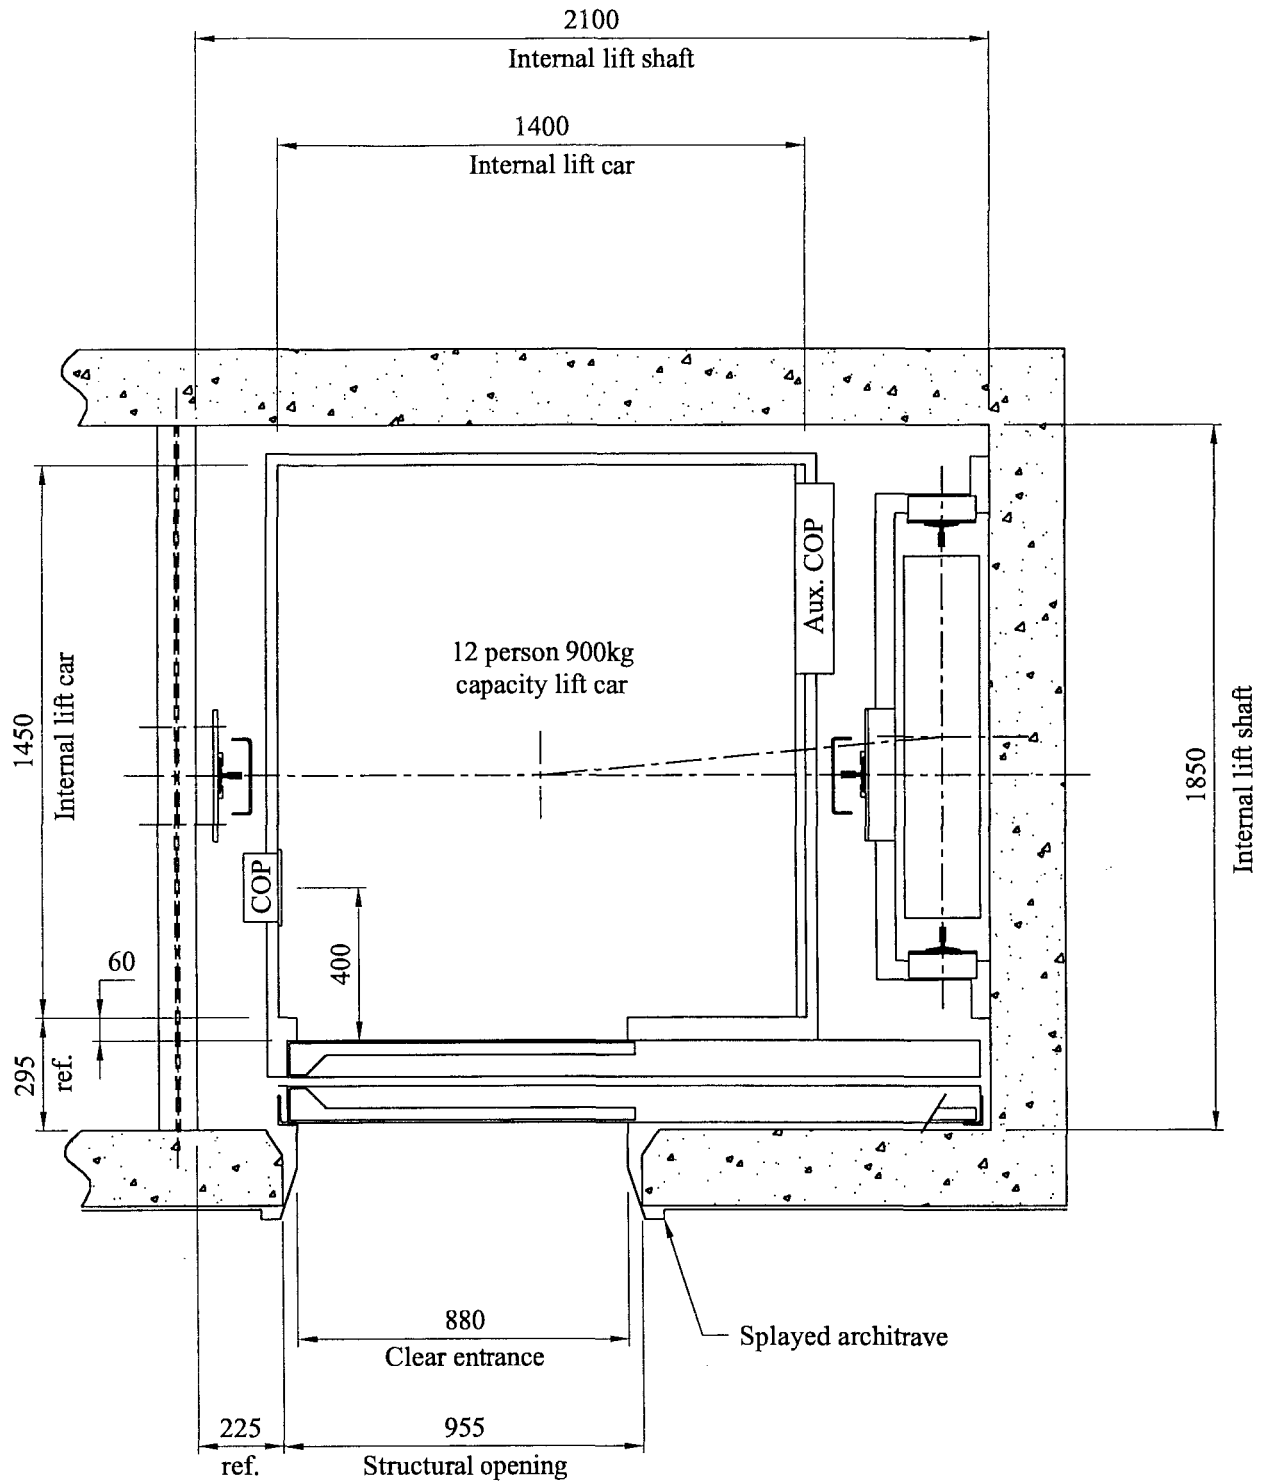

Client: Royal Borough of Kensington & Chelsea	Drawing Title: PROPOSAL ARRANGEMENT Typical Plan on Lift Shaft		Butler & Young Lift Consultants Ltd. Timber Hall, 21 Timber Lane, Caterham, Surrey. CR3 6LZ. Telephone: [REDACTED] Fax: [REDACTED] Email: liftconserv@btinternet.com
Project: Grenfell Tower	Job No.: L2508	Scale: Do Not Scale 1:20 (Ref. Only)	
	Page No.: L2508/01	Date: 04/07/03	