

- KEY
- NEW WATER SYSTEM
 - RETAINED WATER SYSTEM
 - FLOW DIRECTION ARROW
 - DOMESTIC HOT WATER CALORIFIER
 - PUMP
 - ISOLATION VALVE
 - N/C NORMALLY CLOSED ISOLATION VALVE FOR SYSTEM FLUSHING
 - ISOLATION VALVE-FULL BORE QUARTER TURN ISOLATION VALVE
 - DRAIN DOWN POINT
 - EXPANSION VESSEL
 - BMS POINT
 - WATER METER

- NOTES
- DO NOT SCALE FROM THIS DRAWING.
 - THIS DRAWING REFLECTS THE DESIGN GENERALLY IN ACCORDANCE WITH STAGE 1 FOR DESIGN & BUILD, AND AS SUCH REPRESENTS DESIGN DEVELOPMENT AT THIS STAGE AND DOES NOT CONTAIN ALL THE INFORMATION REQUIRED TO FORM A FULL AND FULLY WORKING INSTALLATION WITHOUT FURTHER DESIGN DEVELOPMENT FROM THE CONTRACTOR.
 - READ IN CONJUNCTION WITH RELEVANT SPECIFICATION AND SCHEDULE
 - WHERE TANKS ARE TO BE RETAINED, ISOLATION VALVES ARE TO BE RE-INSITUED AS PART OF THE WORKS.

ROOF TOP PLANT ROOM

LEVEL 24
TOP EXISTING RESIDENTIAL

LEVEL 05 TO 23
EXISTING RESIDENTIAL

WALKWAY +2 LEVEL 04
FIRST EXISTING RESIDENTIAL

ASSUMED EXISTING RIPP' OUTSETS
ARE CAST IN FLOOR SLAB


WALKWAY +1 LEVEL 03
NEW RESIDENTIAL

WALKWAY LEVEL 02
BOXING CLUB

MIZZANINE LEVEL 01
NEW RESIDENTIAL

GROUND LEVEL 00
NURSERY AND OFFICE

BASEMENT PLANT ROOM

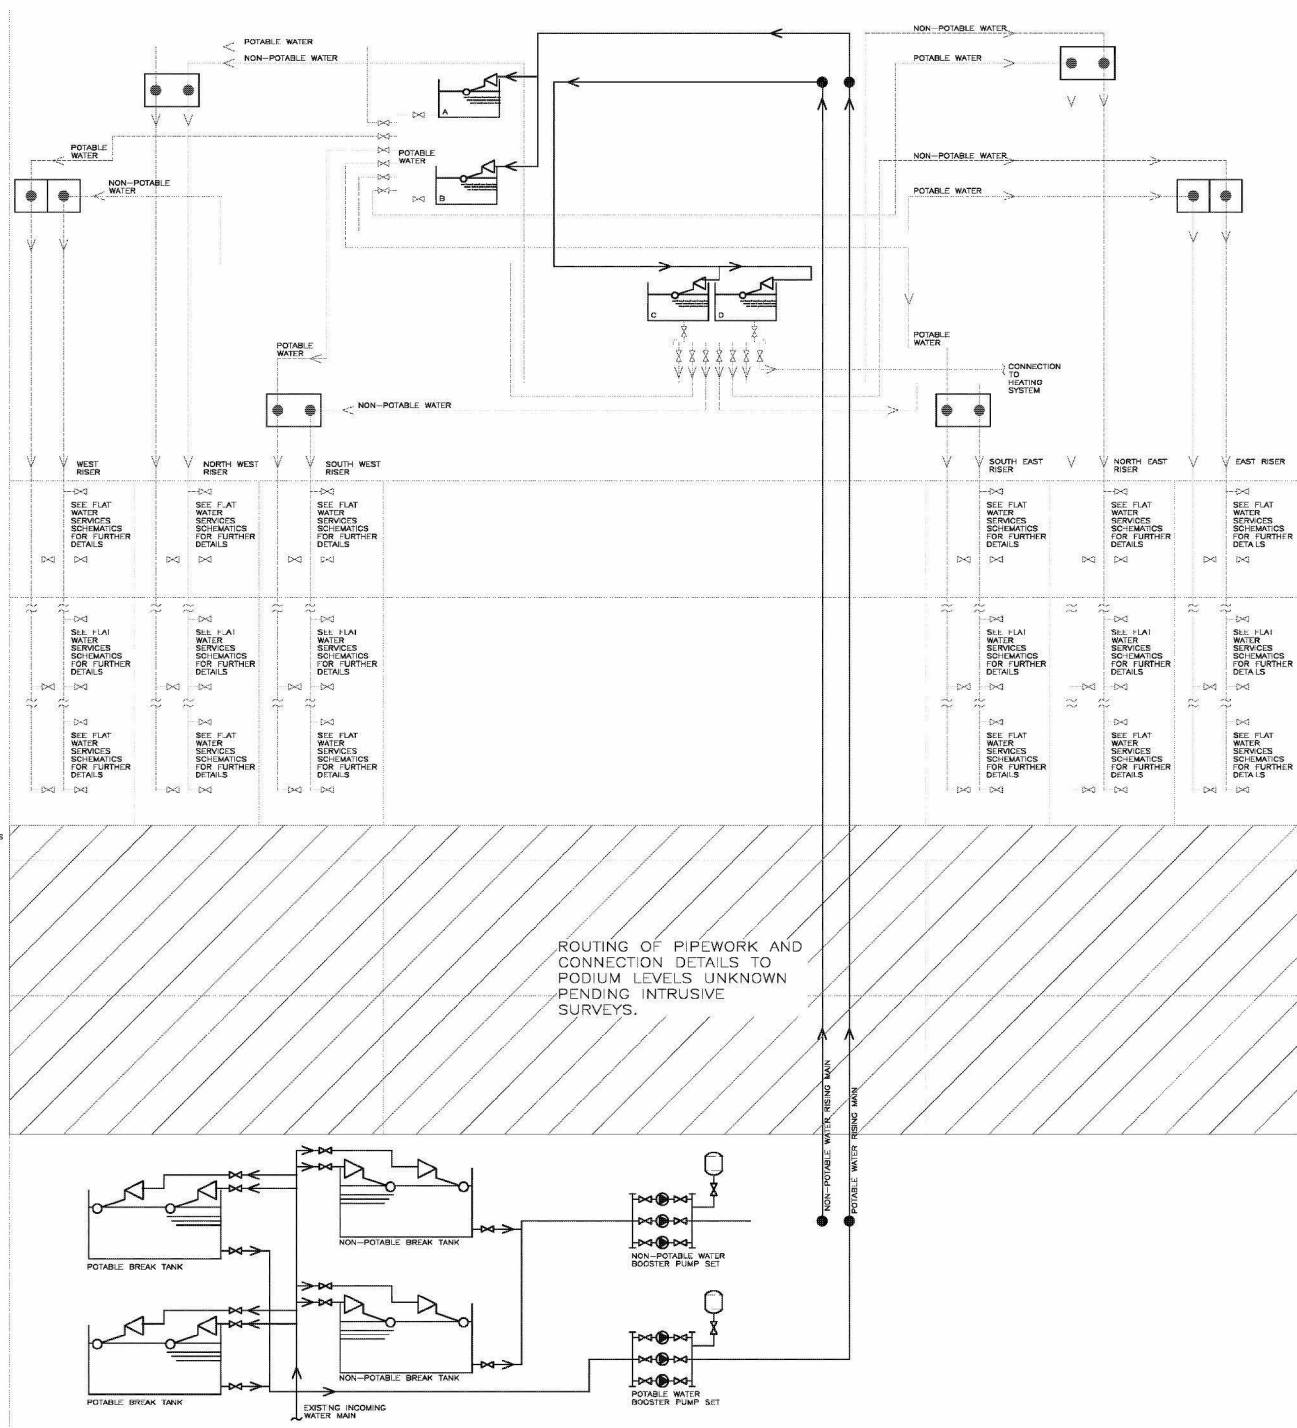

T1 01/1/13 STAGE 1 TENDER ISSUE
rev date description

MAX FORDHAM

Max Fordham LLP
42-43 Gloucester Crescent
London
W1T 3JF
max@fordham.com

Registered in England No. 00300024
Registered Office 10-11 Chancery Court London W1T 3JF

architect
STUDIO E LLP

Job title
**GRENFELL TOWER
REFURBISHMENT**
project leader date issue (of A1)
DC NOV 2013 NTS
Drawing title
**CORE SERVICES
WATER SERVICES SCHEMATIC
RETAINED & REMOVED**
job no dwg no rev
J4614 5(-)01_250 /T1

© Copyright 2013 Max Fordham LLP

ART00008959_0001

ART00008959/1