

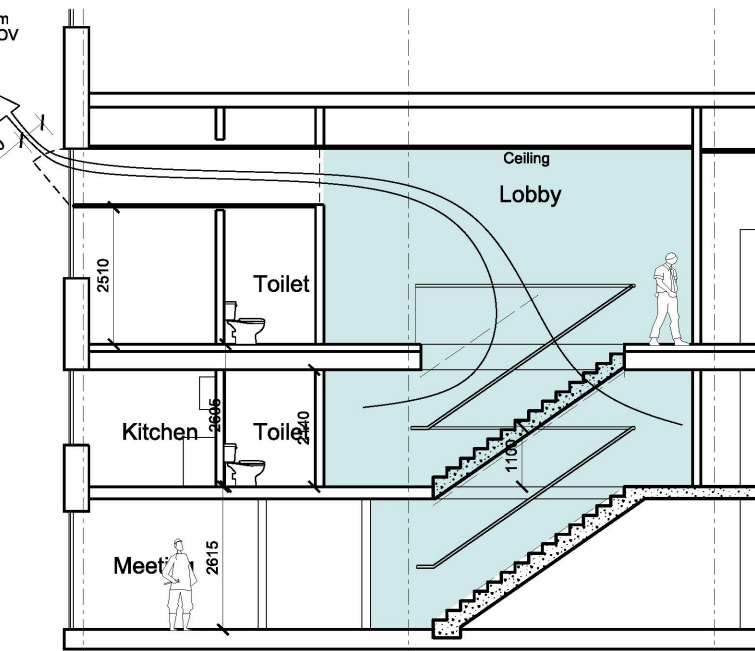


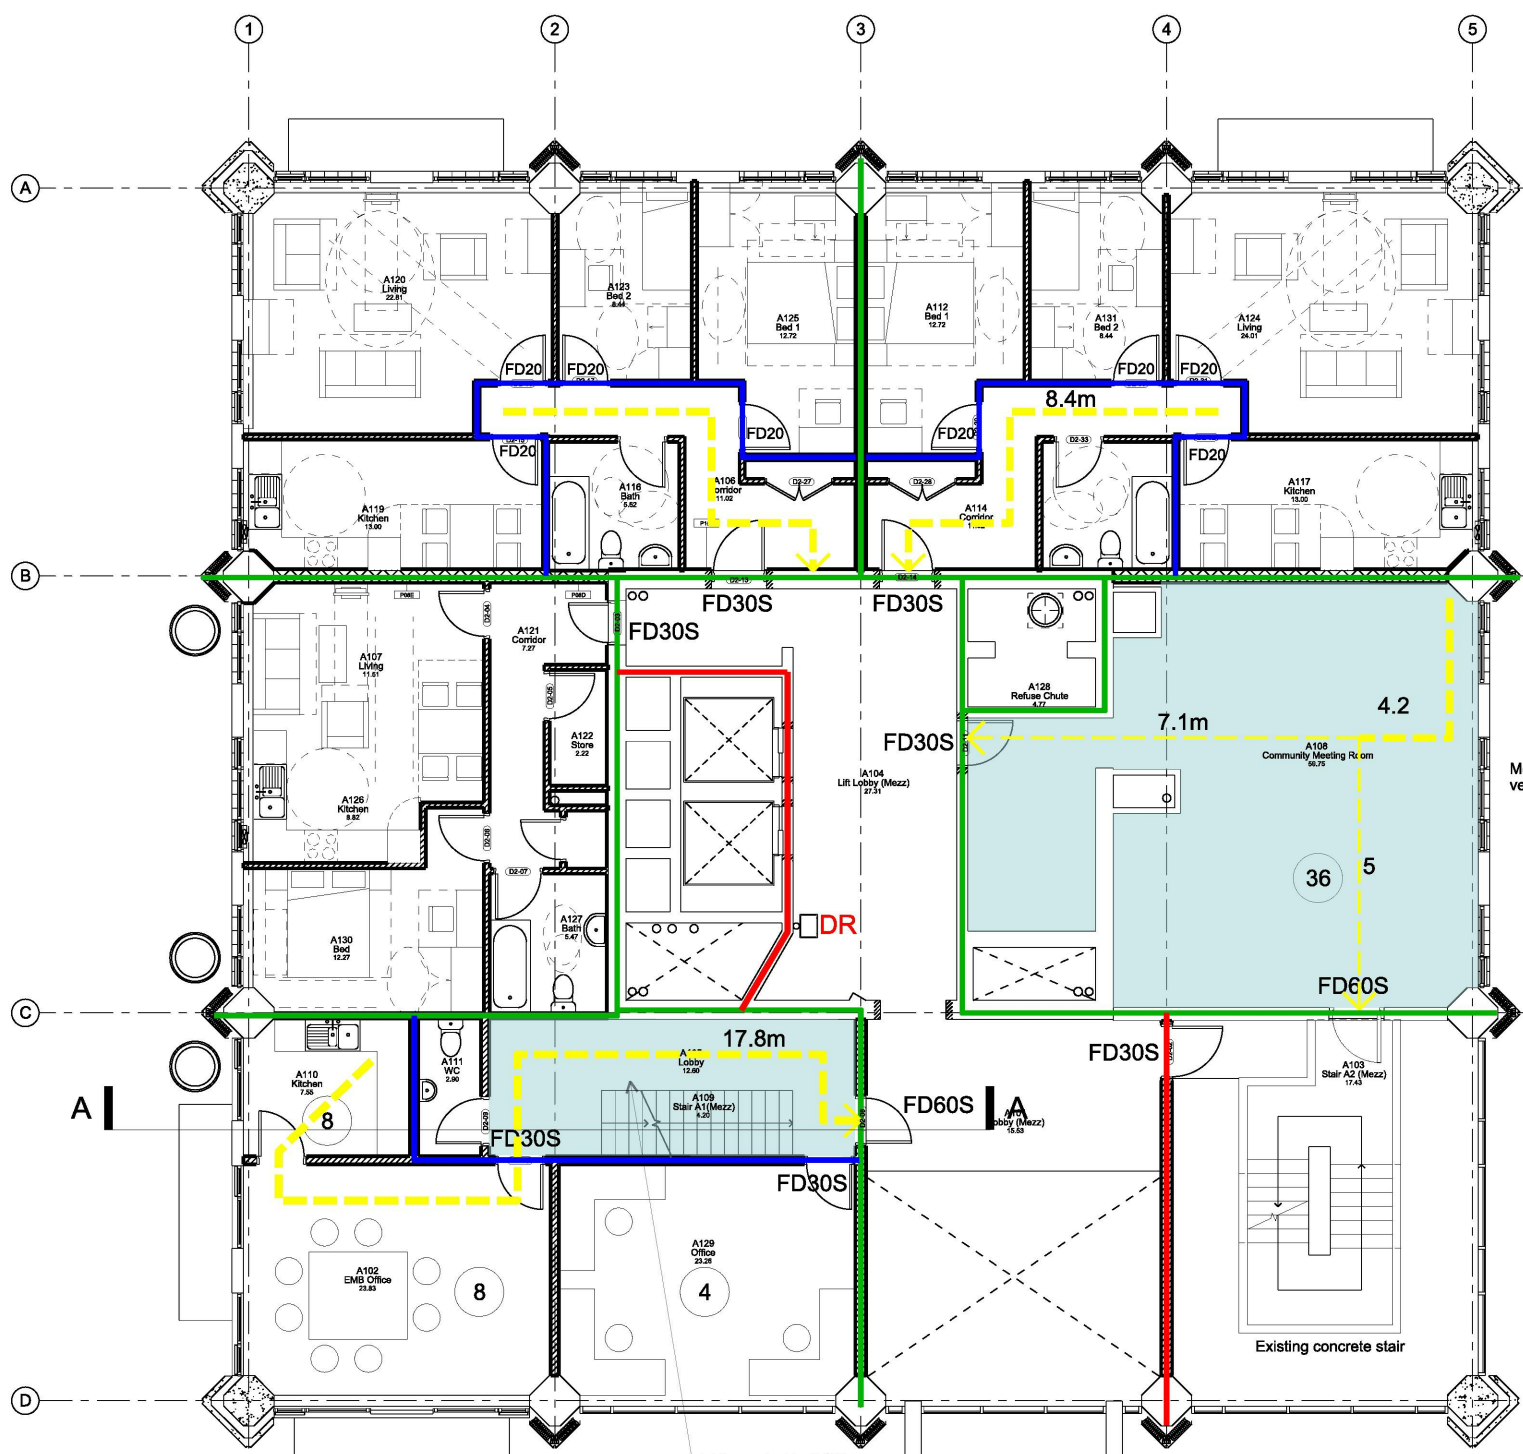


A Office Stair
1:100


1 MEZZANINE
1:100

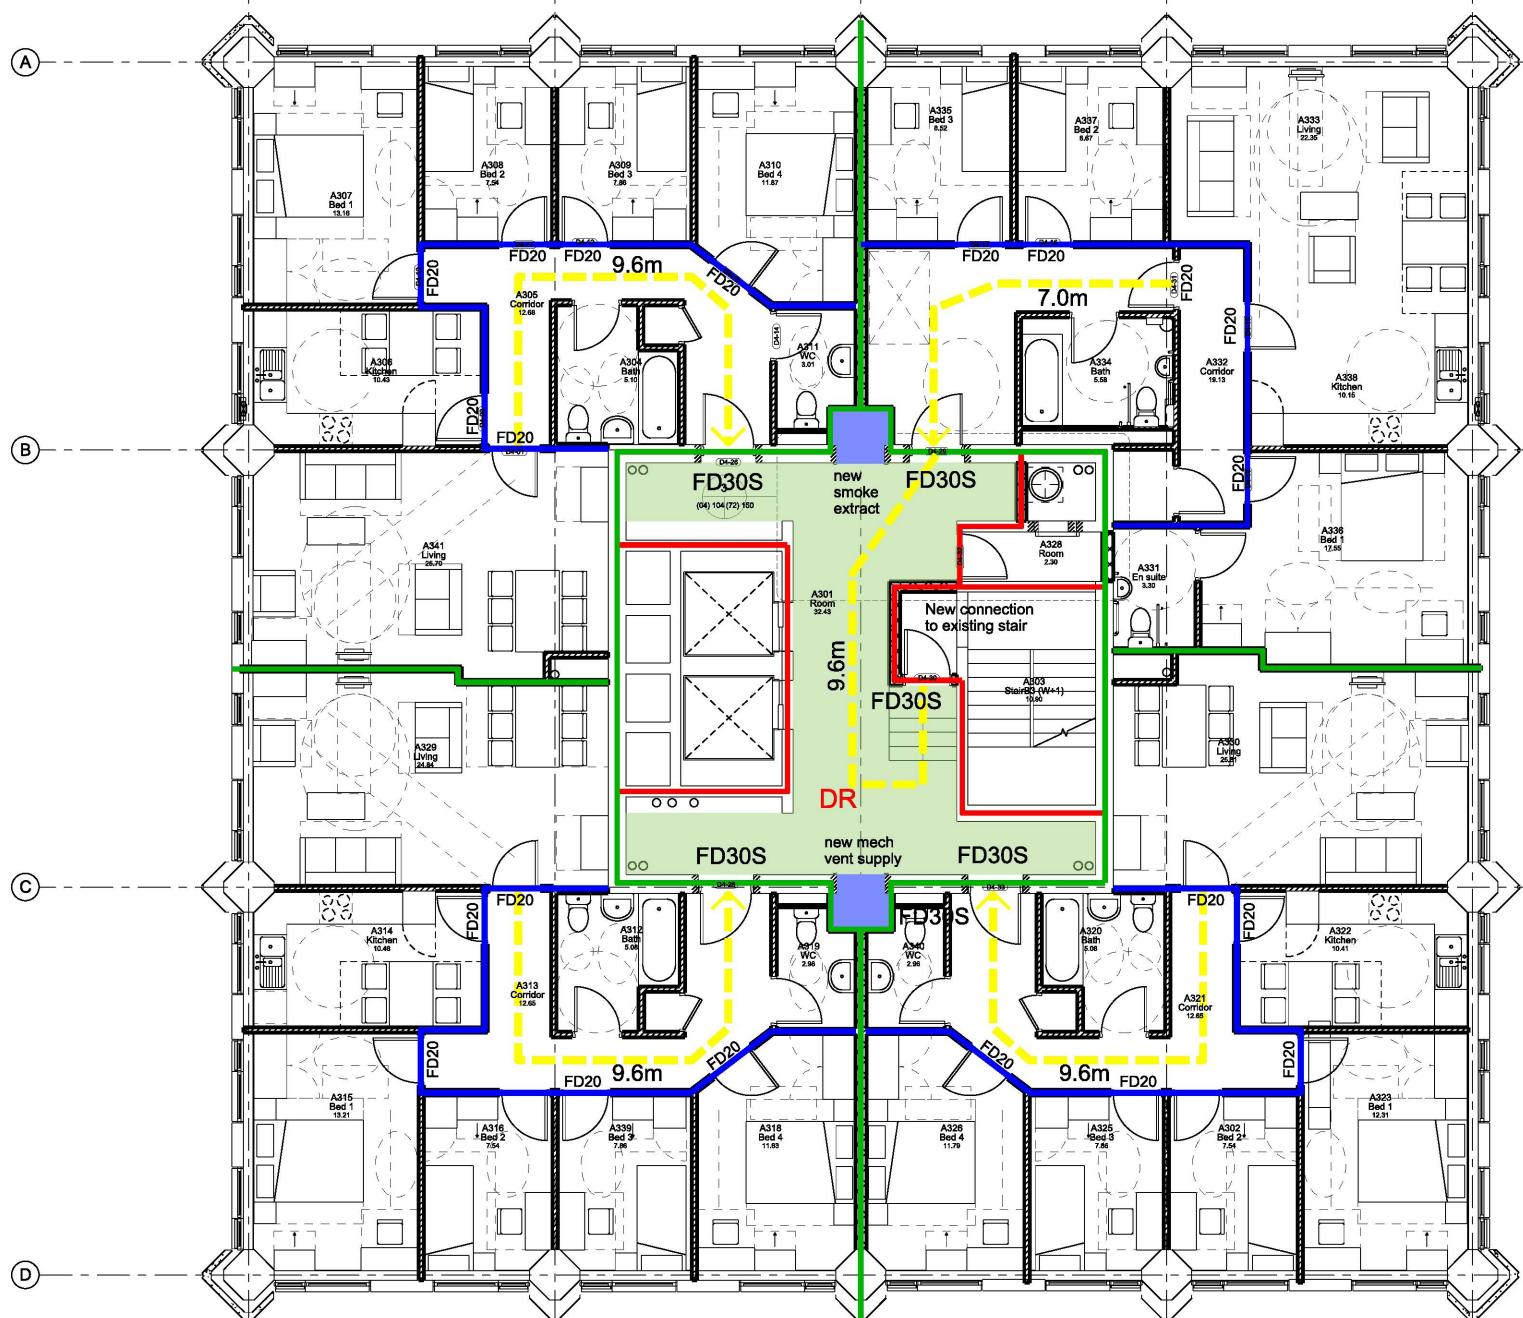

3 WALKWAY +1 (new resi)
1:100

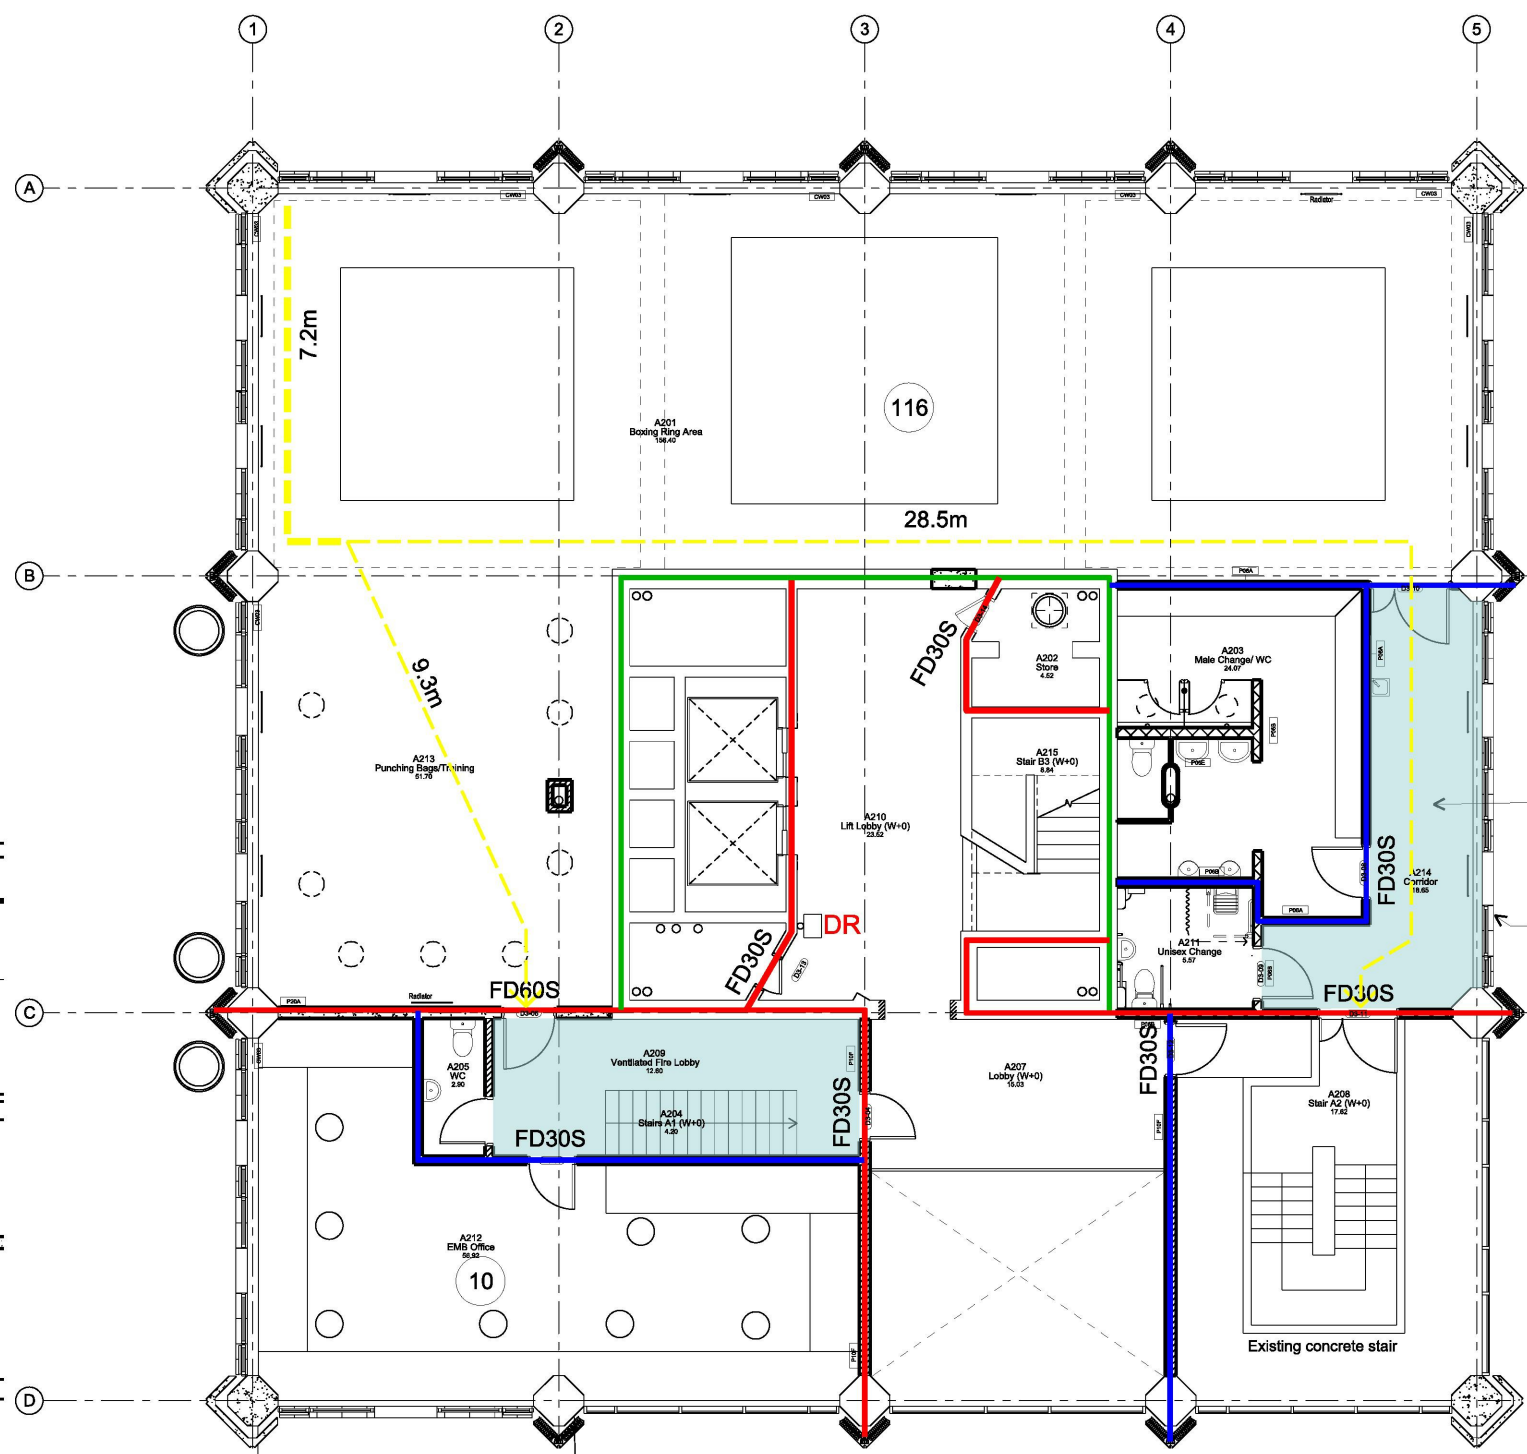

2 WALKWAY LEVEL
1:100

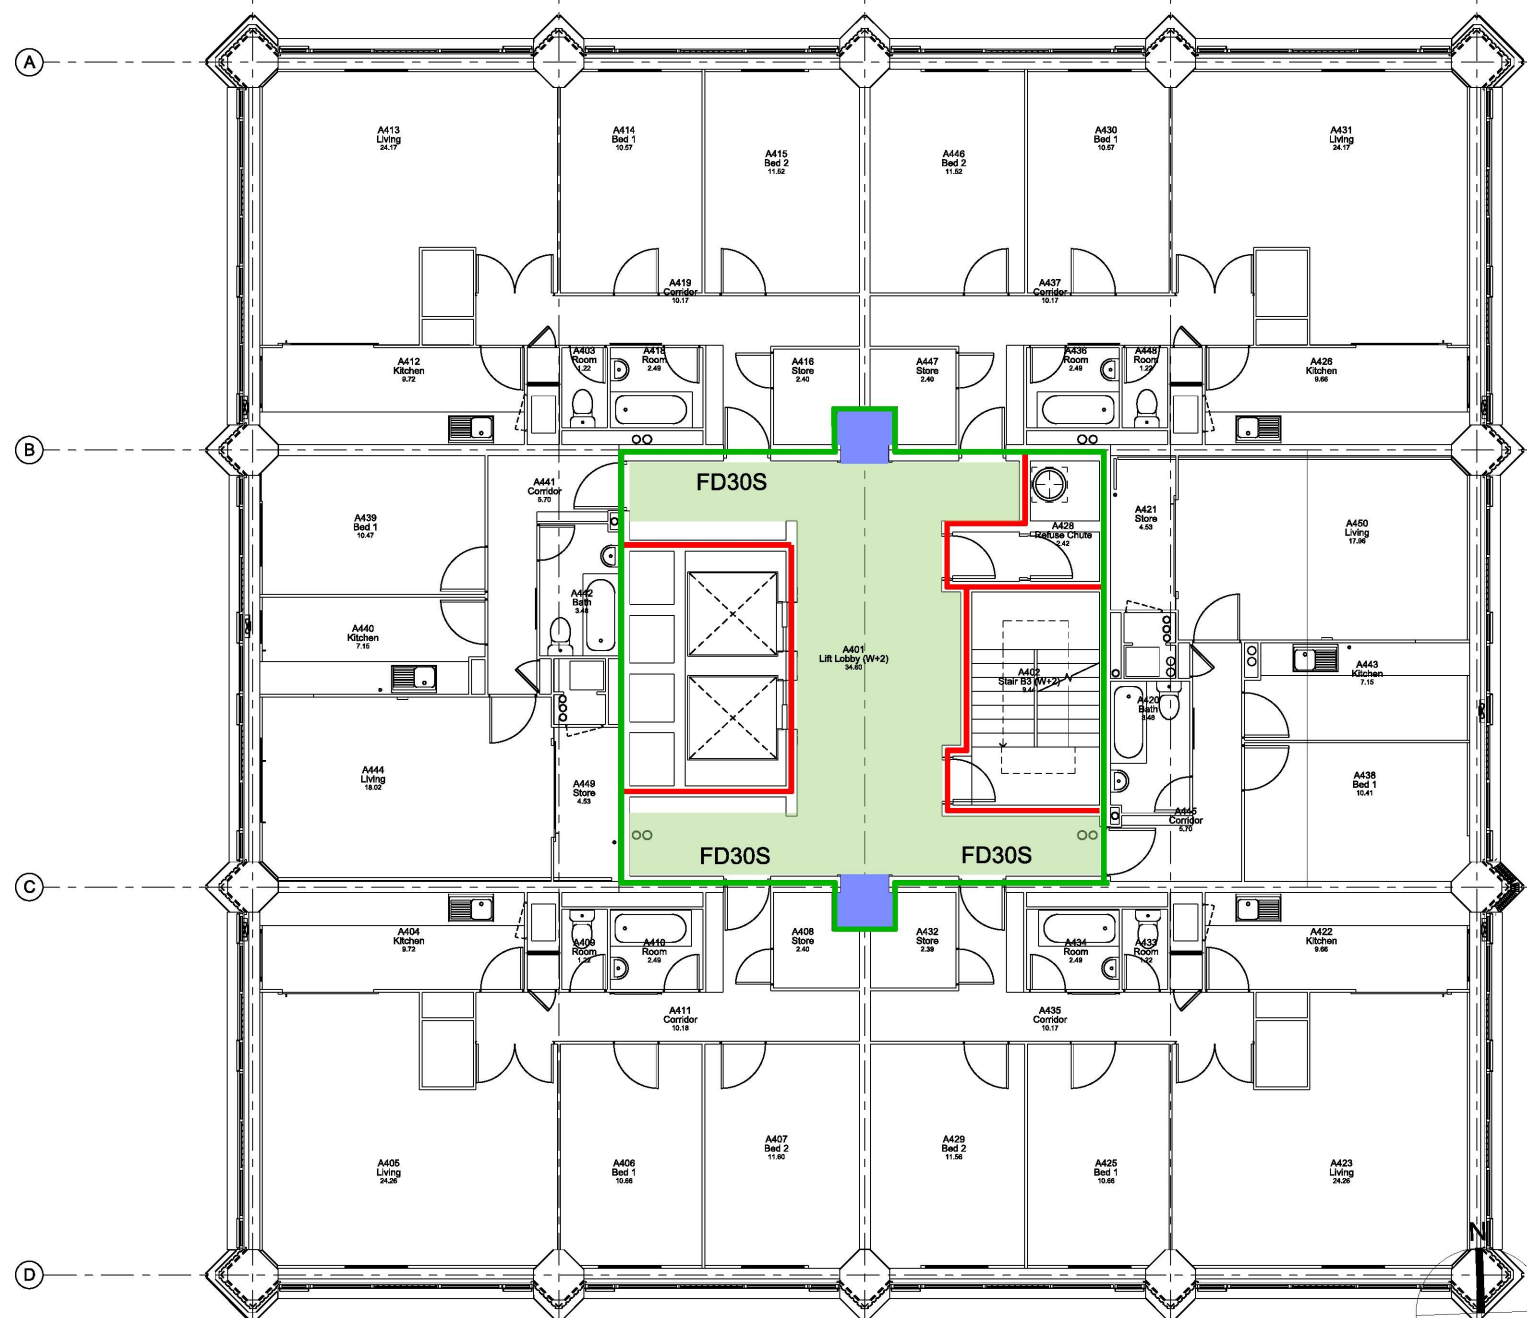

4 TYPICAL RESIDENTIAL FLOOR
1:100

- NOTE
- THIS DRAWING IS COPYRIGHT STUDIO E LLP
 - THE CONTRACTOR MUST NOT SCALE FROM THE DRAWING ALL DIMENSIONS TO BE TAKEN FROM DIMENSION STRINGS
 - WHERE ANY DISCREPANCIES ARE FOUND BETWEEN DIMENSIONS THESE MUST BE BROUGHT TO THE ATTENTION OF THE ARCHITECTS FOR RESOLUTION
 - WHERE DISCREPANCIES EXIST BETWEEN REFERENCE OR ASSEMBLY DRAWINGS & DETAIL DRAWINGS, THE LATTER TAKE PREFERENCE.

- KEY
- 30 minute rated construction line
 - 60 minute rated construction line
 - 120 minute rated construction line
 - Final Exit
 - Escape route in one direction
 - Escape route in multiple directions
 - DR Dry Riser
 - 32 Room Occupancy
 - AOV vented lobby
 - Mech vented lobby (re-used ducts)



PLANNING

STUDIO E LLP
Palace Wharf, Rainville Road,
London, W8 9HN
Tel: [REDACTED]

GRENELL TOWER
REGENERATION PROJECT
PROJECT

FIRE ACCESS PLAN

DRAWING

1:000@A1 24/10/13

SCALE DATE

1279 (08/00) 00 BS

DWG. NO. REVISION CHECKED