


**SPECIFICATION NOTES**

WINDOW NOTATION  
(UK STANDARD)

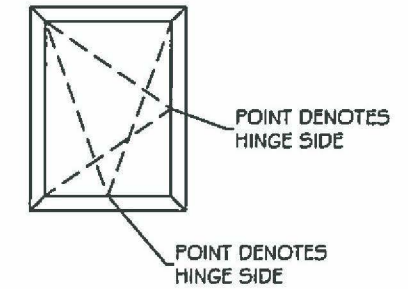

SYSTEM  
METAL TECHNOLOGY 5-20 HI THERMALLY BROKEN ALUMINIUM WINDOWS.  
REYNOBOND COMPOSITE RAINSCREEN CASSETTES.

FINISH - WINDOW OUTER & CILL FLASHING  
ALL VISIBLE ALUMINIUM FACES POLYESTER POWDER COATED RAL 7012 MATT (30% GLOSS) 40 MICRON.

FINISH - WINDOW INNER  
ALL VISIBLE ALUMINIUM FACES POLYESTER POWDER COATED RAL 9010 MATT (30% GLOSS) 40 MICRON.

GLAZING - G1 - VISION  
OUTER - 6MM CLEAR TOUGHENED SOFT COAT LOW E.  
CAVITY - 16MM ARGON FILLED WITH SILVER SPACER BARS.  
INNER - 6MM CLEAR TOUGHENED.  
U VALUE = 1.1 W/m2K (CENTRE PANE).  
G VALUE = 0.59  
TOUGHENED GLASS NOT HEAT SOAK TESTED.

GLAZING - G2 - SPANDREL  
OUTER - 6MM CLEAR TOUGHENED SOFT COAT LOW E.  
CAVITY - 16MM ARGON FILLED WITH SILVER SPACER BARS.  
INNER - 6MM CLEAR TOUGHENED, FULL PAINTED RAL 7012 TO FACE 4.  
TOUGHENED GLASS NOT HEAT SOAK TESTED.

GLAZING - G3  
OUTER - 6MM CLEAR LAMINATED.  
CAVITY - 18MM ARGON FILLED WITH SILVER SPACER BARS.  
INNER - 6MM CLEAR TOUGHENED SOFT COAT LOW E.  
TOUGHENED GLASS NOT HEAT SOAK TESTED.

GLAZING - G4  
OUTER - 8.8MM CLEAR LAMINATED.  
CAVITY - 16MM ARGON FILLED WITH SILVER SPACER BARS.  
INNER - 6MM CLEAR TOUGHENED SOFT COAT LOW E.  
TOUGHENED GLASS NOT HEAT SOAK TESTED.

GLAZING - P1 - PANELS  
OUTER - 1.5MM ALUMINIUM SKIN RAL 9010 MATT (30% GLOSS).  
CORE - 25MM STYROFOAM.  
INNER - 1.5MM ALUMINIUM SKIN RAL 9010 MATT (30% GLOSS).  
U VALUE = 0.77 W/m2K (CENTRE PANE)

GLAZING - P2 - PANELS  
OUTER - 1.5MM ALUMINIUM SKIN RAL 7012 MATT (30% GLOSS).  
CORE - 25MM KINGSPAN TP10 RIGID INSULATION.  
INNER - 1.5MM ALUMINIUM SKIN RAL 9010 MATT (30% GLOSS).  
U VALUE = 0.77 W/m2K (CENTRE PANE)

GLAZING - P3 - PANELS  
OUTER - 2MM ALUMINIUM SKIN RAL 6018 MATT (30% GLOSS).  
CORE - 25MM KINGSPAN TP10 RIGID INSULATION.  
INNER - 3MM ALUMINIUM SKIN RAL 9010 MATT (30% GLOSS).  
U VALUE = 0.77 W/m2K (CENTRE PANE)

GLAZING - P4 - PANELS  
OUTER - 3MM ALUMINIUM SKIN RAL 7012 MATT (30% GLOSS).  
CORE - 100MM KINGSPAN TP10 RIGID INSULATION.  
INNER - 3MM ALUMINIUM SKIN RAL 9010 MATT (30% GLOSS).  
U VALUE = 0.21 W/m2K (CENTRE PANE)

GLAZING - P5 - PANELS  
OUTER - 2MM ALUMINIUM SKIN RAL 7012 MATT (30% GLOSS).  
CORE - 25MM WBP PLY & 25MM KINGSPAN TP10 RIGID INSULATION.  
INNER - 3MM ALUMINIUM SKIN RAL 9010 MATT (30% GLOSS).  
U VALUE = 0.77 W/m2K (CENTRE PANE)

GLAZING - P6 - PANELS  
OUTER - 3MM ALUMINIUM SKIN RAL 6018 MATT (30% GLOSS).  
CORE - 22MM KINGSPAN TP10 RIGID INSULATION.  
INNER - 3MM ALUMINIUM SKIN RAL 9010 MATT (30% GLOSS).  
U VALUE = 0.77 W/m2K (CENTRE PANE)

CLADDING - R1  
ALUMINIUM COMPOSITE PANEL, SMOKE SILVER METALLIC DURAGLOSS 5000 SATIN.

CLADDING - R2  
ALUMINIUM COMPOSITE PANEL, RAL 9010.

CLADDING - R3  
CGL WALLPLANK, RAL 7005 MATT (30% GLOSS).

CLADDING - R4  
CGL WALLPLANK, RAL 7012 MATT (30% GLOSS).

FIRE BREAKS - NEW BUILD ZONES  
HORIZONTAL - SIDERISE LAMATHERM RH25G-120/60 VENTILATED BREAKS FOR 120MIN INTEGRITY & 60MIN INSULATION.  
VERTICAL - SIDERISE LAMATHERM RVG-120/60 FULL FILL (NON VENTILATED) BREAKS FOR 120MIN INTEGRITY & 60MIN INSULATION.

FIRE BREAKS - REFURB ZONES  
HORIZONTAL - SIDERISE LAMATHERM RH25G-90/30 VENTILATED BREAKS FOR 90MIN INTEGRITY & 30MIN INSULATION.  
VERTICAL - SIDERISE LAMATHERM RVG-90/30 FULL FILL (NON VENTILATED) BREAKS FOR 90MIN INTEGRITY & 30MIN INSULATION.

POINTING  
ALL PERIMETER POINTING IN LOW MODULUS SILICON, BLACK.

HARDWARE - SIDE HUNG WINDOWS  
GENERAL SYSTEM FITTINGS ALL IN SILVER FINISH.  
CONCEALED HINGES.  
LOCKING HANDLES IN SAA, FITTED MID VENT HEIGHT.  
NO RESTRICTORS.

HARDWARE - TILT TURN WINDOWS  
GENERAL SYSTEM FITTINGS ALL IN SILVER FINISH.  
CONCEALED HINGES.  
LOCKING HANDLES IN SAA, ALLOWING TILT BUT NOT TURN UNLESS UNLOCKED, FITTED MID VENT HEIGHT.  
NO RESTRICTORS.

HARDWARE - TOP HUNG WINDOWS IN C.WALL  
GENERAL SYSTEM FITTINGS ALL IN SILVER FINISH.  
BARREL HINGES.  
REMOTE MANUAL OPERATORS.  
NO RESTRICTORS.

HARDWARE - DOORS  
HUNG ON NO HOLD CONCEALED OVERHEAD CLOSERS.  
MAGLOCK FITTED TO HEAD TO BE CONTROLLED BY ACCESS HARDWARE BY OTHERS.  
NO MANUAL LOCKING.  
FULL HEIGHT TUBE HANDLES Ø44.4 IN SATIN ST. STEEL.

GENERAL  
ALL DRAIN CAPS IN BLACK PLASTIC.  
TRICKLE VENTS, SIMON AIRSTRIP 19000 WITH KNOB CONTROL.

*OUTSIDE* *INSIDE*  
*SHOWN THIS BE FACE 3. (TO PROTECT PAINT LAYER AND STILL APPEAR GLASS LIKE?)*

**STUDIO E ARCHITECTS**  
PALACE WHARF RAINVILLE ROAD LONDON W6 9HN

A	Conforms to Design Intent
<b>B</b>	Conforms to Design Intent subject to incorporation of comments. Revise and re-submit for category 'A' status.
C	Does not conform with Design Intent. Revise and re-submit.

Note:  
Drawing status is given for conformity with outline Design Intent only and does not relieve the contractor/sub-contractor/trade contractor from full responsibility for their design accuracy and integration.  
Comments made do not automatically constitute a variation. Refer to separate specification clause for supplementary information regarding drawing status.


Date	Checked By Signature	Name (Print)
22/10/15	<i>[Signature]</i>	NEC
Date	Authorised Signature	Name (Print)

**APPROVED FOR CONSTRUCTION**


G	18.08.15	P6 ADDED
F	18.08.15	P4,P5, DOOR HANDLES
E	05.07.15	G3,4,5,P3,4,5, DOOR & WINDOW HARDWARE ADDED
D	15.07.15	R2 & R3 ADDED, FIRE
C	25.03.15	FIRE BREAKS UPGRADED TO 120MIN
B	03.03.15	RVG FIREBREAK
A	03.03.15	FIREBREAKS, G2 & R2 ADDED
Rev	Date	Notes

**SPECIFICATION**

Project: <b>GRENFELL TOWER</b> GRENFELL RD, LONDON. W11 1TQ		
Drawn By: <b>bd KVL</b>	Date: <b>15.01.15</b>	Scale: <b>1:2@A3</b>
HARLEY HOUSE BROOKLANDS PARK FARNINGHAM ROAD CROWBOROUGH EAST SUSSEX TN6 2JD Tel: <b>[REDACTED]</b>		
Drawing No: <b>C1059-100</b>	Rev: <b>G</b>	

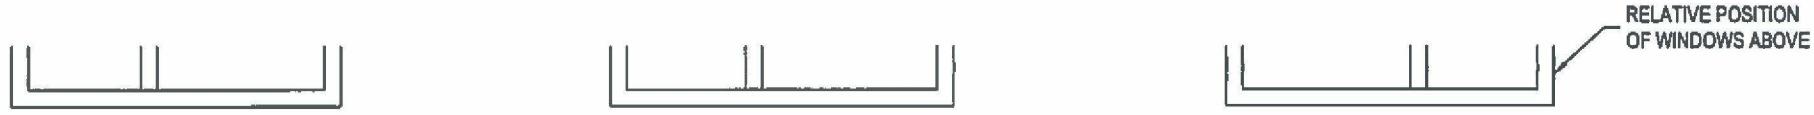

RELATIVE POSITION OF WINDOWS ABOVE

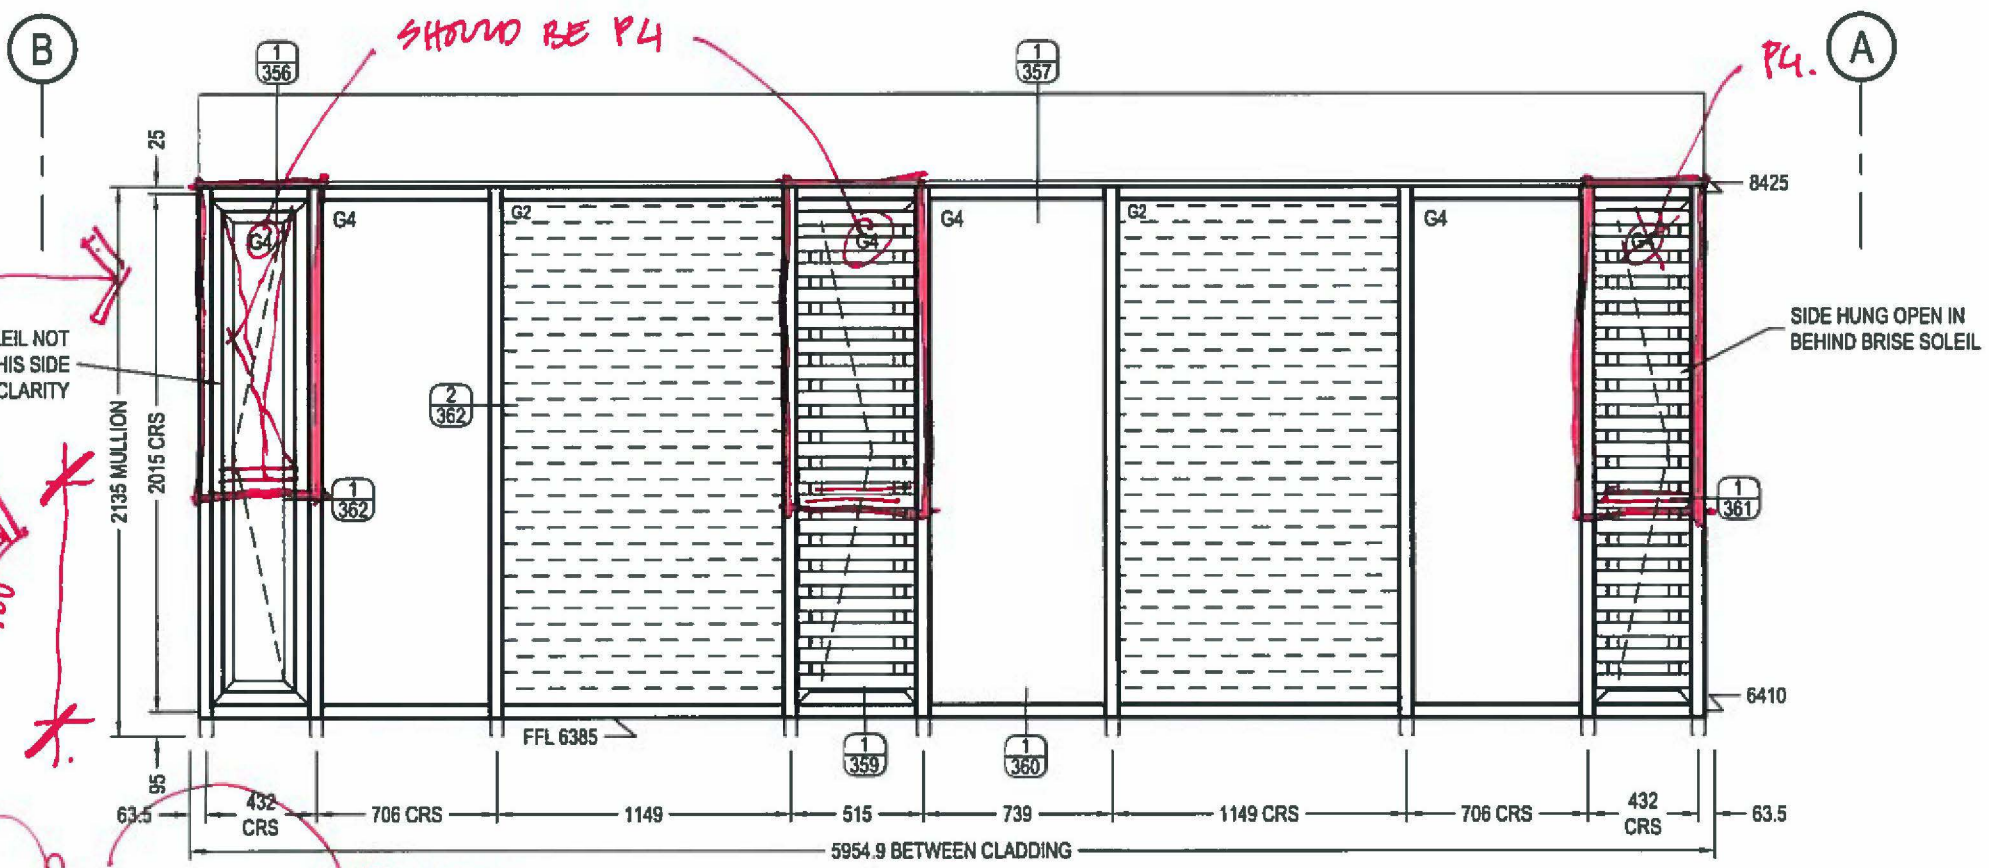

WINDOWS TO BE 1100 ABOVE GROUND

- CLEARANCE FOR DESKS
- TO BE CLEAR OF CHILDREN IN NURSERY

\* SHOULD BE TILT AND TURN.

APPLIES TO ALL OPERATING WINDOWS IN GROUND FLOOR.

SHOULD BE P4 NOT G4.


STUDIO E ARCHITECTS PALACE WHARF RAINVILLE ROAD LONDON W8 9HN		
A	Conforms to Design Intent	
B	Conforms to Design Intent subject to incorporation of comments. Revise and re-submit for category 'A' status.	
C	Does not conform with Design Intent. Revise and re-submit	
<p>Note: Drawing status is given for conformity with outline Design Intent only and does not relieve the contractor/sub-contractor/trade contractor from full responsibility for their design accuracy and integration Comments made do not automatically constitute a variation. Refer to separate specification clause for supplementary information regarding drawing status.</p>		
Date	Checked By Signature	Name (Print)
22/10/15		NSC
Date	Authorised Signature	Name (Print)

APPROVED FOR CONSTRUCTION

FILE 855..	Description: ELEVATIONS		Project: GRENFELL TOWER GRENFELL RD, LONDON. W11 1TQ		<p>HARLEY HOUSE BROOKLANDS PARK FARNINGHAM ROAD CROWBOROUGH EAST SUSSEX TN4 2JD Tel: [REDACTED]</p>	Drawing No: C1059-222	Rev:
	Rev	Date	Notes	Drawn By: bd KVL Date: 05.07.15 Scale: 1:30@A3			

HAR00004670/2

HAR00004670\_0002

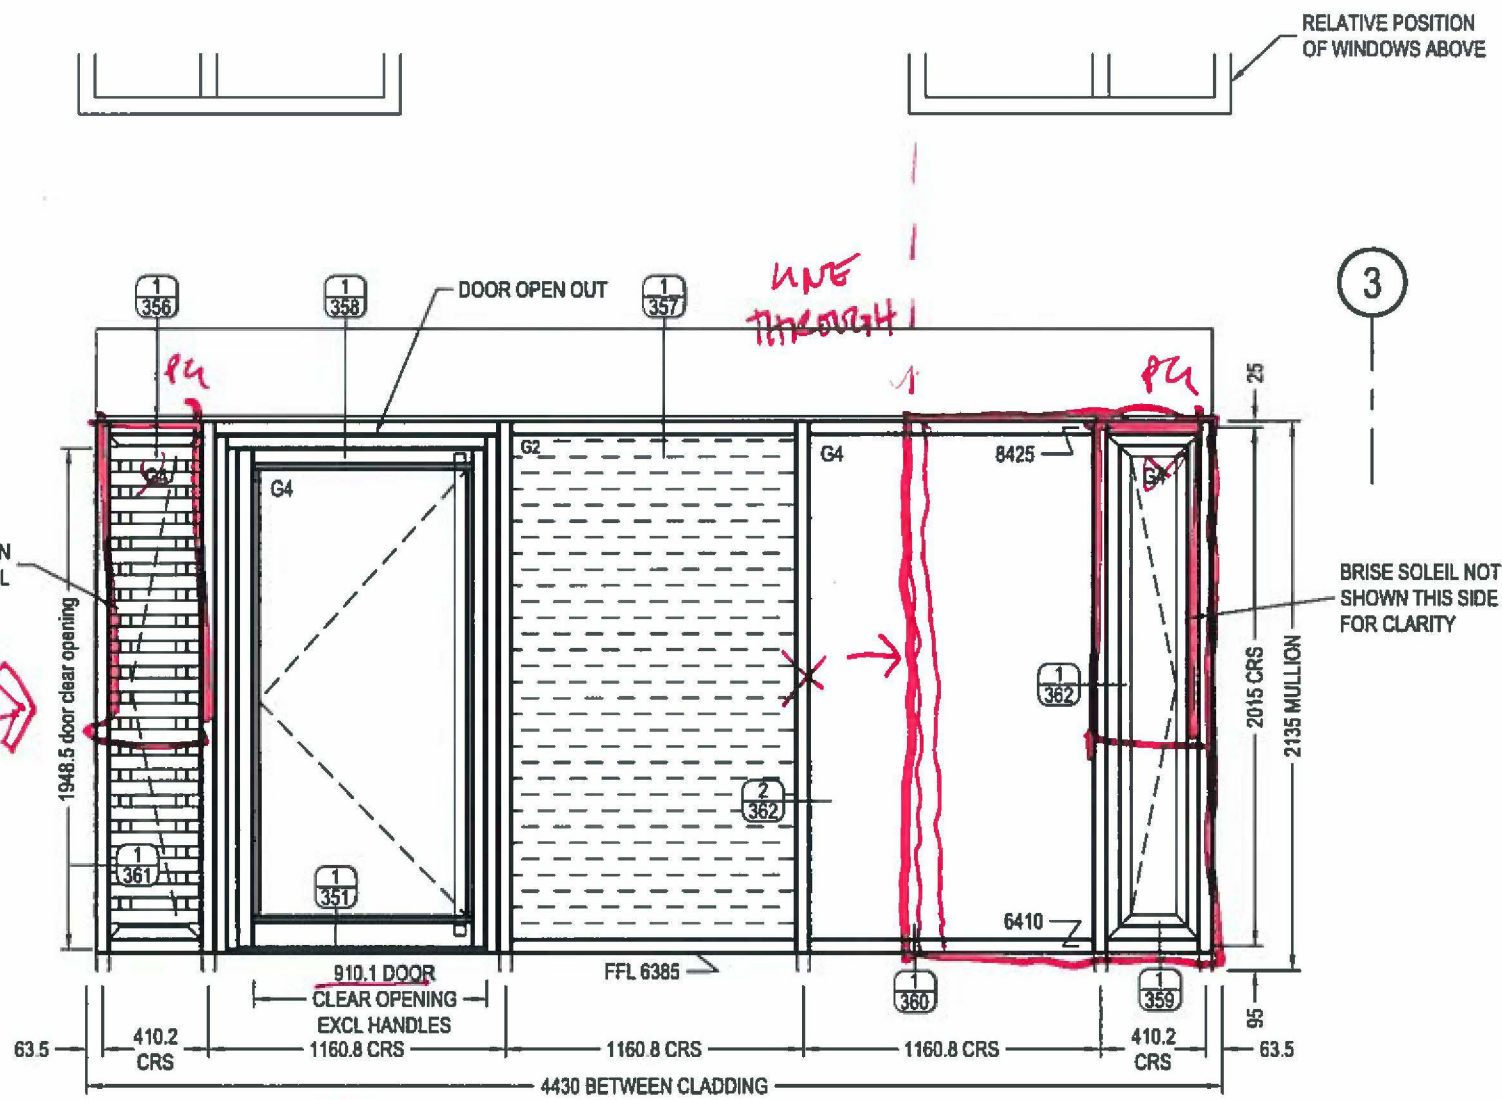

COMMENTS REGARDING  
LOUVERED OPENINGS AS  
ON C1059-222


MAKE 1000MM  
CLEAR OPENING

1 OFF - CW5  
NORTH

STUDIO E ARCHITECTS PALACE WHARF RAINVILLE ROAD LONDON W6 9HN		
A	Conforms to Design Intent	
B	Conforms to Design Intent subject to incorporation of comments. Revise and re-submit for category 'A' status.	
C	Does not conform with Design Intent. Revise and re-submit	
<p>Note Drawing status is given for conformity with outline Design Intent only and does not relieve the contractor/sub-contractor/trade contractor from full responsibility for their design accuracy and integration Comments made do not automatically constitute a variation. Refer to separate specification clause for supplementary information regarding drawing status.</p>		
Date	Checked By Signature	Name (Print)
22/10/15		NSC
Date	Authorised Signature	Name (Print)

APPROVED FOR  
CONSTRUCTION

FILE 855..	Description ELEVATIONS		Project GRENFELL TOWER GRENFELL RD, LONDON. W11 1TQ		HARLEY HOUSE BROOKLANDS PARK FARNINGHAM ROAD CROWBOROUGH EAST SUSSEX TN6 2JD Tel:	Drawing No: C1059-223	Rev:
	Rev	Date	Notes	Drawn By: bd KVL			

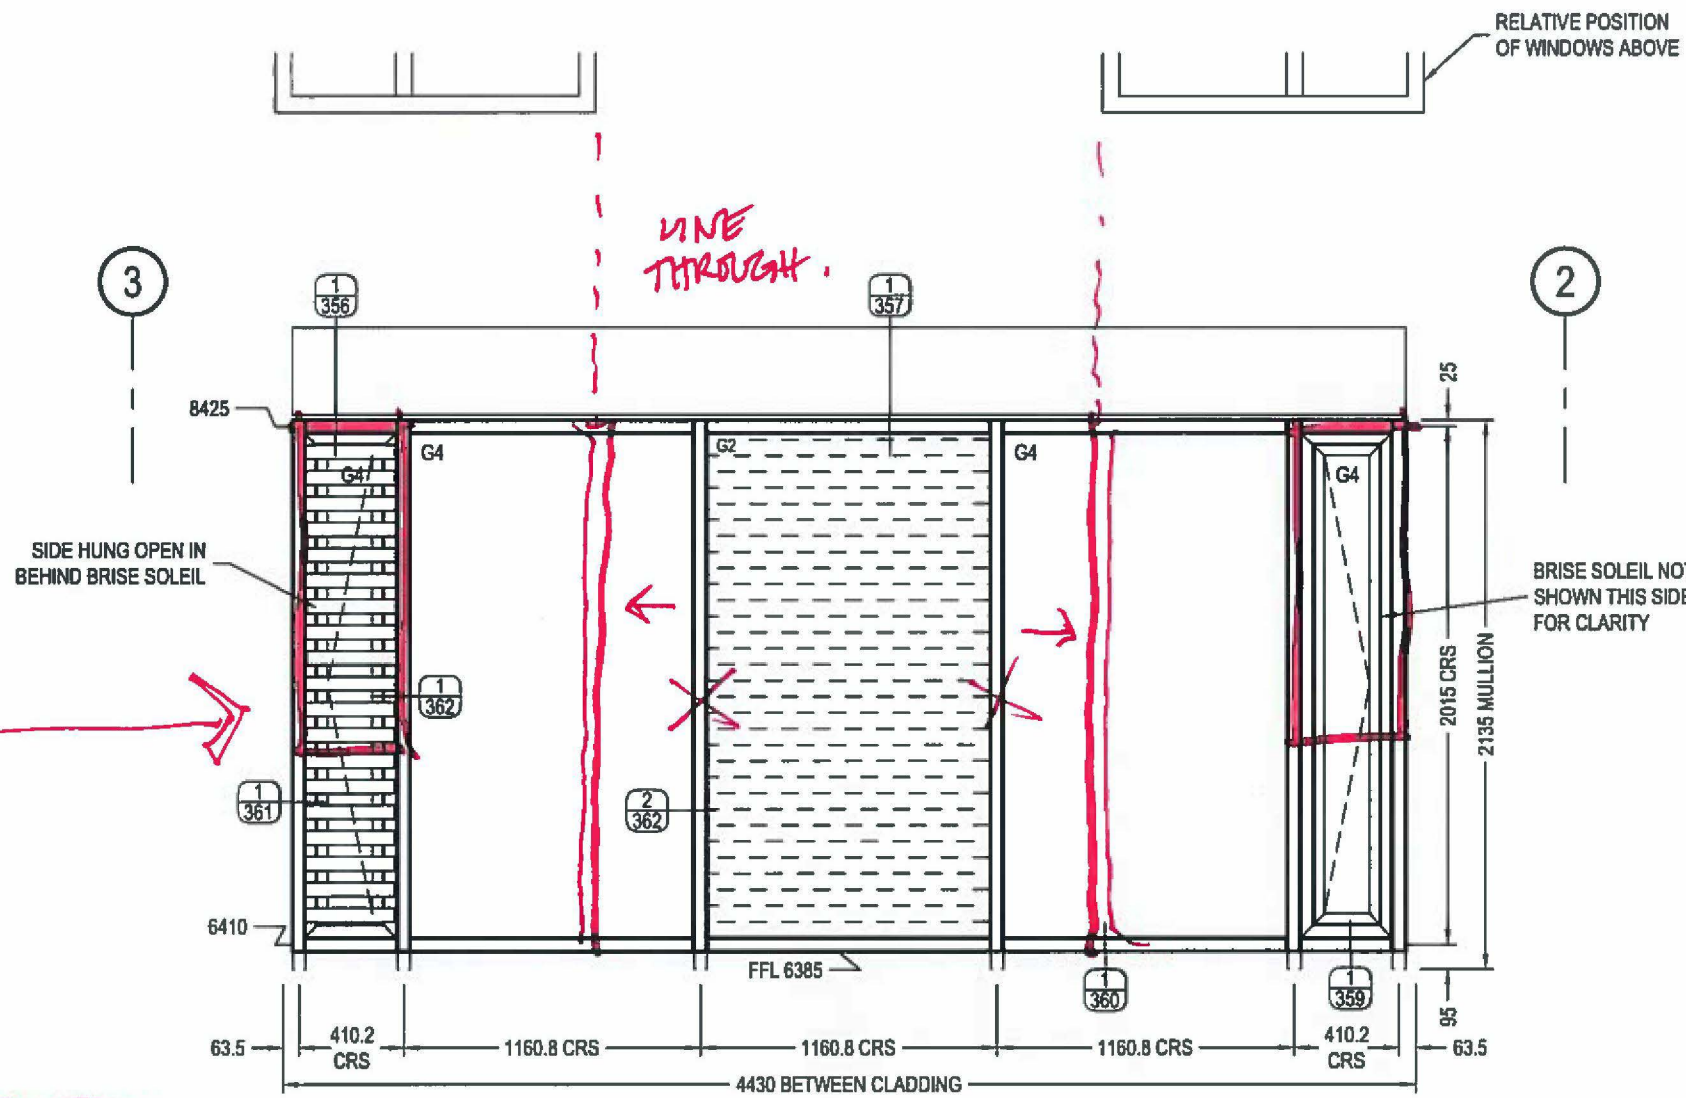

COMMENTS REGARDING  
 CONVERTED OPENINGS AS ON  
 C1059-222

1 OFF - CW6  
 NORTH


STUDIO E ARCHITECTS PALACE WHARF RAINVILLE ROAD LONDON W6 9HN		
A	Conforms to Design Intent	
<b>B</b>	Conforms to Design Intent subject to incorporation of comments. Revise and re-submit for category A status.	
C	Does not conform with Design Intent. Revise and re-submit	
Note: Drawing status is given for conformity with outline Design Intent only and does not relieve the contractor/sub-contractor/trade contractor from full responsibility for their design accuracy and integration. Comments made do not automatically constitute a variation. Refer to separate specification clause for supplementary information regarding drawing status.		
Date	Checked By Signature	Name (Print)
22/10/15		NSL
Date	Authorised Signature	Name (Print)

APPROVED FOR  
 CONSTRUCTION

FILE 855..	Description: ELEVATIONS		Project: GRENFELL TOWER GRENFELL RD, LONDON. W11 1TQ		HARLEY HOUSE BROOKLANDS PARK FARNINGHAM ROAD CROWBOROUGH EAST SUSSEX TN6 2JD Tel: [REDACTED]	Drawing No: C1059-224	Rev:
	Rev	Date	Notes	Drawn By: bd KVL		Date: 05.07.15	Scale: 1:30@A3

HAR00004670/4

HAR00004670\_0004

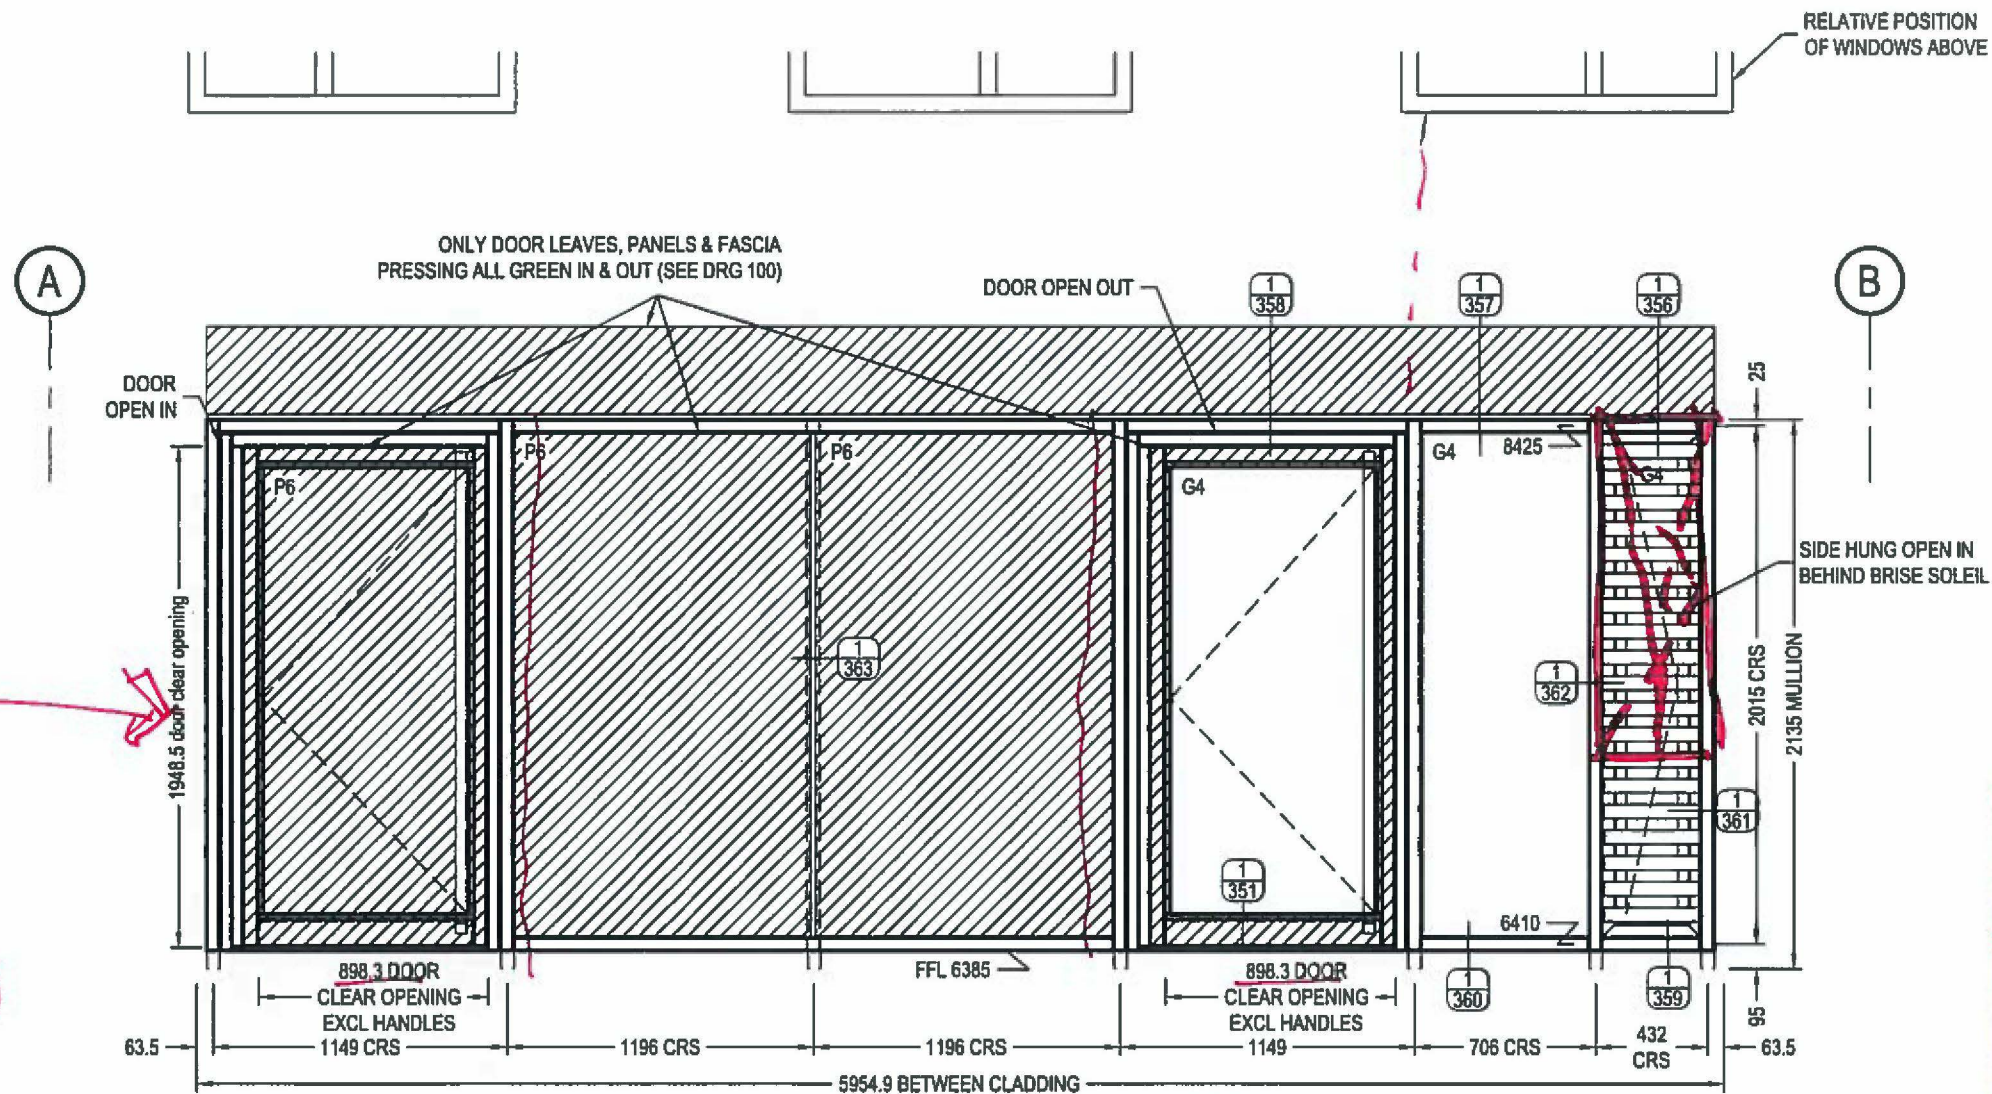

MAKE 1000MM CLEAR OPENING.

MAKE 1000MM CLEAR OPENING.

1 OFF - CW7 WEST

COMMENTS REGARDING LOUVERED OPENINGS AS ON C 1059-222


STUDIO E ARCHITECTS PALACE WHARF RAINVILLE ROAD LONDON W6 9HN		
A	Conforms to Design Intent	
<b>B</b>	Conforms to Design Intent subject to incorporation of comments. Revise and re-submit for category 'A' status.	
C	Does not conform with Design Intent. Revise and re-submit	
<p>Note Drawing status is given for conformity with outline Design Intent only and does not relieve the contractor/sub-contractor/trade contractor from full responsibility for their design accuracy and integration Comments made do not automatically constitute a variation. Refer to separate specification clause for supplementary information regarding drawing status</p>		
Date	Checked By Signature	Name (Print)
22/10/15		NEC
Date	Authorised Signature	Name (Print)

APPROVED FOR CONSTRUCTION


FILE 855.	Description: ELEVATIONS		Project: GRENFELL TOWER GRENFELL RD, LONDON. W11 1TQ		<p>HARLEY HOUSE BROOKLANDS PARK FARNINGHAM ROAD CROWBOROUGH EAST SUSSEX TN6 2JD Tel: [REDACTED]</p>
	Rev	Date	Notes	Drawn By: bd KVL Date: 05.07.15 Scale: 1:30@A3	

HAR00004670/5

HAR00004670\_0005

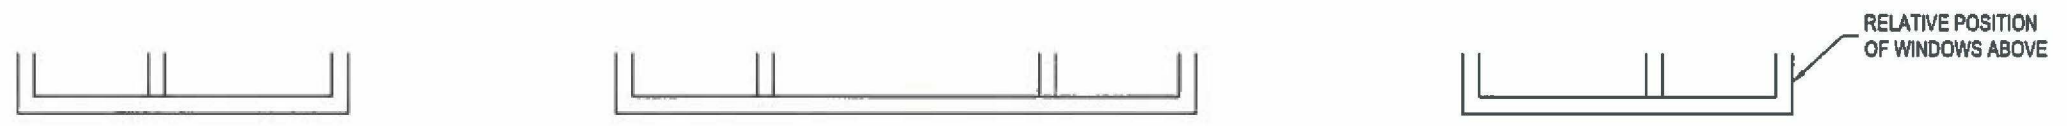

RELATIVE POSITION OF WINDOWS ABOVE

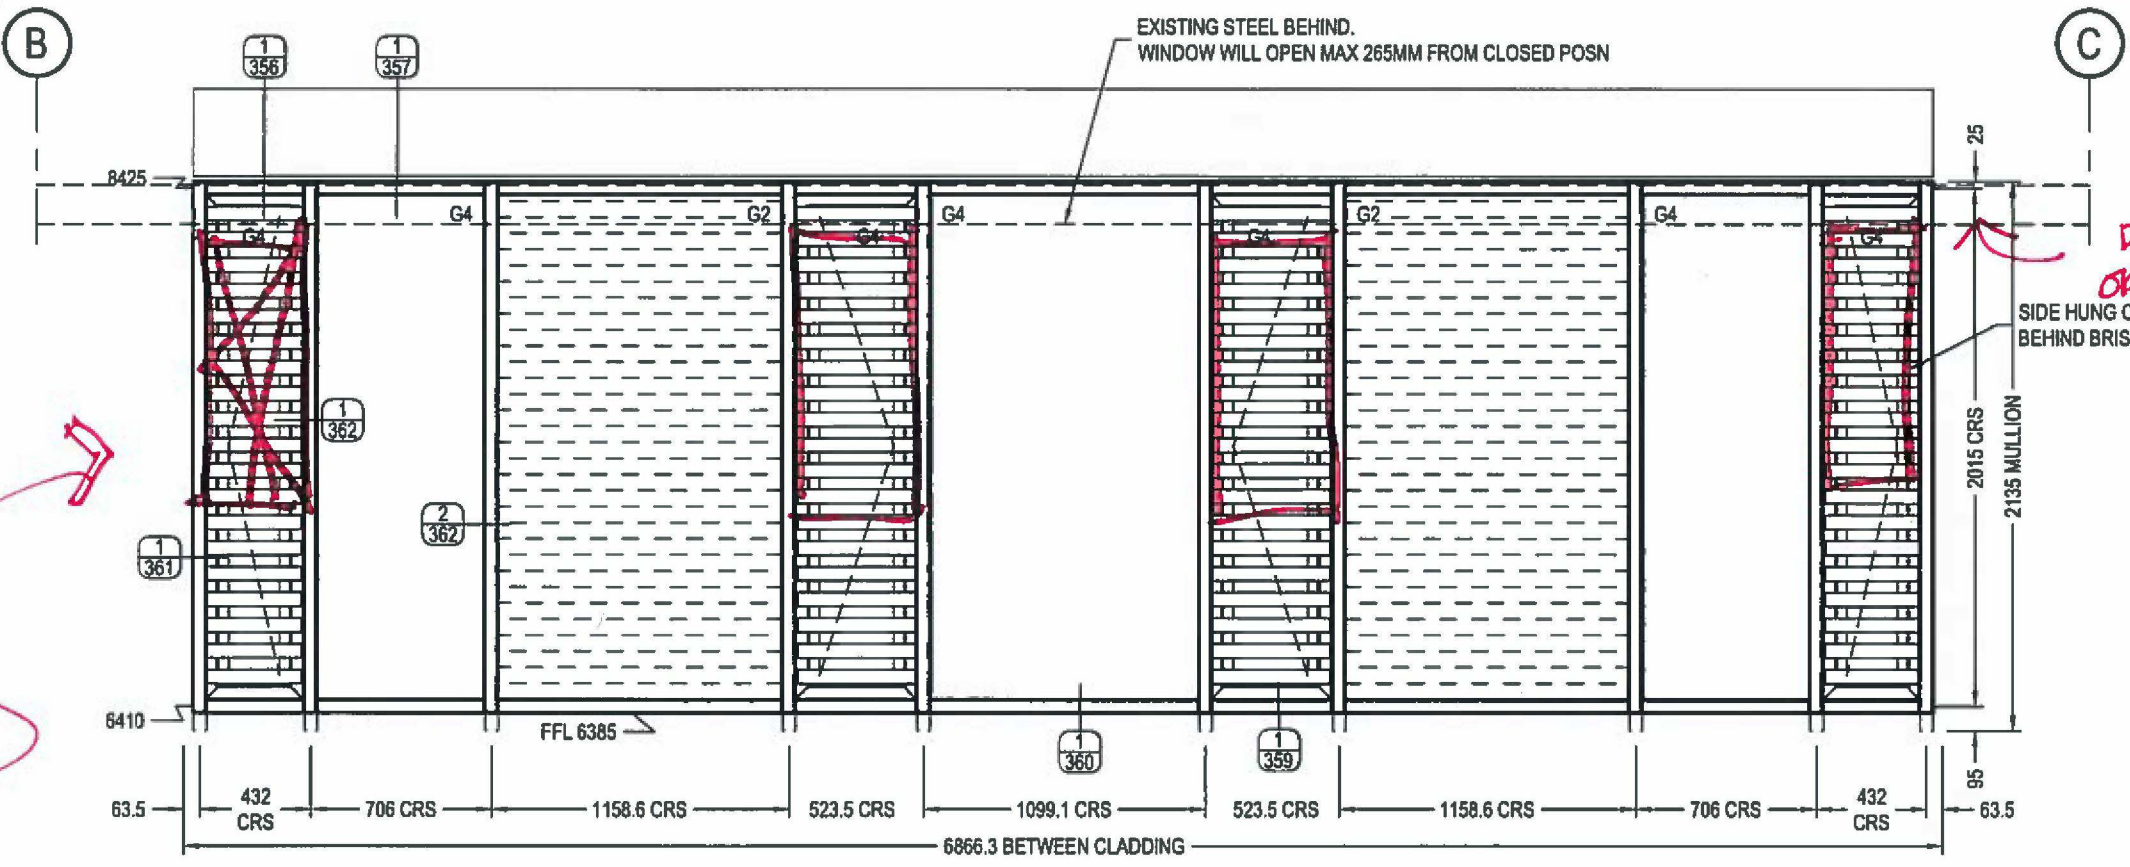

**DROP TOP TO ALLOW OPENING CLEARANCE BELOW STEEL**

SIDE HUNG OPEN IN BEHIND BRISE SOLEIL

1 OFF - CW7 WEST

COMMENTS REGARDING LOUVRED OPENINGS AS ON C1059-222

**STUDIO E ARCHITECTS**  
PALACE WHARF RAINVILLE ROAD LONDON W6 9HN

A	Conforms to Design Intent
<b>B</b>	Conforms to Design Intent subject to incorporation of comments. Revise and re-submit for category 'A' status.
C	Does not conform with Design Intent. Revise and re-submit

Note  
Drawing status is given for conformity with outline Design Intent only and does not relieve the contractor/sub-contractor/trade contractor from full responsibility for their design accuracy and integration  
Comments made do not automatically constitute a variation. Refer to separate specification clause for supplementary information regarding drawing status.

Date	Checked By Signature	Name (Print)
22/10/15		NBC
Date	Authorised Signature	Name (Print)

**APPROVED FOR CONSTRUCTION**


FILE 855..	Description: <b>ELEVATIONS</b>		Project: <b>GRENFELL TOWER GRENFELL RD, LONDON. W11 1TQ</b>		 HARLEY HOUSE BROOKLANDS PARK FARNINGHAM ROAD CROWBOROUGH EAST SUSSEX TN6 2JD Tel:
	Rev:	Date	Notes	Drawn By: <b>bd KVL</b> Date: <b>05.07.15</b> Scale: <b>1:30@A3</b>	

HAR00004670/6

HAR00004670\_0006



RELATIVE POSITION OF WINDOWS ABOVE

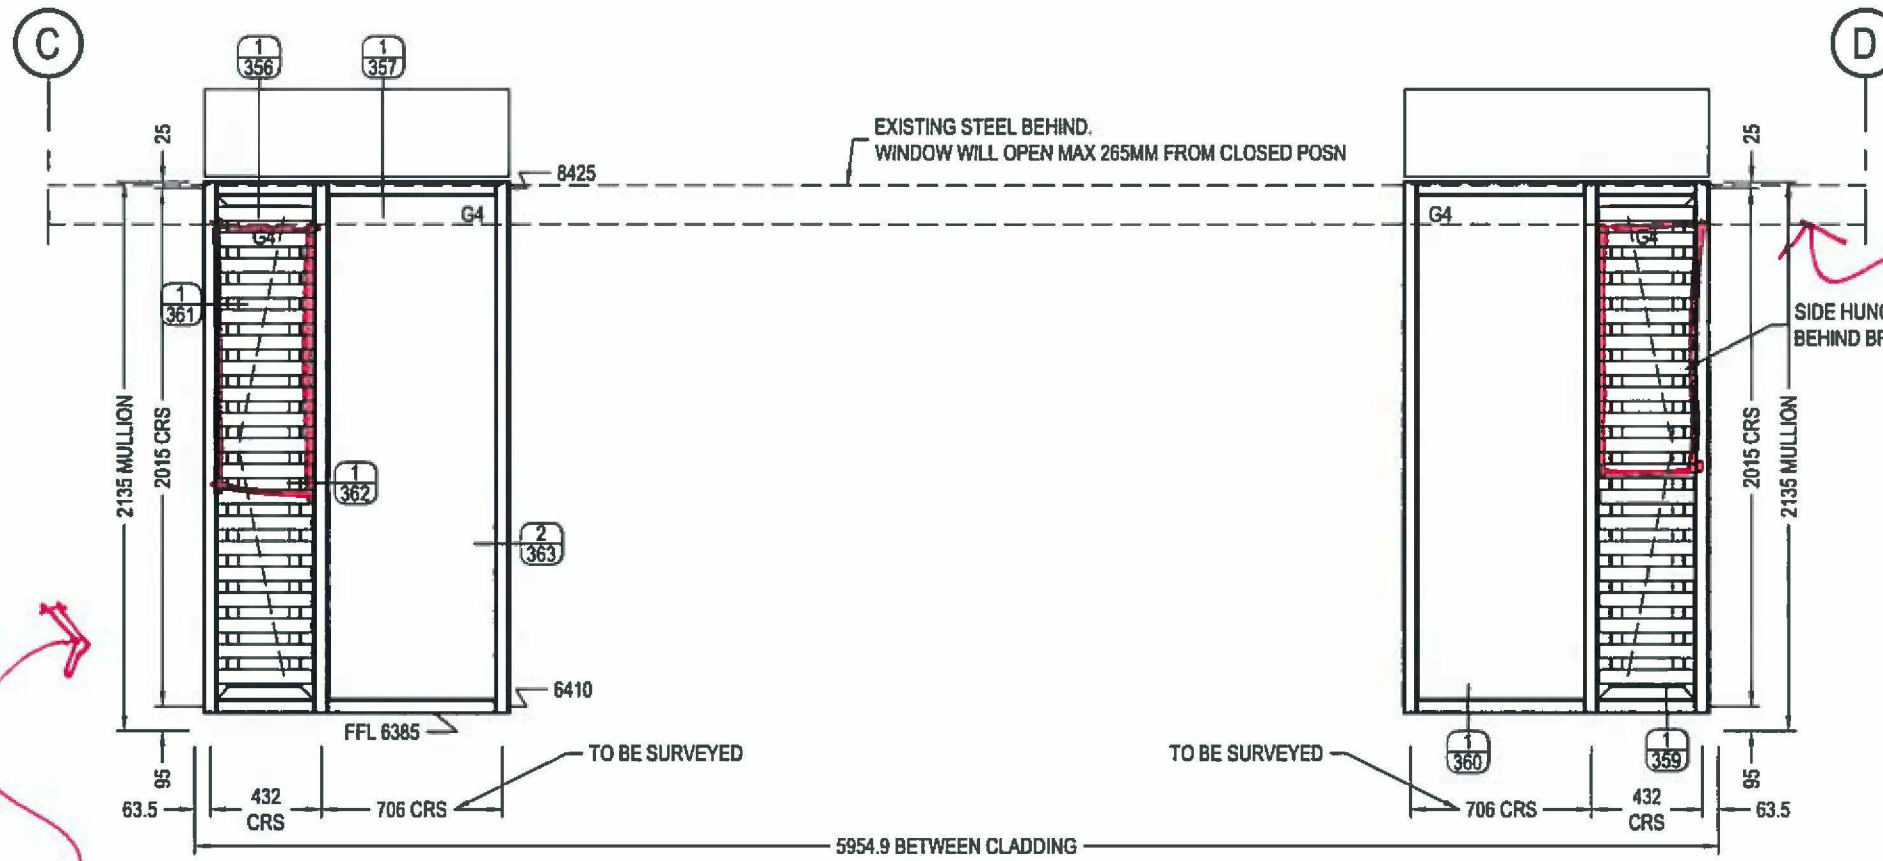

DROP TOP TO ALLOW CLEARANCE BELOW OPENING STEEL.

SIDE HUNG OPEN IN BEHIND BRISE SOLEIL

EXISTING STEEL BEHIND. WINDOW WILL OPEN MAX 265MM FROM CLOSED POSN

1 OFF - CW9 WEST

1 OFF - CW10 WEST

COMMENTS ON LOUVERED OPENINGS AS ON C1059-222


STUDIO E ARCHITECTS PALACE WHARF RAINVILLE ROAD LONDON W6 9HN		
A	Conforms to Design Intent	
<b>B</b>	Conforms to Design Intent subject to incorporation of comments. Revise and re-submit for category 'A' status.	
C	Does not conform with Design Intent. Revise and re-submit.	
Note Drawing status is given for conformity with outline Design Intent only and does not relieve the contractor/sub-contractor/trade contractor from full responsibility for their design accuracy and integration. Comments made do not automatically constitute a variation. Refer to separate specification clause for supplementary information regarding drawing status.		
Date	Checked By Signature	Name (Print)
22/10/15		NEC
Date	Authorised Signature	Name (Print)

APPROVED FOR CONSTRUCTION

FILE 855..	Description: ELEVATIONS		Project: GRENFELL TOWER GRENFELL RD, LONDON. W11 1TQ		 HARLEY HOUSE BROOKLANDS PARK FARNINGHAM ROAD CROWBOROUGH EAST SUSSEX TN6 2JD Tel:	Drawing No: C1059-227	Rev:
	Rev	Date	Notes	Drawn By: bd KVL Date: 05.07.15 Scale: 1:30@A3			

HAR000046707

HAR00004670\_0007

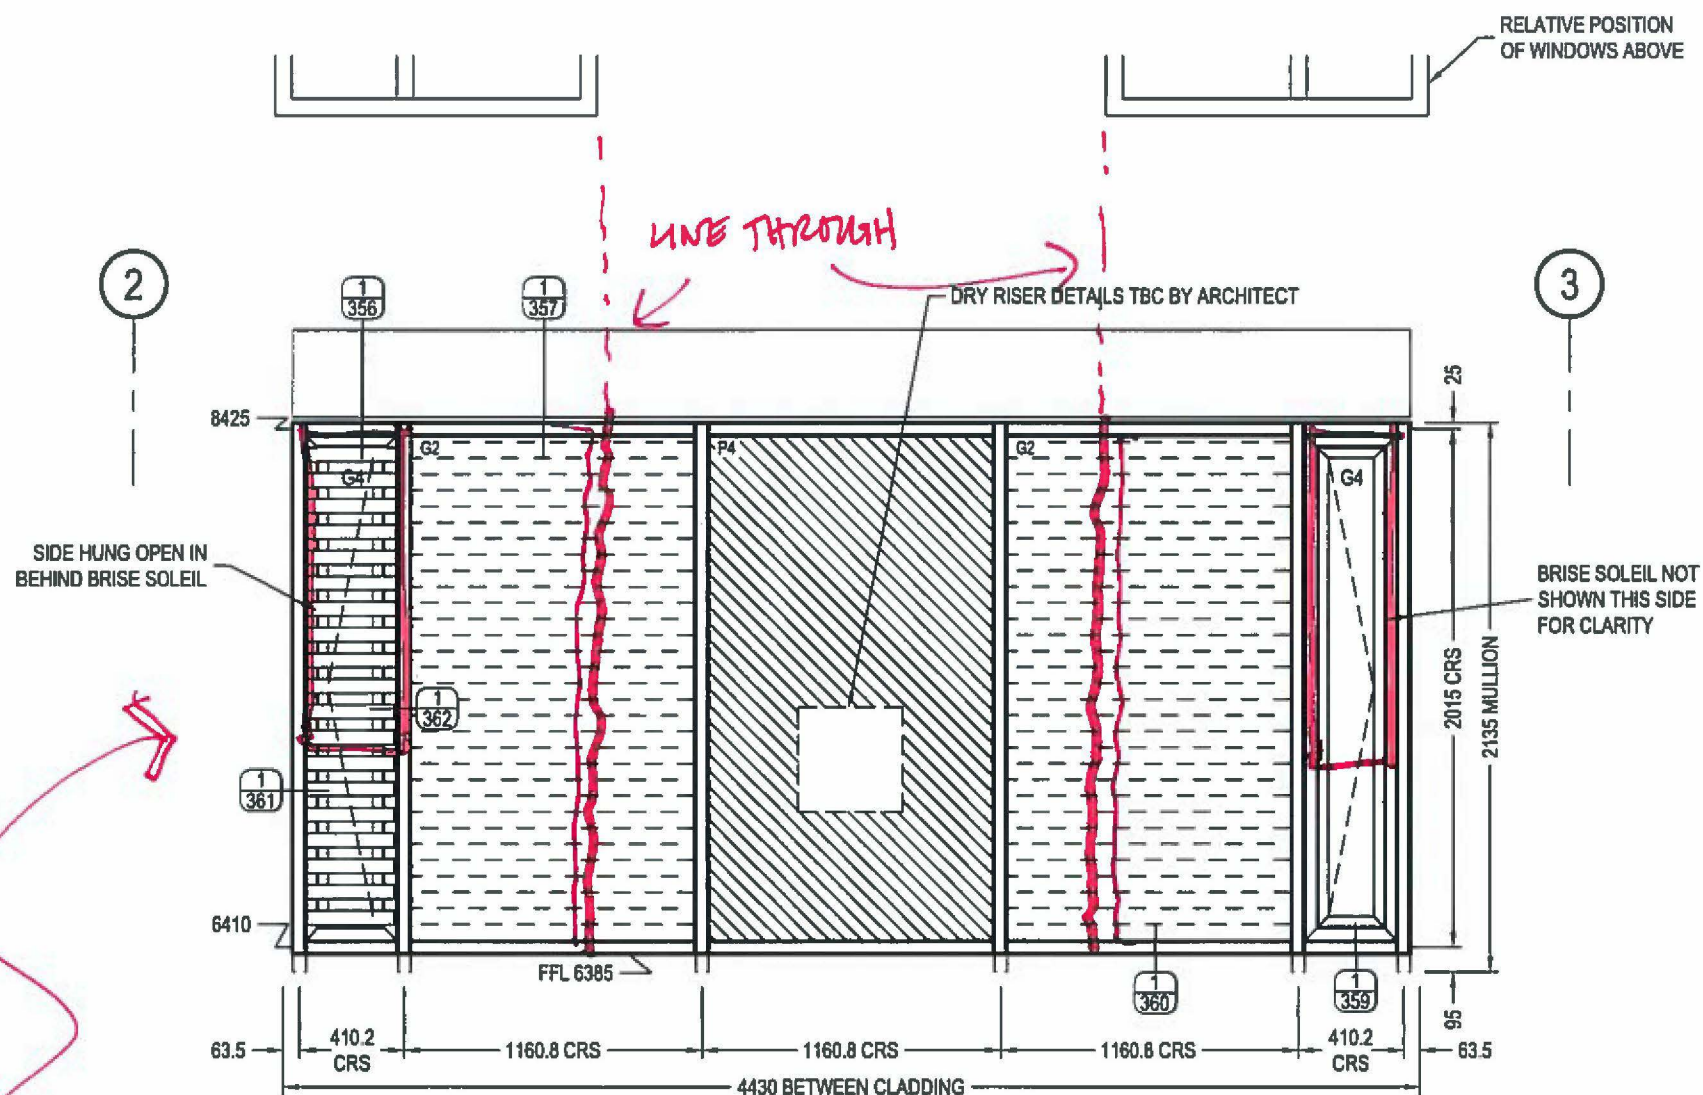

1 OFF - CW11  
SOUTH

COMMENTS ON  
LOUVERED OPENINGS AS ON  
C1059-222

**STUDIO E ARCHITECTS**  
PALACE WHARF RAINVILLE ROAD LONDON W6 9HW

A	Conforms to Design Intent.
<b>B</b>	Conforms to Design Intent subject to incorporation of comments. Revise and re-submit for category 'A' status.
C	Does not conform with Design Intent. Revise and re-submit

Note:  
Drawing status is given for conformity with outline Design Intent only and does not relieve the contractor/sub-contractor/trade contractor from full responsibility for their design accuracy and integration.  
Comments made do not automatically constitute a variation. Refer to separate specification clause for supplementary information regarding drawing status.

Date	Checked By Signature	Name (Print)
22/10/15		NSC
Date	Authoriser Signature	Name (Print)


**APPROVED FOR  
CONSTRUCTION**

FILE 855..	Description: <b>ELEVATIONS</b>		Project: <b>GRENFELL TOWER GRENFELL RD, LONDON. W11 1TQ</b>		<b>HARLEY HOUSE</b> BROOKLANDS PARK FARNINGHAM ROAD CROWBOROUGH EAST SUSSEX TN6 2JD Tel:	Drawing No: C1059-228	Rev:
	Rev	Date	Notes	Drawn By: bd KVL			

HAR00004670/8

HAR00004670\_0008



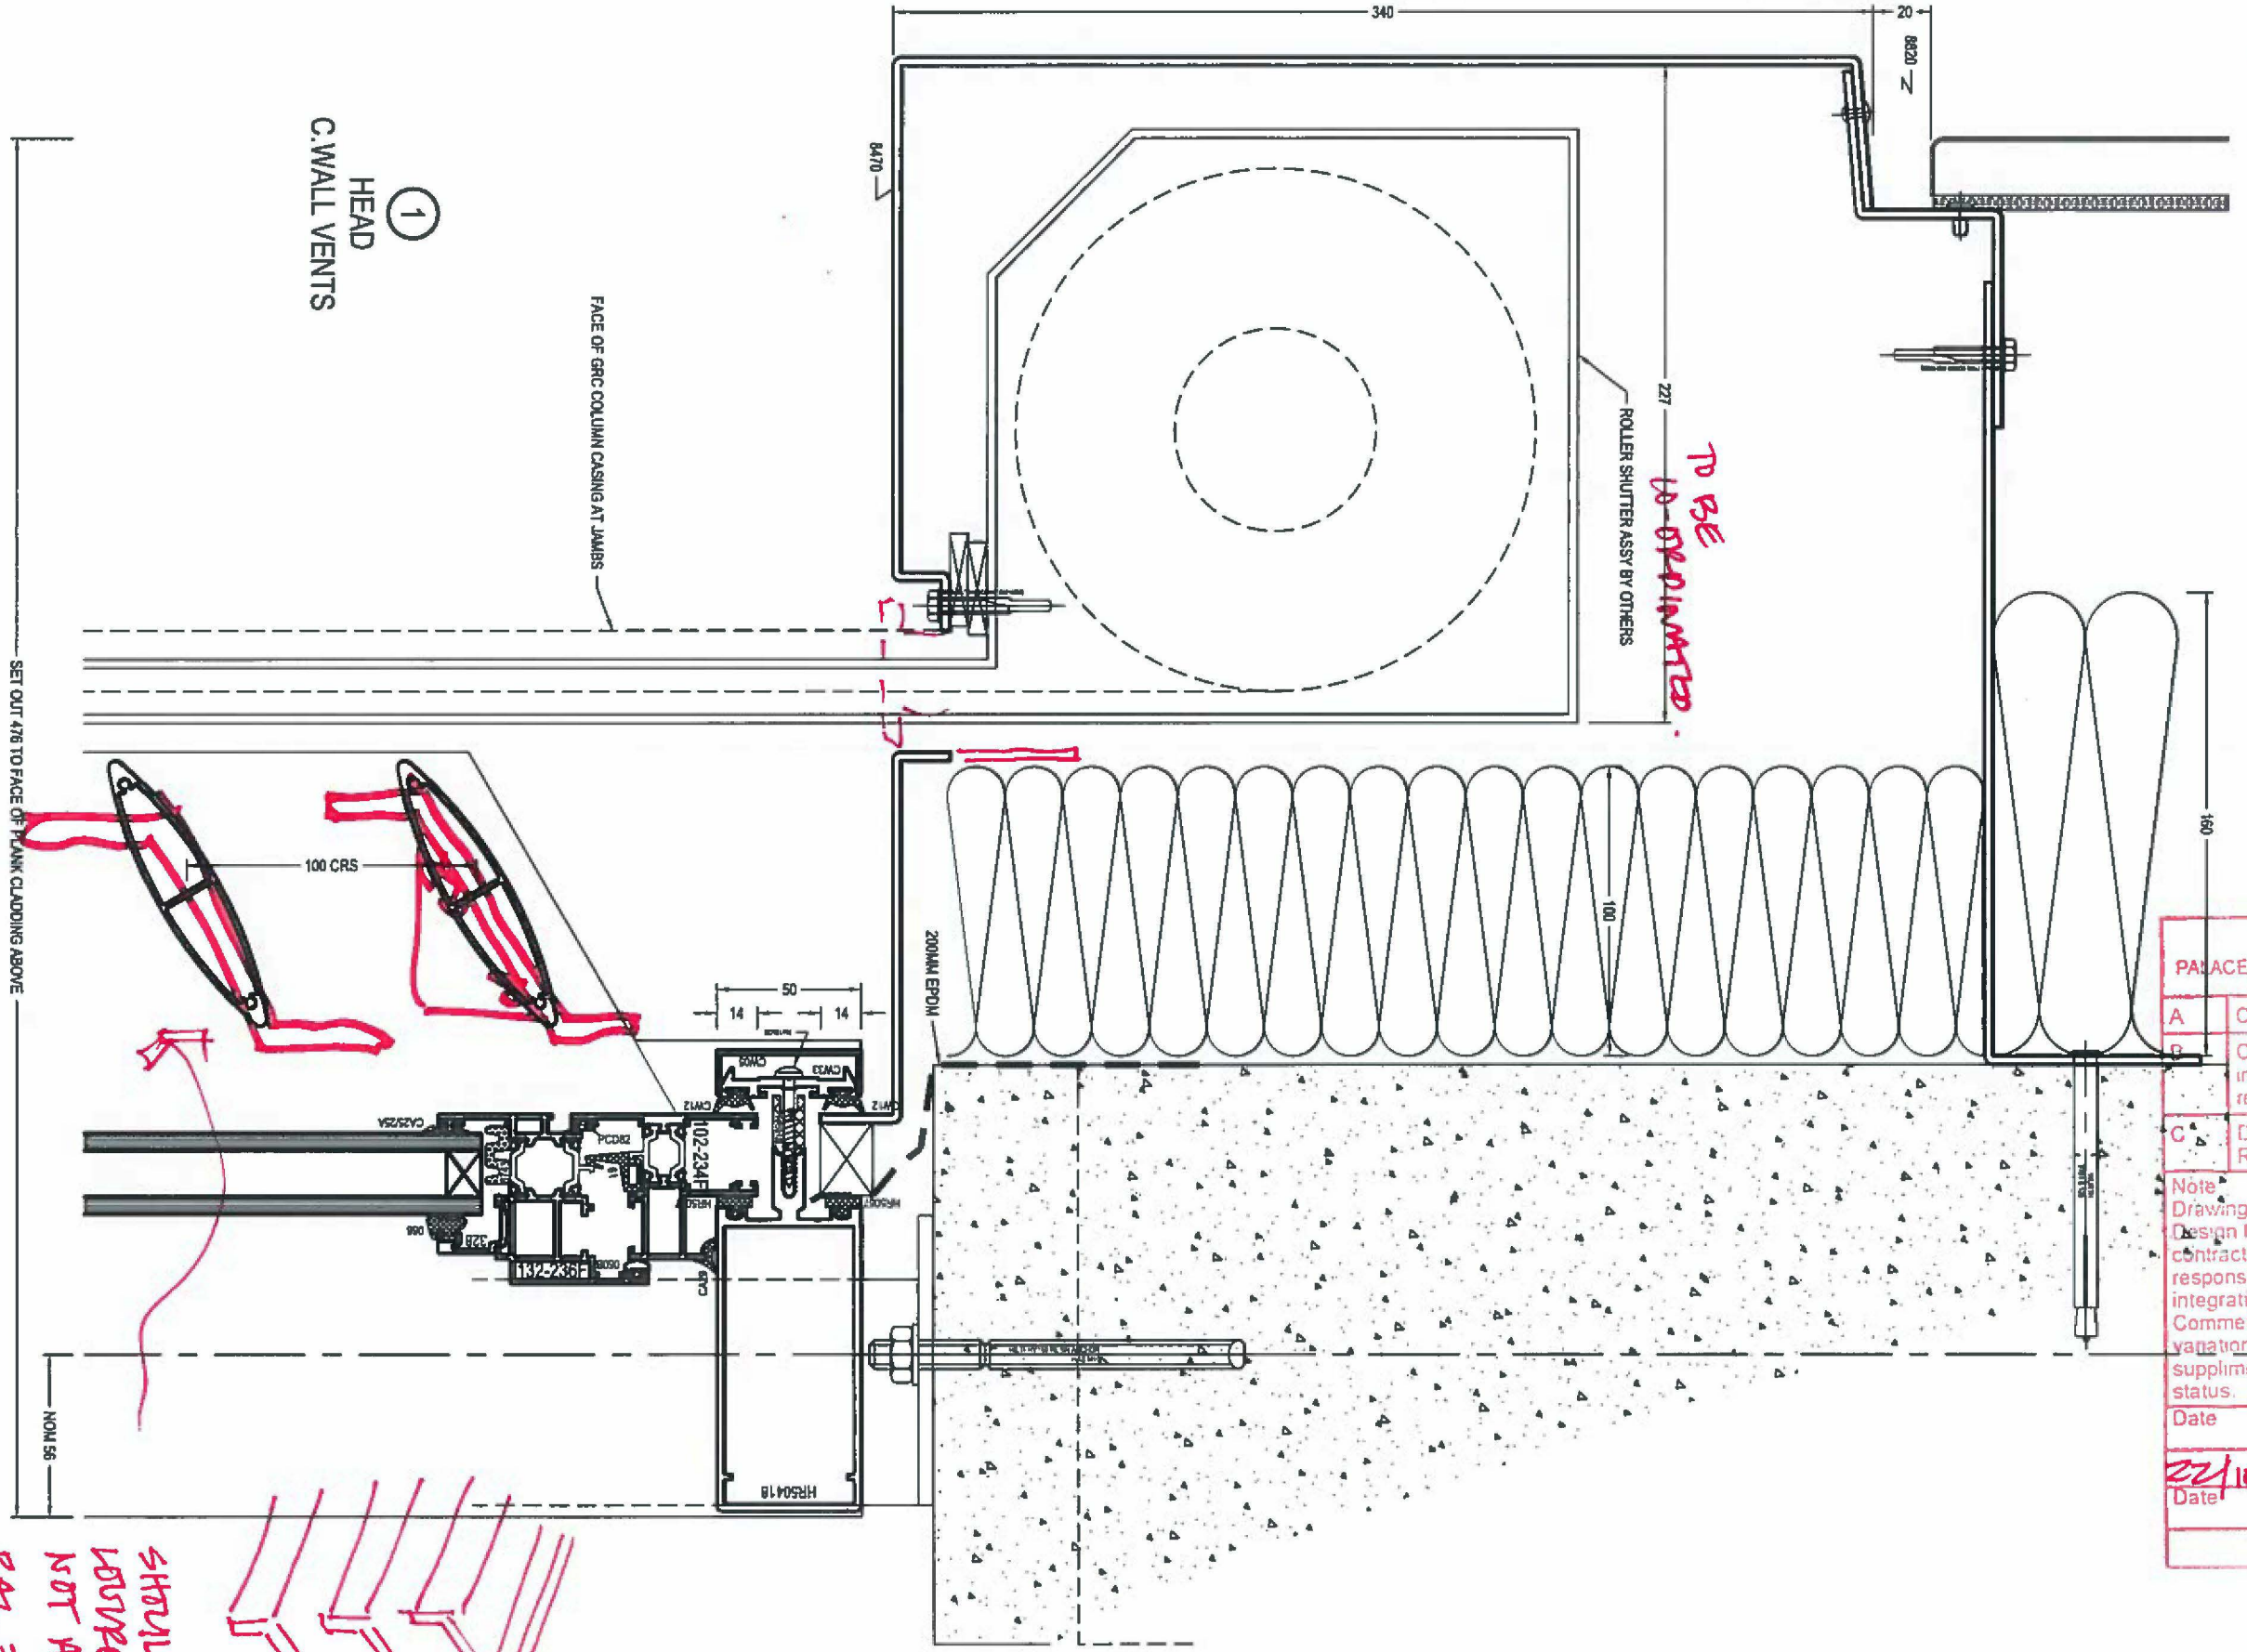

①  
HEAD  
C. WALL VENTS

FACE OF GRC COLUMN CASING AT JAMBS

TO BE  
DISCONTINUED

100 CRS


200MM EPDM

SET OUT 476 TO FACE OF PLANK CLADDING ABOVE

STUDIO E ARCHITECTS  
PALACE WHARF RAINVILLE ROAD LONDON W6 9HN

A	Conforms to Design Intent
B	Conforms to Design Intent subject to incorporation of comments. Revise and re-submit for category 'A' status.
C	Does not conform with Design Intent. Revise and re-submit
<p>Note: Drawing status is given for conformity with outline Design Intent only and does not relieve the contractor/sub-contractor/trade contractor from full responsibility for their design accuracy and integration. Comments made do not automatically constitute a variation. Refer to separate specification clause for supplementary information regarding drawing status.</p>	
Date	Checked By Signature
22/10/15	NSZ
Date	Authorised Signature

SHOULD BE MILLED  
LOUVE GRABS  
NOT HOLLOW  
RAT 7012 31/1. GROSS

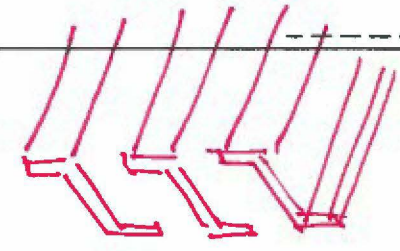

APPROVED FOR  
CONSTRUCTION

FILE 855..

Rev	Date	Notes

SECTION  
C.WALL


Project:  
GRENFELL TOWER  
GRENFELL RD, LONDON, W11 1TQ

Drawn By: bd KVL  
Date: 05.07.15  
Scale: 1:2.5@A3

harley  
HARLEY HOUSE  
BROOKLANDS PARK  
FARNINGHAM ROAD  
CROWBOROUGH  
EAST SUSSEX  
TN6 2JD  
Tel: [REDACTED]

Drawing No: C1059-356  
Rev: -

1  
HEAD  
C.WALL

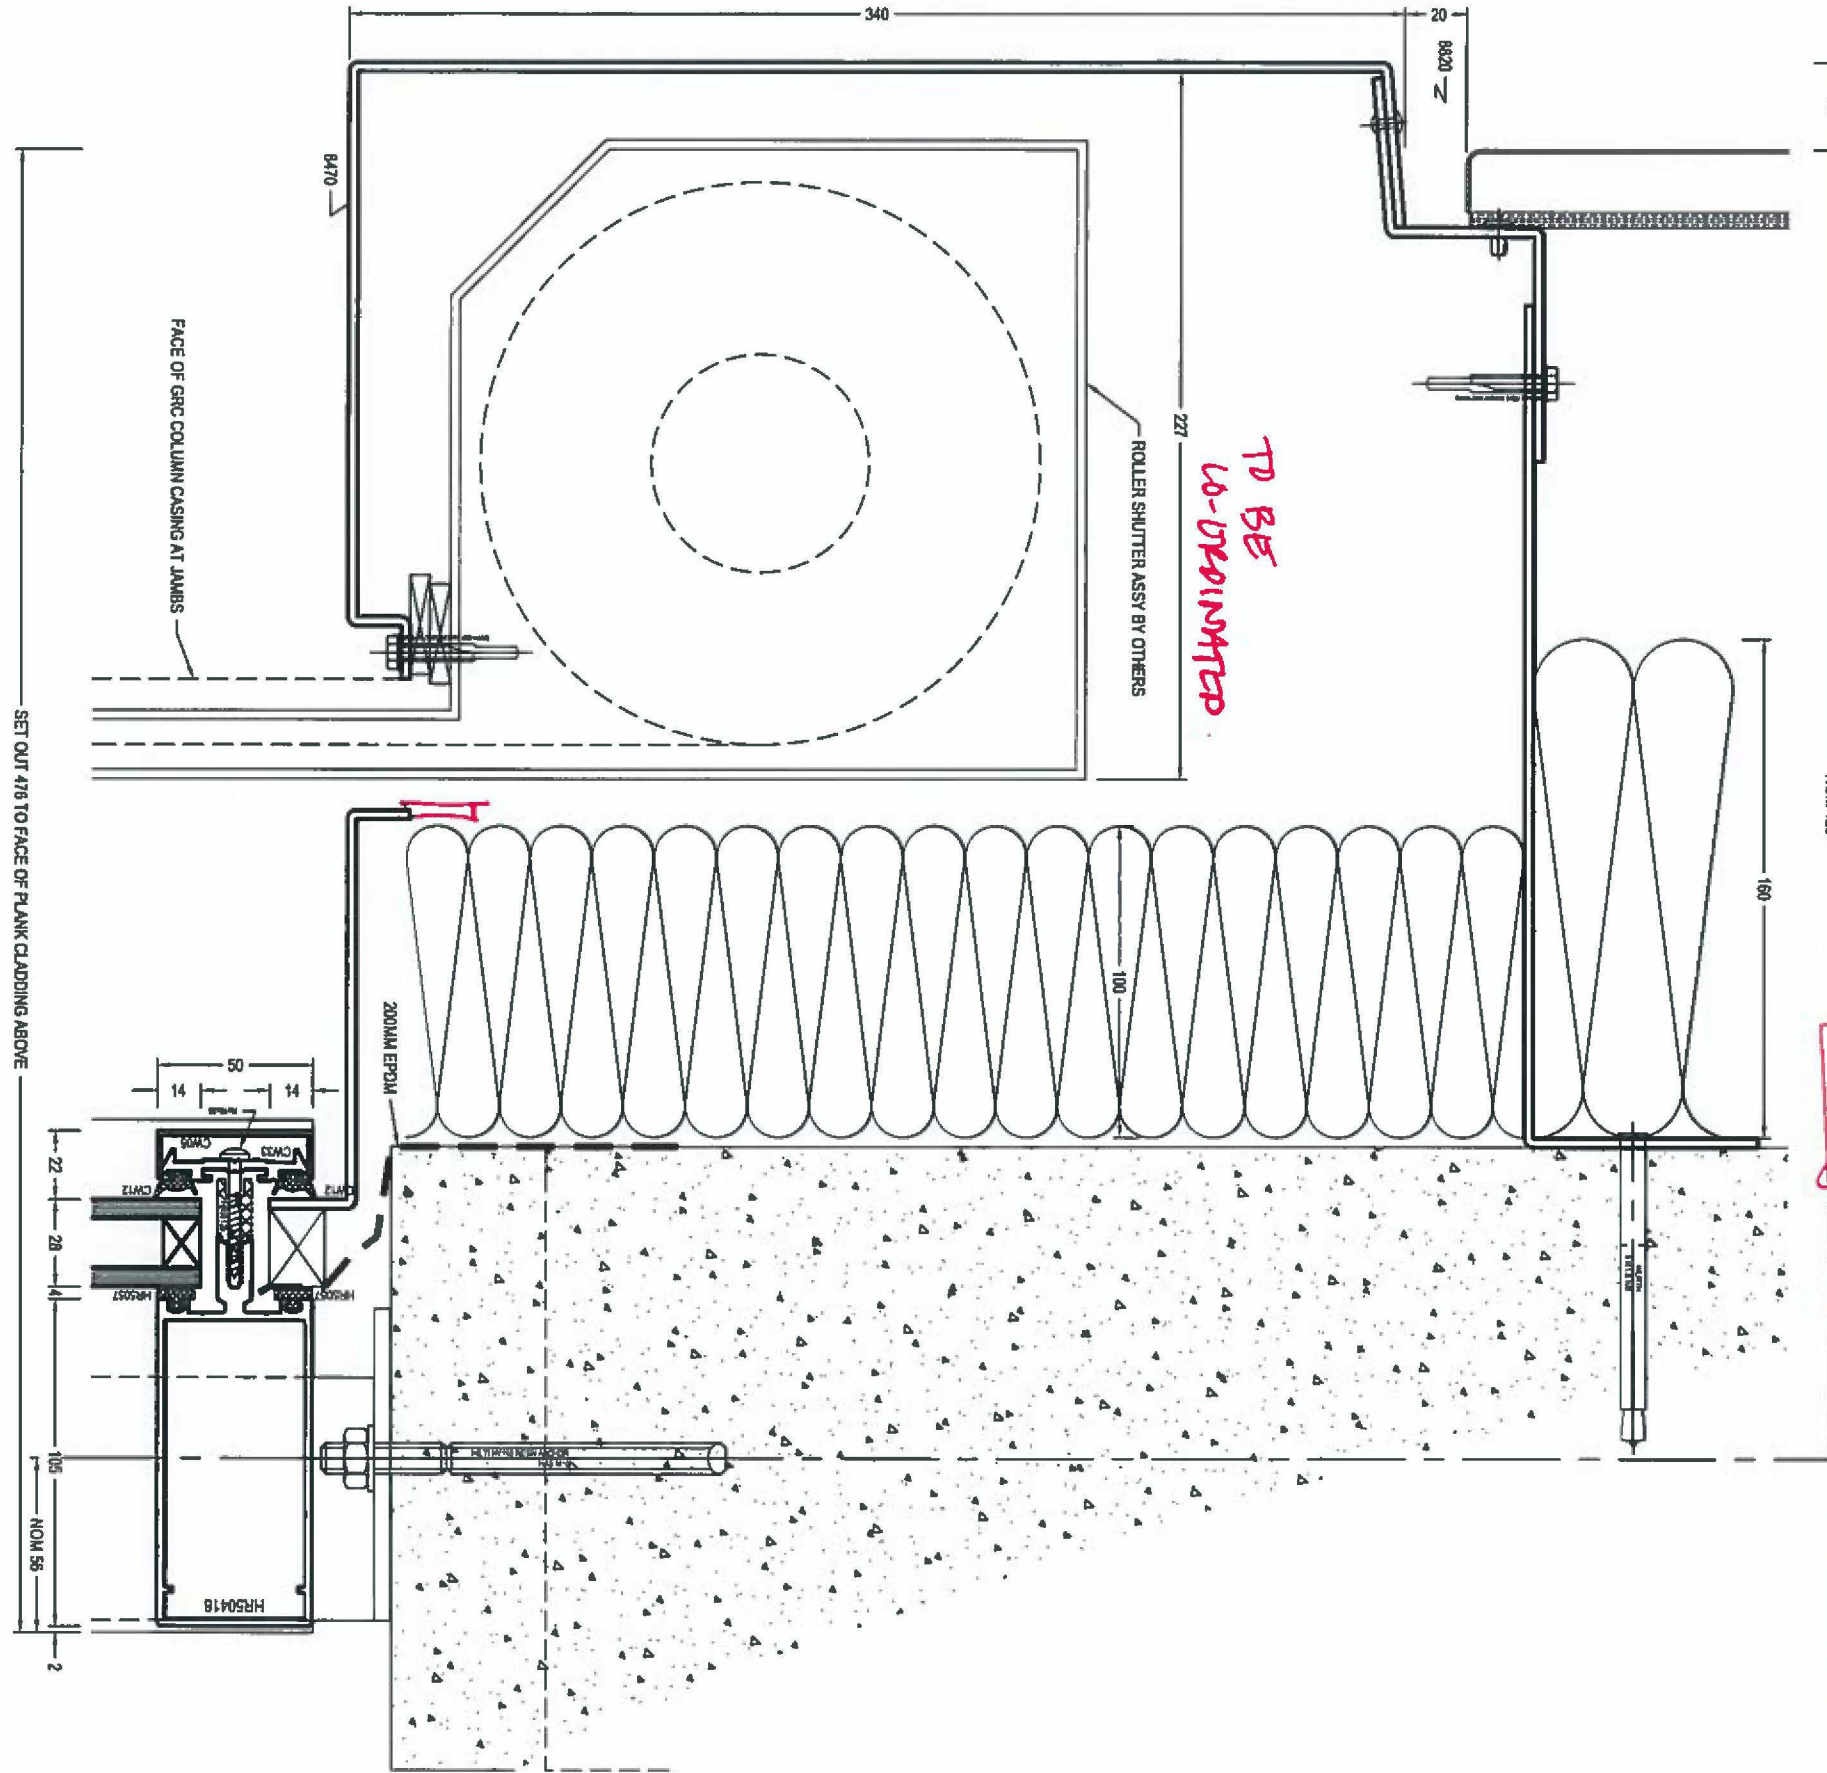

STUDIO E ARCHITECTS PALACE WHARF RAINVILLE ROAD LONDON W6 9HN		
A	Conforms to Design Intent	
<b>B</b>	Conforms to Design Intent subject to incorporation of comments. Revise and re-submit for category A status	
C	Does not conform with Design intent. Revise and re-submit	
<p>Note: Drawing status is given for conformity with outline Design Intent only and does not relieve the contractor/sub-contractor/trade contractor from full responsibility for their design accuracy and integration Comments made do not automatically constitute a variation. Refer to separate specification clause for supplementary information regarding drawing status</p>		
Date	Checked By Signature	Name (Print)
22/10/15		<b>NSC</b>
Date	Authorised Signature	Name (Print)

**APPROVED FOR CONSTRUCTION**

FILE 855..

Rev	Date	Notes

Description:  
**SECTIONS  
C.WALL**


Project:  
**GRENFELL TOWER  
GRENFELL RD, LONDON. W11 1TQ**

Drawn By: **bd KVL** Date: **05.07.15** Scale: **1:2.5@A3**

**harley**  
HARLEY HOUSE  
BROOKLANDS PARK  
FARNINGHAM ROAD  
CROWBOROUGH  
EAST SUSSEX  
TN6 2JD  
Tel: [REDACTED]

Drawing No: **C1059-357** Rev: **-**

①  
HEAD  
C.WALL DOOR

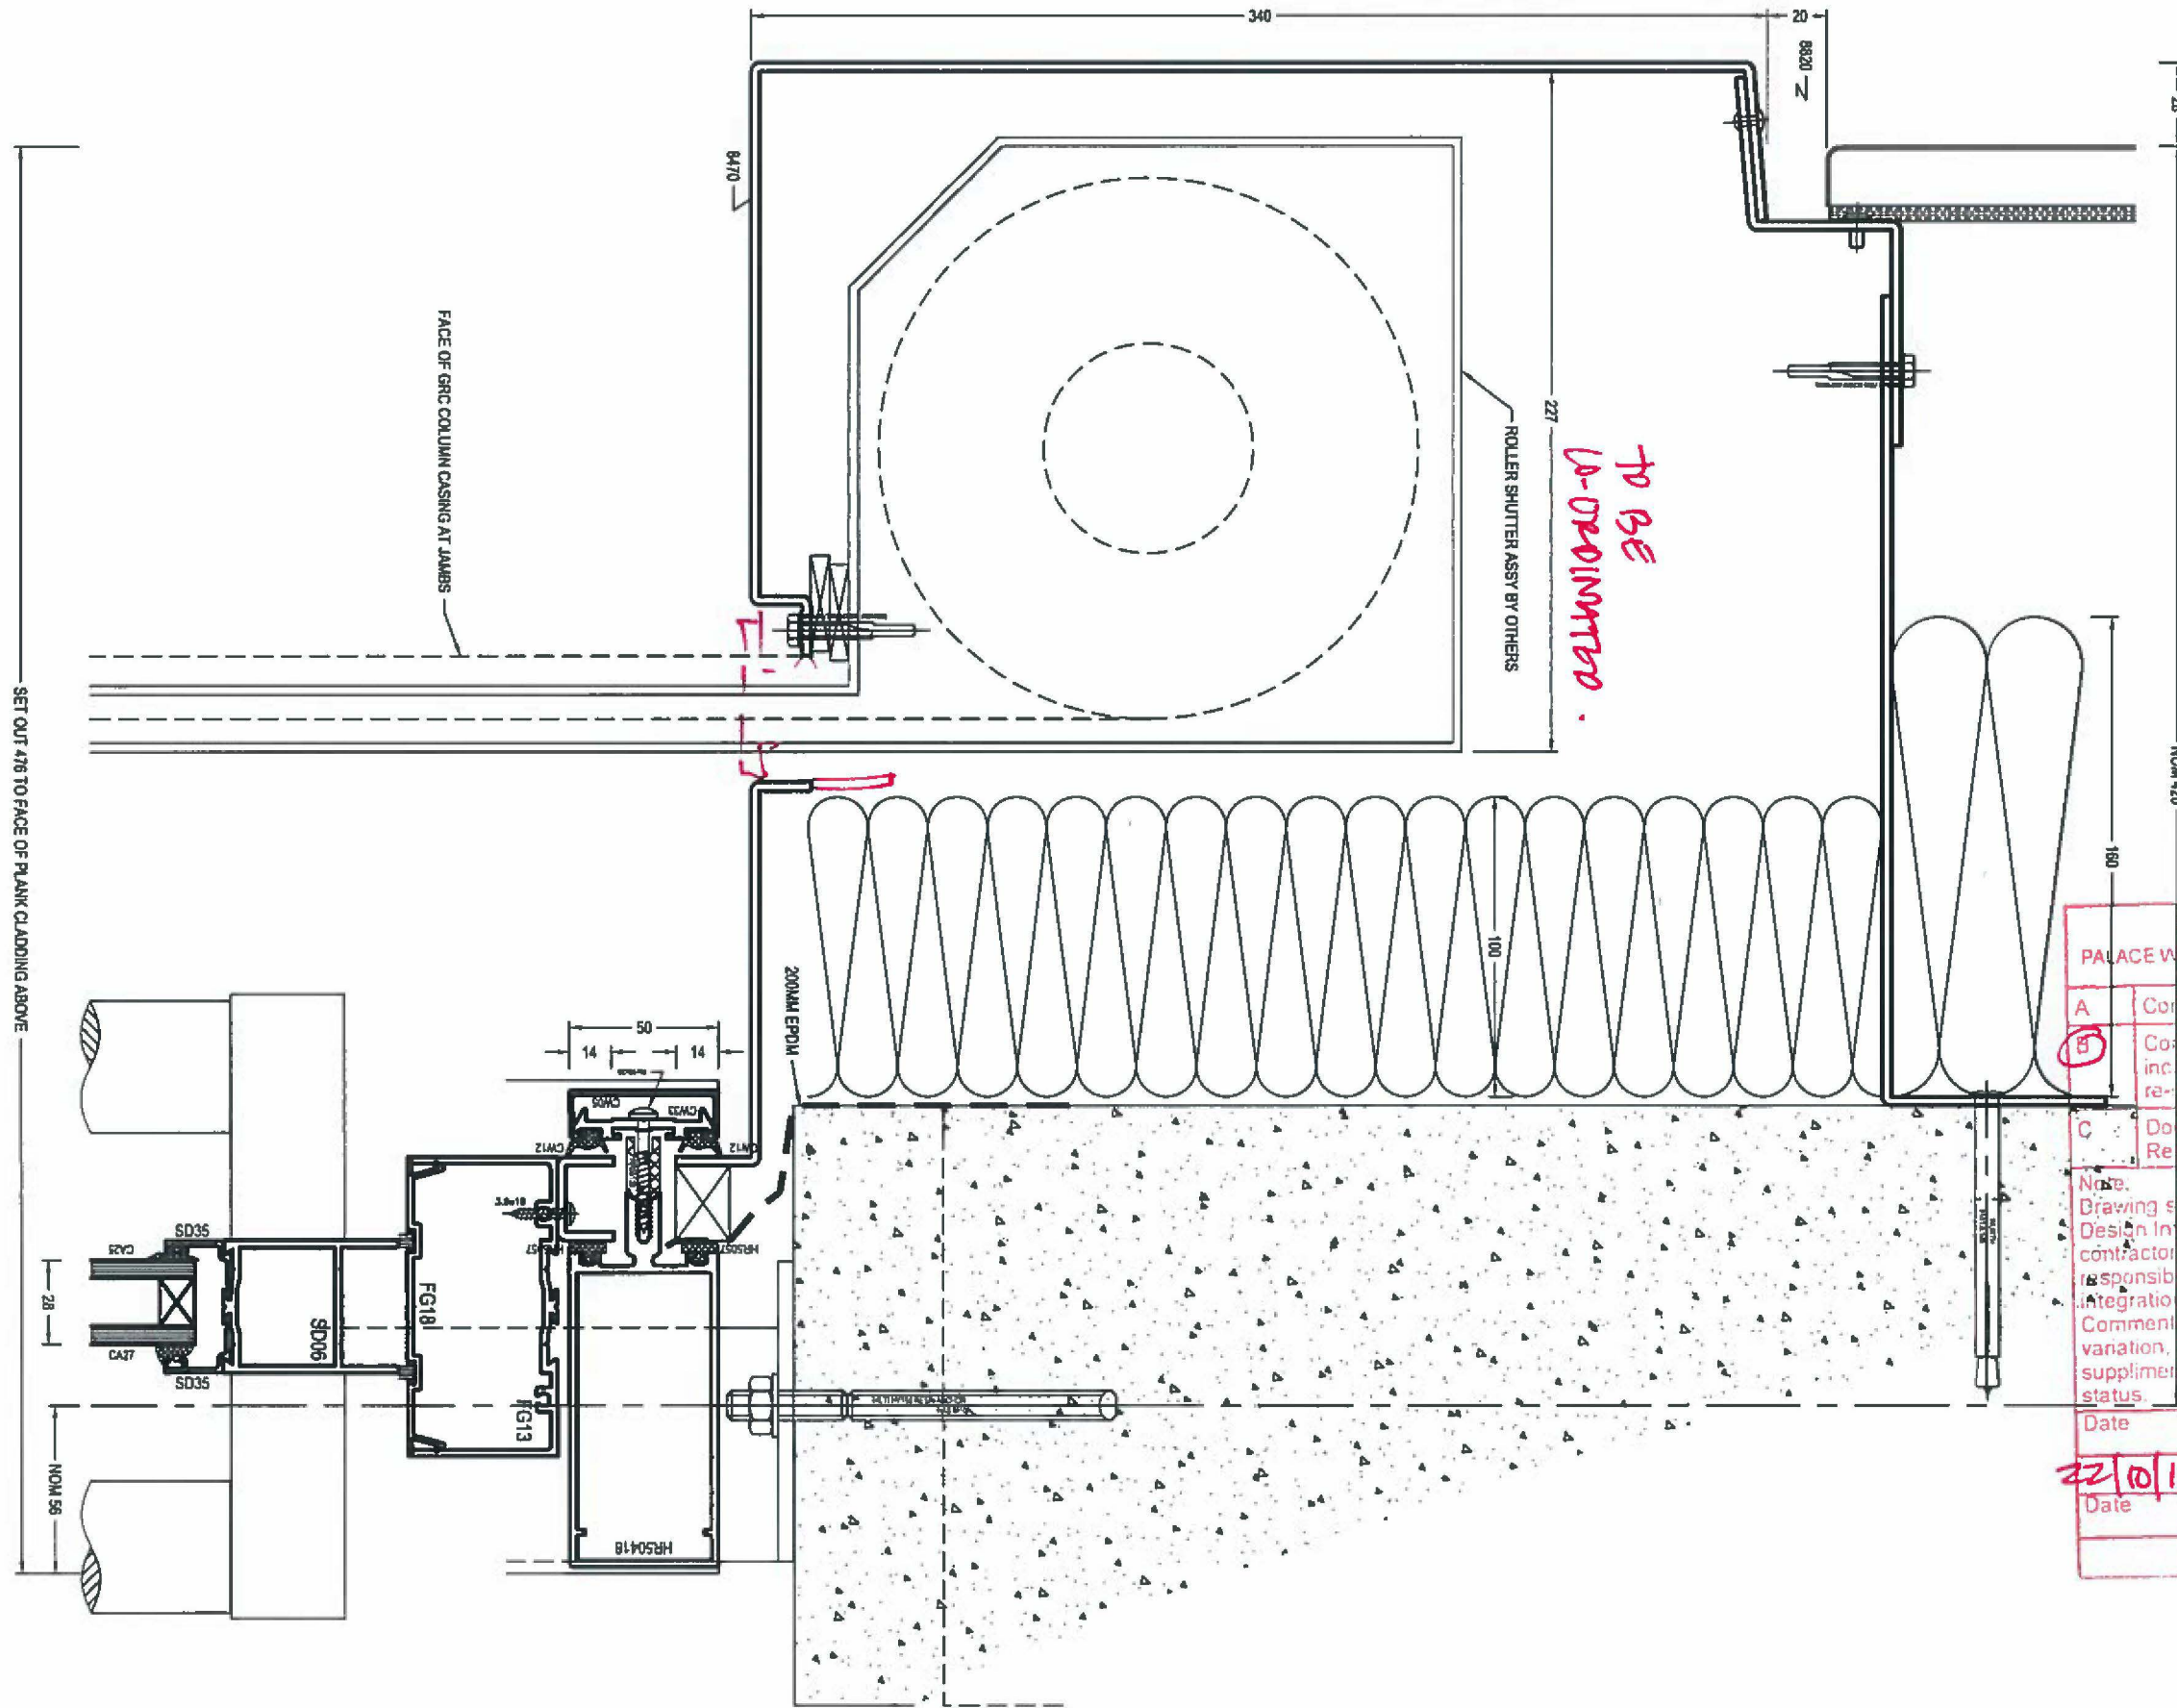

**STUDIO E ARCHITECTS**  
PALACE WHARF RAINVILLE ROAD LONDON W6 9HN

A	Conforms to Design Intent.
<b>B</b>	Conforms to Design Intent subject to incorporation of comments. Revise and re-submit for category "A" status.
C	Does not conform with Design Intent. Revise and re-submit

Note:  
Drawing status is given for conformity with outline Design Intent only and does not relieve the contractor/sub-contractor/trade contractor from full responsibility for their design accuracy and integration.  
Comments made do not automatically constitute a variation. Refer to separate specification clause for supplementary information regarding drawing status.

Date	Checked By Signature	Name (Print)
22/0/15		NSC
Date	Authorised Signature	Name (Print)

**APPROVED FOR CONSTRUCTION**

FILE 855..

Rev	Date	Notes


SECTION C.WALL

Project:  
**GRENFELL TOWER**  
GRENFELL RD, LONDON, W11 1TQ

Drawn By: **bd** KVL  
Date: 05.07.15  
Scale: 1:2.5@A3

**harley**  
HARLEY HOUSE  
BROOKLANDS PARK  
FARNINGHAM ROAD  
CROWBOROUGH  
EAST SUSSEX  
TN6 2JD  
Tel: [REDACTED]

Drawing No: C1059-35B  
Rev: -

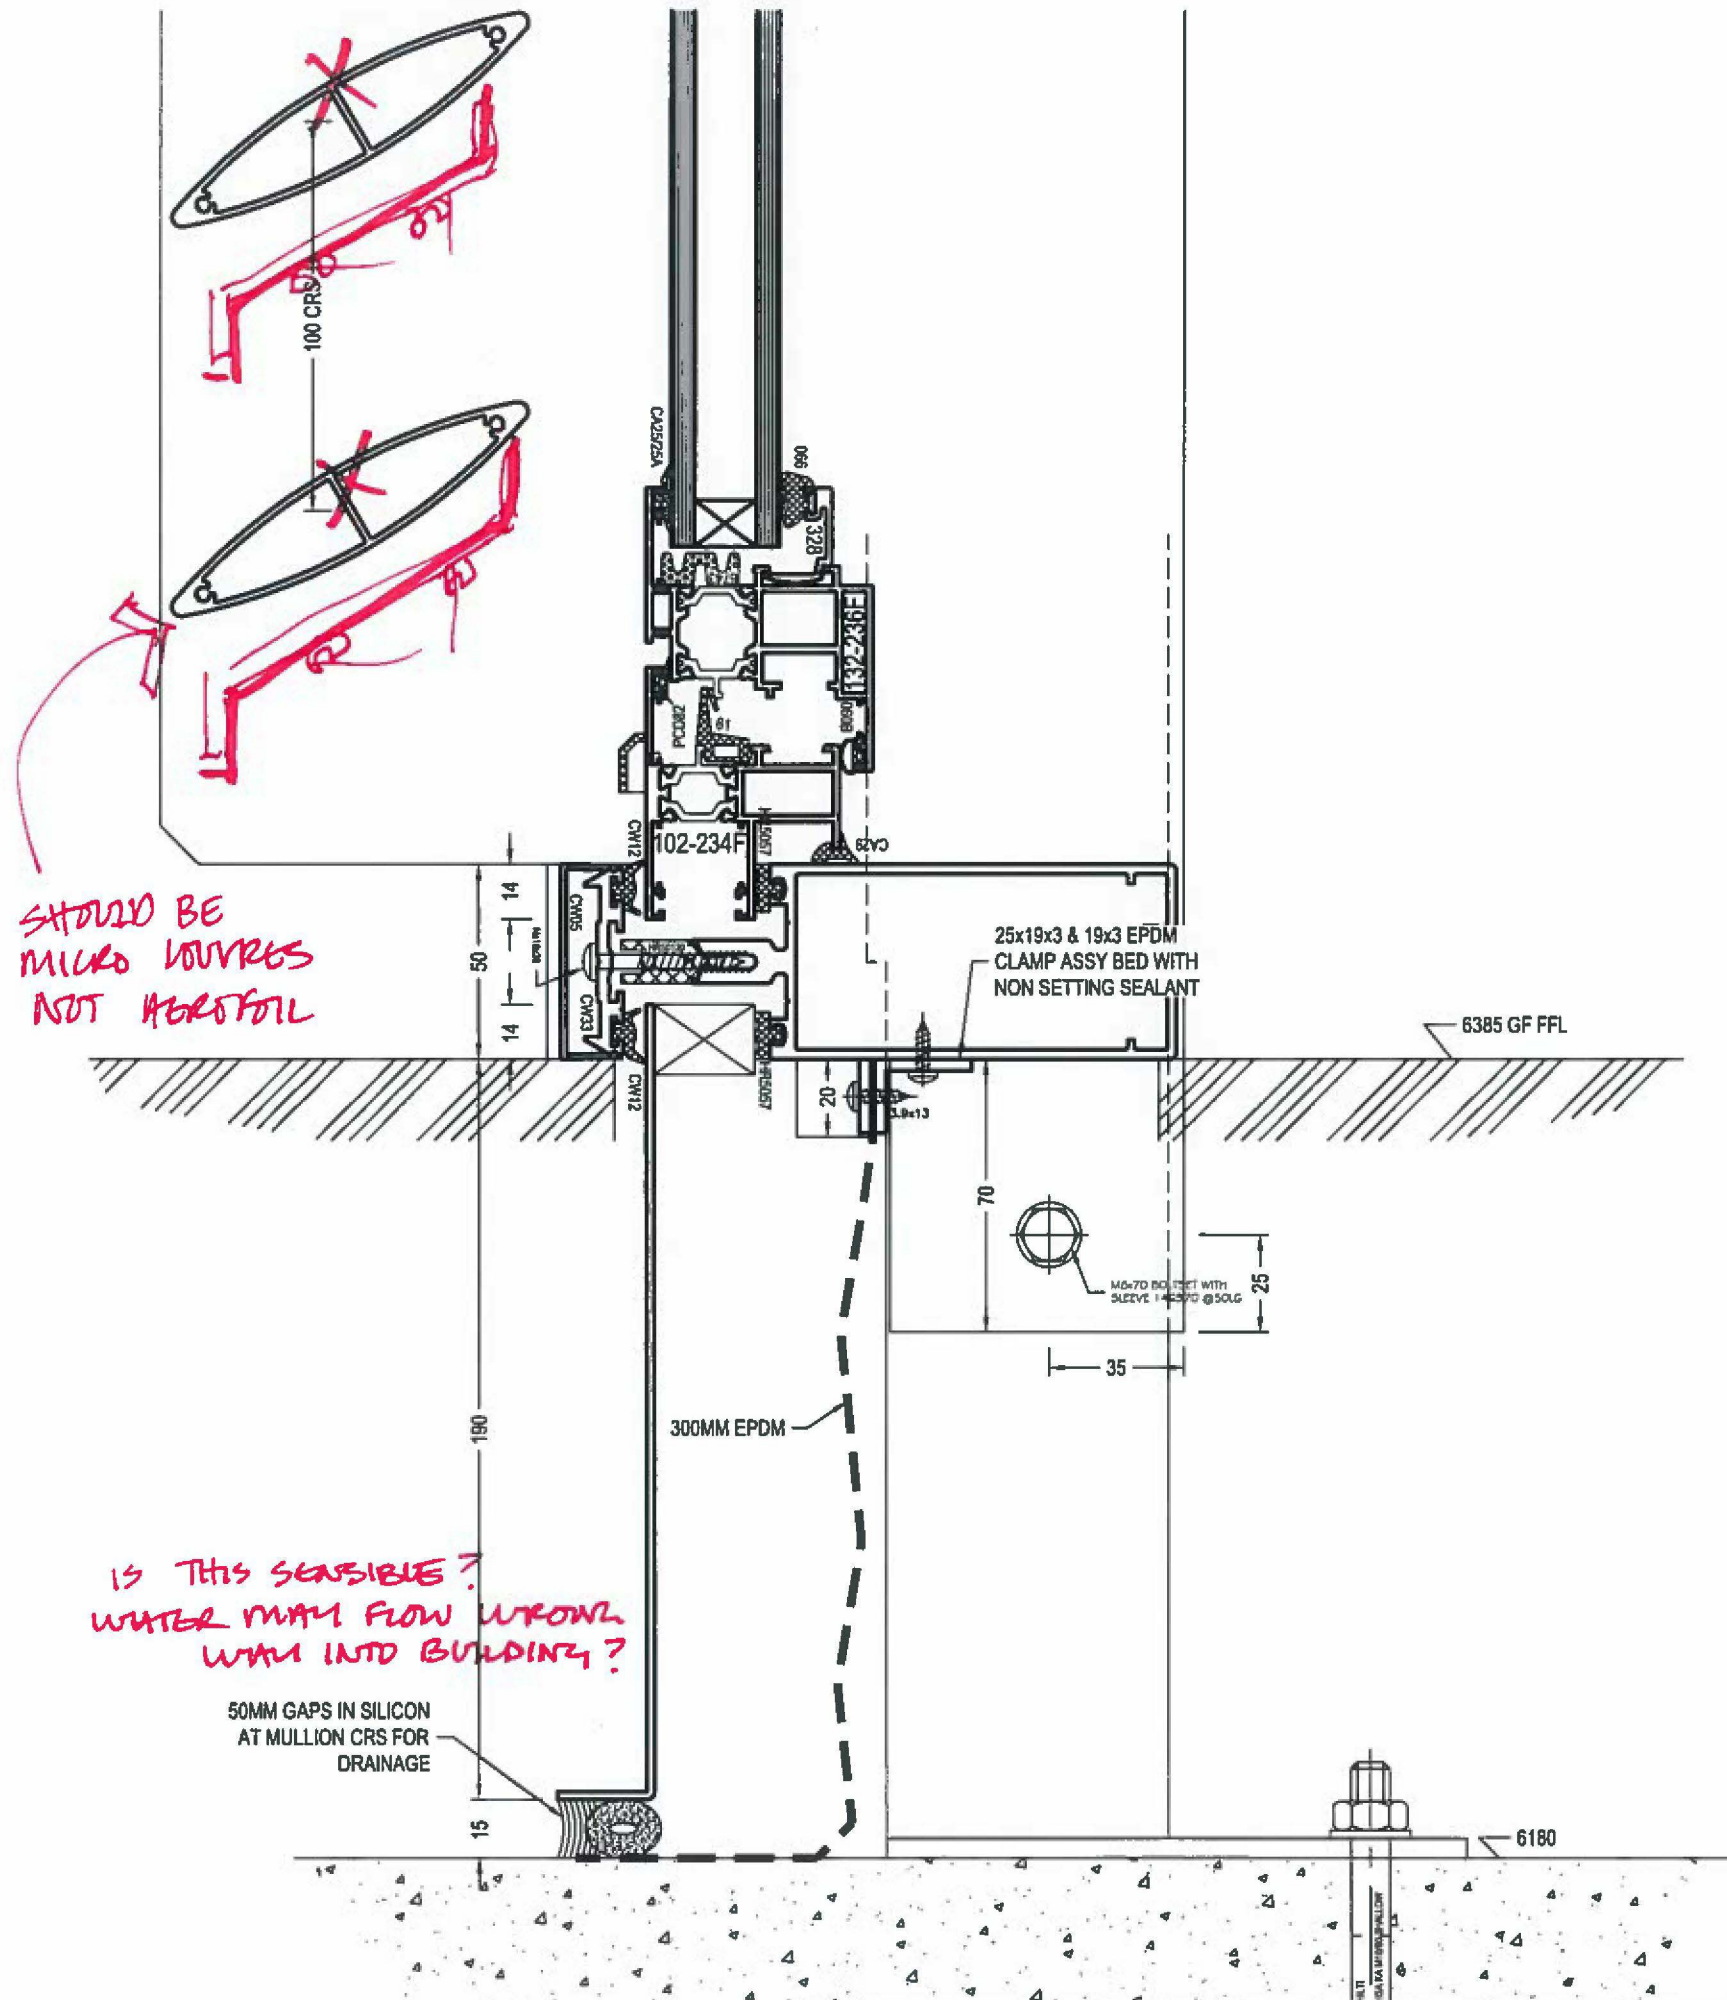

SHOULD BE MICRO LOUVRES NOT HEREFOL

IS THIS SENSIBLE? WATER MAY FLOW UPON WALL INTO BUILDING?

①  
BASE  
C.WALL VENTS

STUDIO E ARCHITECTS PALACE WHARF RAINVILLE ROAD LONDON W6 9HN		
A	Conforms to Design Intent	
<b>B</b>	Conforms to Design Intent subject to incorporation of comments. Revise and re-submit for category 'A' status.	
C	Does not conform with Design Intent. Revise and re-submit	
<p>Note: Drawing status is given for conformity with outline Design Intent only and does not relieve the contractor/sub-contractor/trade contractor from full responsibility for their design accuracy and integration Comments made do not automatically constitute a variation. Refer to separate specification clause for supplementary information regarding drawing status</p>		
Date	Checked By Signature	Name (Print)
22/10/15		NKC
Date	Authorised Signature	Name (Print)

APPROVED FOR CONSTRUCTION

FILE 855

Rev	Date	Notes

DESCRIPTION: SECTIONS C.WALL


PROJECT: GRENfell TOWER GRENfell RD, LONDON. W11 1TQ

DRAWN BY: bd KVL DATE: 05.07.15 SCALE: 1:2@A3

**harley**  
HARLEY HOUSE  
BROOKLANDS PARK  
FARNINGHAM ROAD  
CROWBOROUGH  
EAST SUSSEX  
TN6 2JD  
Tel: [REDACTED]

Drawing No: C1059-359 Rev: [REDACTED]

1  
BASE  
C.WALL VENTS

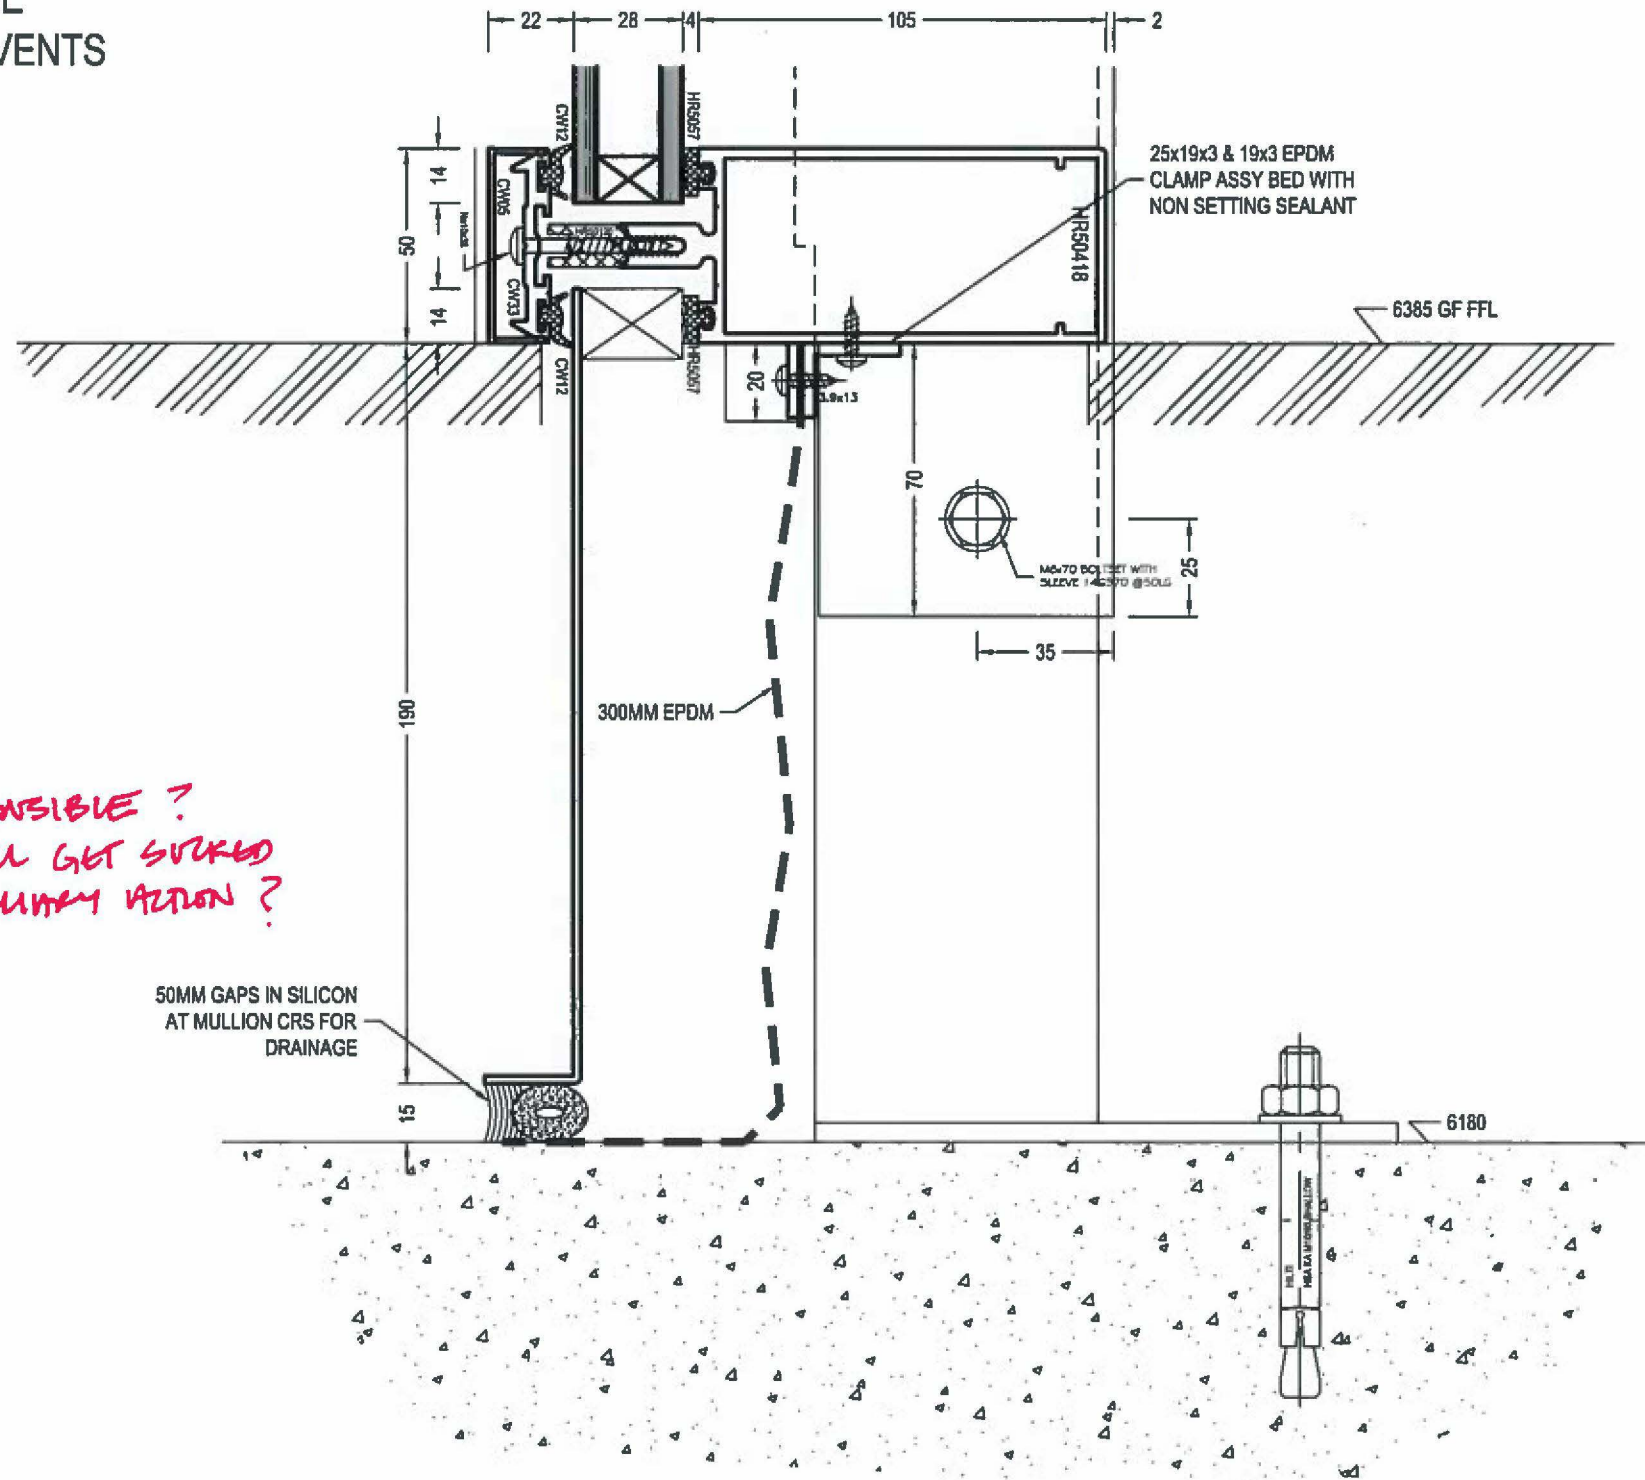

IS THIS SENSIBLE?  
WATER WILL GET SUCKED  
IN - CAPILLARY ACTION?

50MM GAPS IN SILICON  
AT MULLION CRS FOR  
DRAINAGE

STUDIO E ARCHITECTS  
PALACE WHARF RAINVILLE ROAD LONDON W6 9HN

A	Conforms to Design Intent
<b>B</b>	Conforms to Design Intent subject to incorporation of comments. Revise and re-submit for category 'A' status.
C	Does not conform with Design Intent. Revise and re-submit


Note:  
Drawing status is given for conformity with outline Design Intent only and does not relieve the contractor/sub-contractor/trade contractor from full responsibility for their design accuracy and integration  
Comments made do not automatically constitute a variation. Refer to separate specification clause for supplementary information regarding drawing status.

Date	Checked By Signature	Name (Print)
22/10/15		NBC
Date	Authorised Signature	Name (Print)

APPROVED FOR  
CONSTRUCTION

FILE 855..	Description: SECTIONS C.WALL		Project: GRENPELL TOWER GRENPELL RD, LONDON, W11 1TQ		 HARLEY HOUSE BROOKLANDS PARK FARNINGHAM ROAD CROWBOROUGH EAST SUSSEX TN6 2JD Tel: [REDACTED]	Drawing No: C1059-360	Rev:
	Rev	Date	Notes	Drawn By: bd KVL Date: 05.07.15 Scale: 1:2@A3			

DIM VARIES EACH SIDE OF EACH SCREEN TO SUIT CONCRETE POSITION

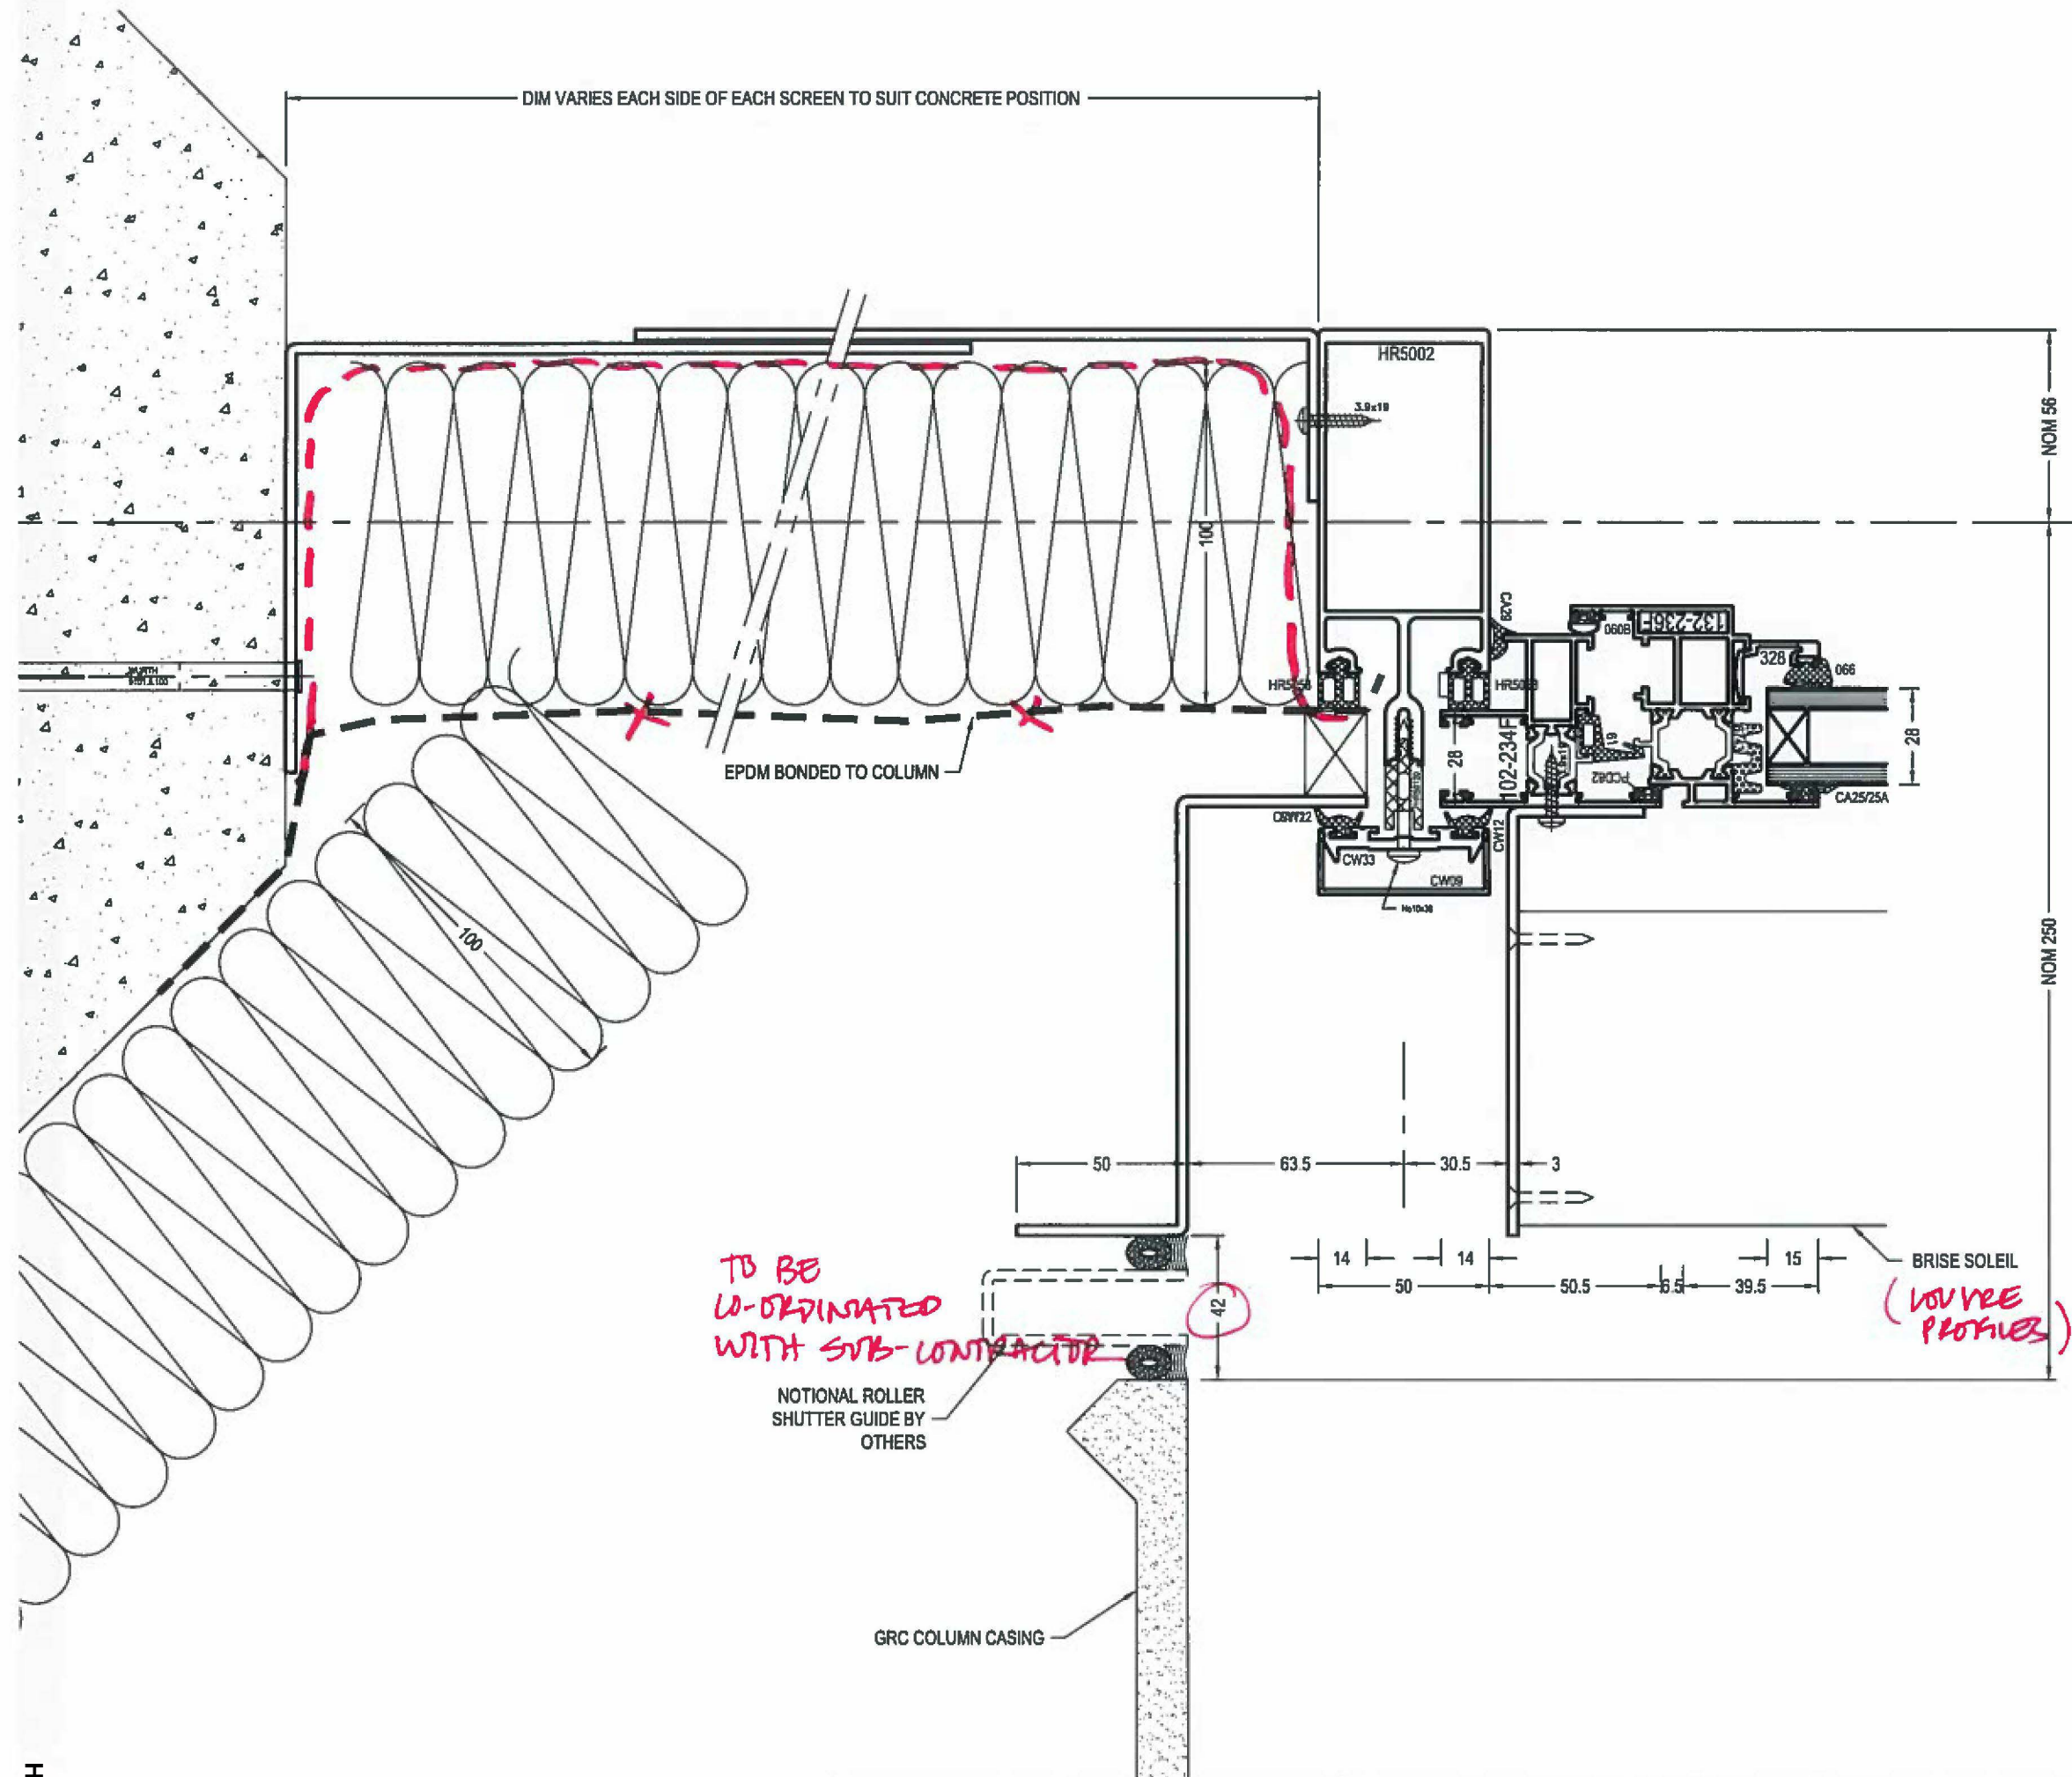

1  
JAMB MULLION  
C.WALL

STUDIO E ARCHITECTS  
PALACE WHARF RAINVILLE ROAD LONDON W6 9HN

A	Conforms to Design Intent
<b>B</b>	Conforms to Design Intent subject to incorporation of comments. Revise and re-submit for comment A status
C	Does not conform with Design Intent. Revise and re-submit

Note  
Drawing status is given for conformity with outline Design Intent only and does not relieve the contractor/sub-contractor/trade contractor from full responsibility for their design accuracy and integration  
Comments made do not automatically constitute a variation. Refer to separate specification clause for supplementary information regarding drawing status.


Date	Checked By Signature	Name (Print)
22/10/15		NBC
Date	Authorised Signature	Name (Print)

APPROVED FOR  
CONSTRUCTION


FILE 855..	Rev	Date	Notes	Description: <b>SECTIONS C.WALL</b>	Project: <b>GRENPELL TOWER GRENPELL RD, LONDON. W11 1TQ</b>	Drawn By: <b>bd KVL</b>	Date: <b>05.07.15</b>	Scale: <b>1:2@A3</b>	<b>harley</b> HARLEY HOUSE BROOKLANDS PARK FARNINGHAM ROAD CROWBOROUGH EAST SUSSEX TN6 2JD Tel:	Drawing No: <b>C1059-361</b>	Rev:

HAR00004670/14

HAR00004670\_0014

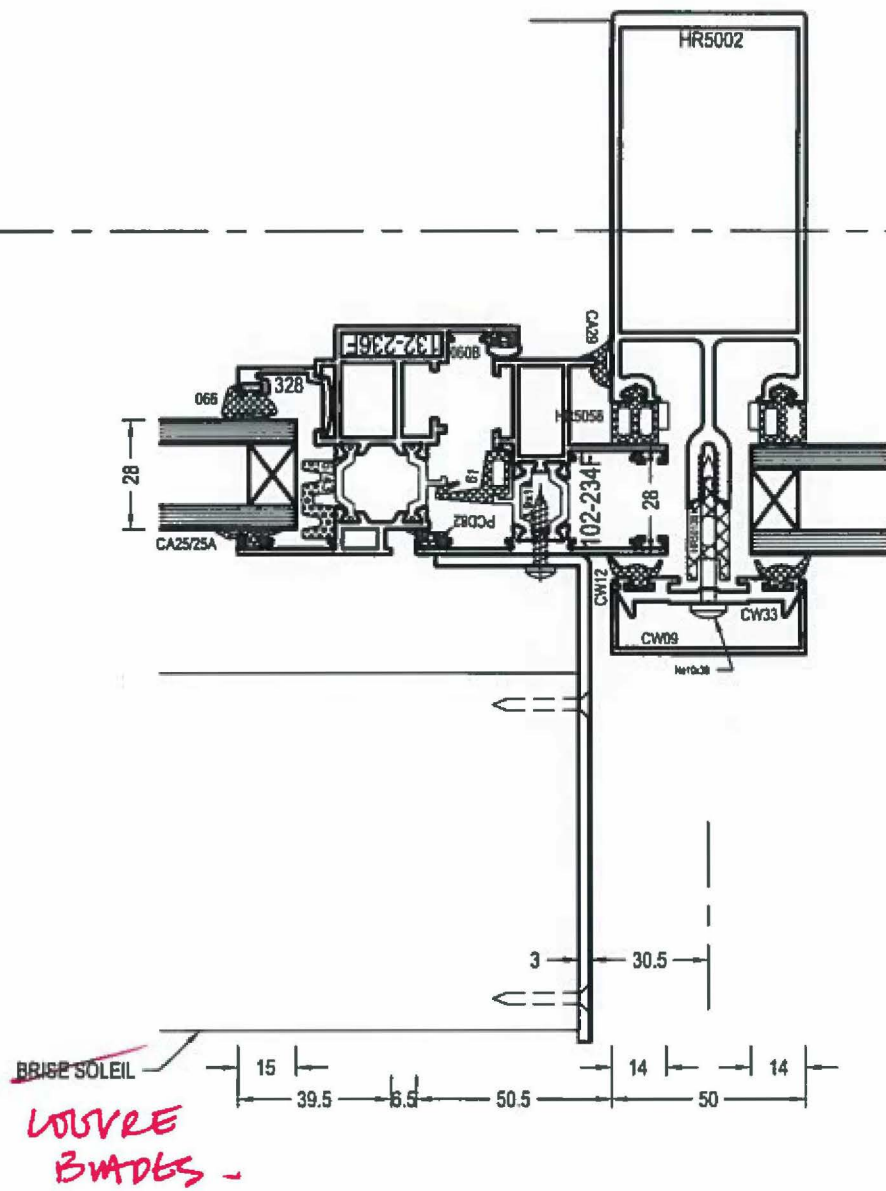

①  
MULLION  
C.WALL VENT

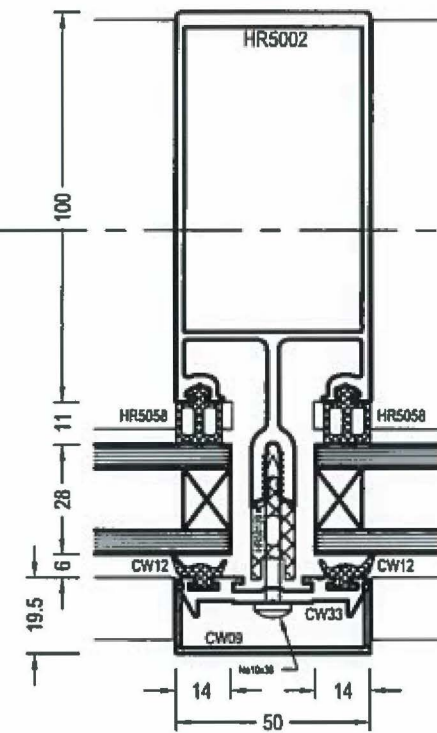

②  
TYP MULLION  
C.WALL

STUDIO E ARCHITECTS  
PALACE WHARF RAINVILLE ROAD LONDON W6 9HN


A	Conforms to Design Intent.
<b>B</b>	Conforms to Design Intent subject to incorporation of comments. Revise and re-submit for category 'A' status.
C	Does not conform with Design Intent. Revise and re-submit.

Note:  
Drawing status is given for conformity with outline Design Intent only and does not relieve the contractor/sub-contractor/trade contractor from full responsibility for their design accuracy and integration.  
Comments made do not automatically constitute a variation. Refer to separate specification clause for supplementary information regarding drawing status.


Date	Checked By Signature	Name (Print)
22/10/15		Nsc
Date	Authorised Signature	Name (Print)

APPROVED FOR  
CONSTRUCTION

FILE 855..	Description: SECTIONS C.WALL		Project: GRENfell TOWER GRENfell RD, LONDON. W11 1TQ		HARLEY HOUSE BROOKLANDS PARK FARNINGHAM ROAD CROWBOROUGH EAST SUSSEX TN6 2JD Tel: [REDACTED]	Drawing No: C1059-362	Rev:
	Rev	Date	Notes	Drawn By: bd KVL Date: 05.07.15 Scale: 1:2@A3			

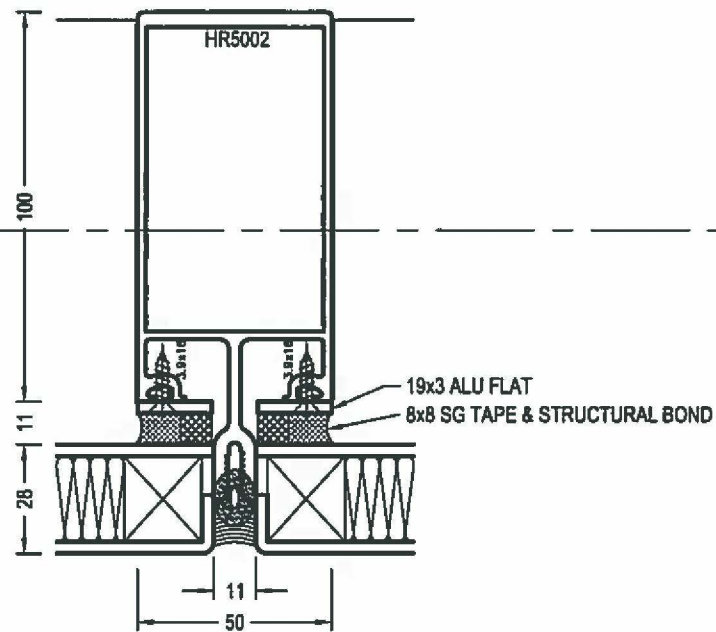

①  
TYP MULLION  
C.WALL

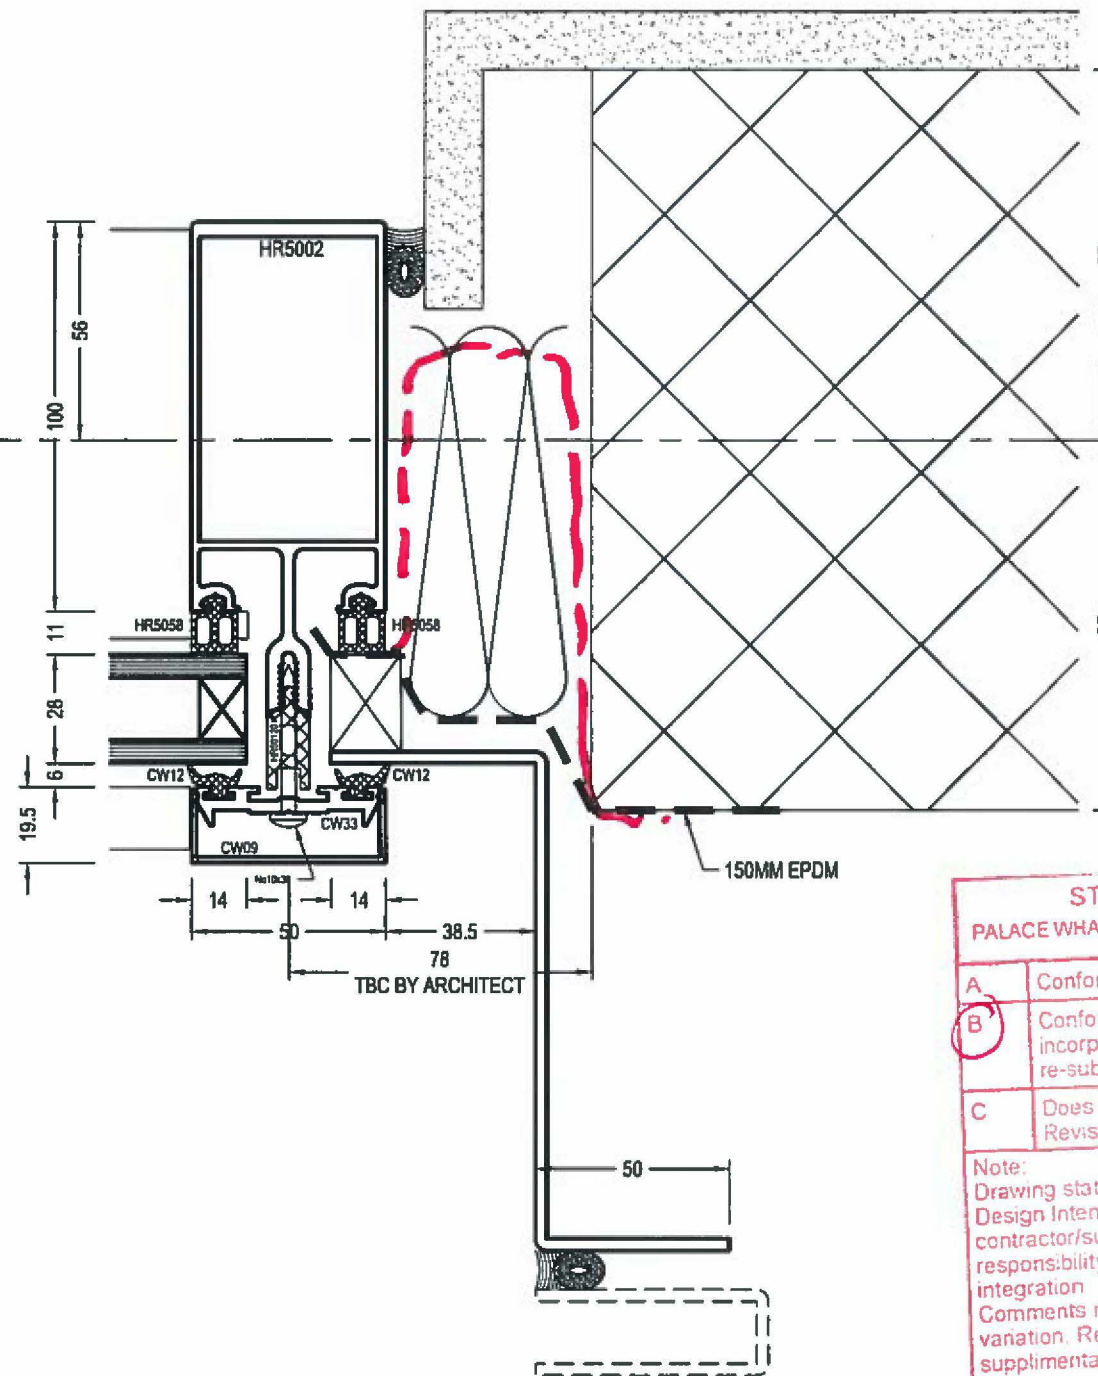

②  
JAMB  
C.WALL

NOTIONAL ROLLER  
SHUTTER GUIDE BY  
OTHERS

*TO BE  
CO-ORDINATED  
WITH SFB CONTRACTOR*

STUDIO E ARCHITECTS PALACE WHARF RAINVILLE ROAD LONDON W6 9HN		
A	Conforms to Design Intent	
<b>B</b>	Conforms to Design intent subject to incorporation of comments. Revise and re-submit for category 'A' status.	
C	Does not conform with Design Intent. Revise and re-submit.	
Note: Drawing status is given for conformity with outline Design Intent only and does not relieve the contractor/sub-contractor/trade contractor from full responsibility for their design accuracy and integration. Comments made do not automatically constitute a variation. Refer to separate specification clause for supplementary information regarding drawing status.		
Date	Checked By Signature	Name (Print)
22/10/15		NSC
Date	Authoriser Signature	Name (Print)

**APPROVED FOR  
CONSTRUCTION**

FILE 855..	Description: SECTIONS C.WALL		Project: GRENfell TOWER GRENfell RD, LONDON. W11 1TQ		HARLEY HOUSE BROOKLANDS PARK FARNINGHAM ROAD CROWBOROUGH EAST SUSSEX TN6 2JD Tel:	Drawing No: C1059-363	Rev:
	Rev	Date	Notes	Drawn By: bd KVL		Date: 05.07.15	Scale: 1:2@A3