


1/12/2014



- NOTE:
1. THIS DRAWING IS COPYRIGHT STUDIO E. L.P.
 2. THE CONTRACTORS MUST NOT SCALE FROM THIS DRAWING ALL DIMENSIONS TO BE TAKEN FROM DIMENSION STRINGS.
 3. WHERE ANY DISCREPANCIES ARE FOUND BETWEEN DIMENSIONS THESE MUST BE BROUGHT FORWARD TO THE ATTENTION OF THE ARCHITECTS FOR RESOLUTION.
 4. WHERE DISCREPANCIES EXIST BETWEEN DIFFERENCE OF MASSING DRAWINGS & DETAIL DRAWINGS, THE LATTER TAKE PREFERENCE.

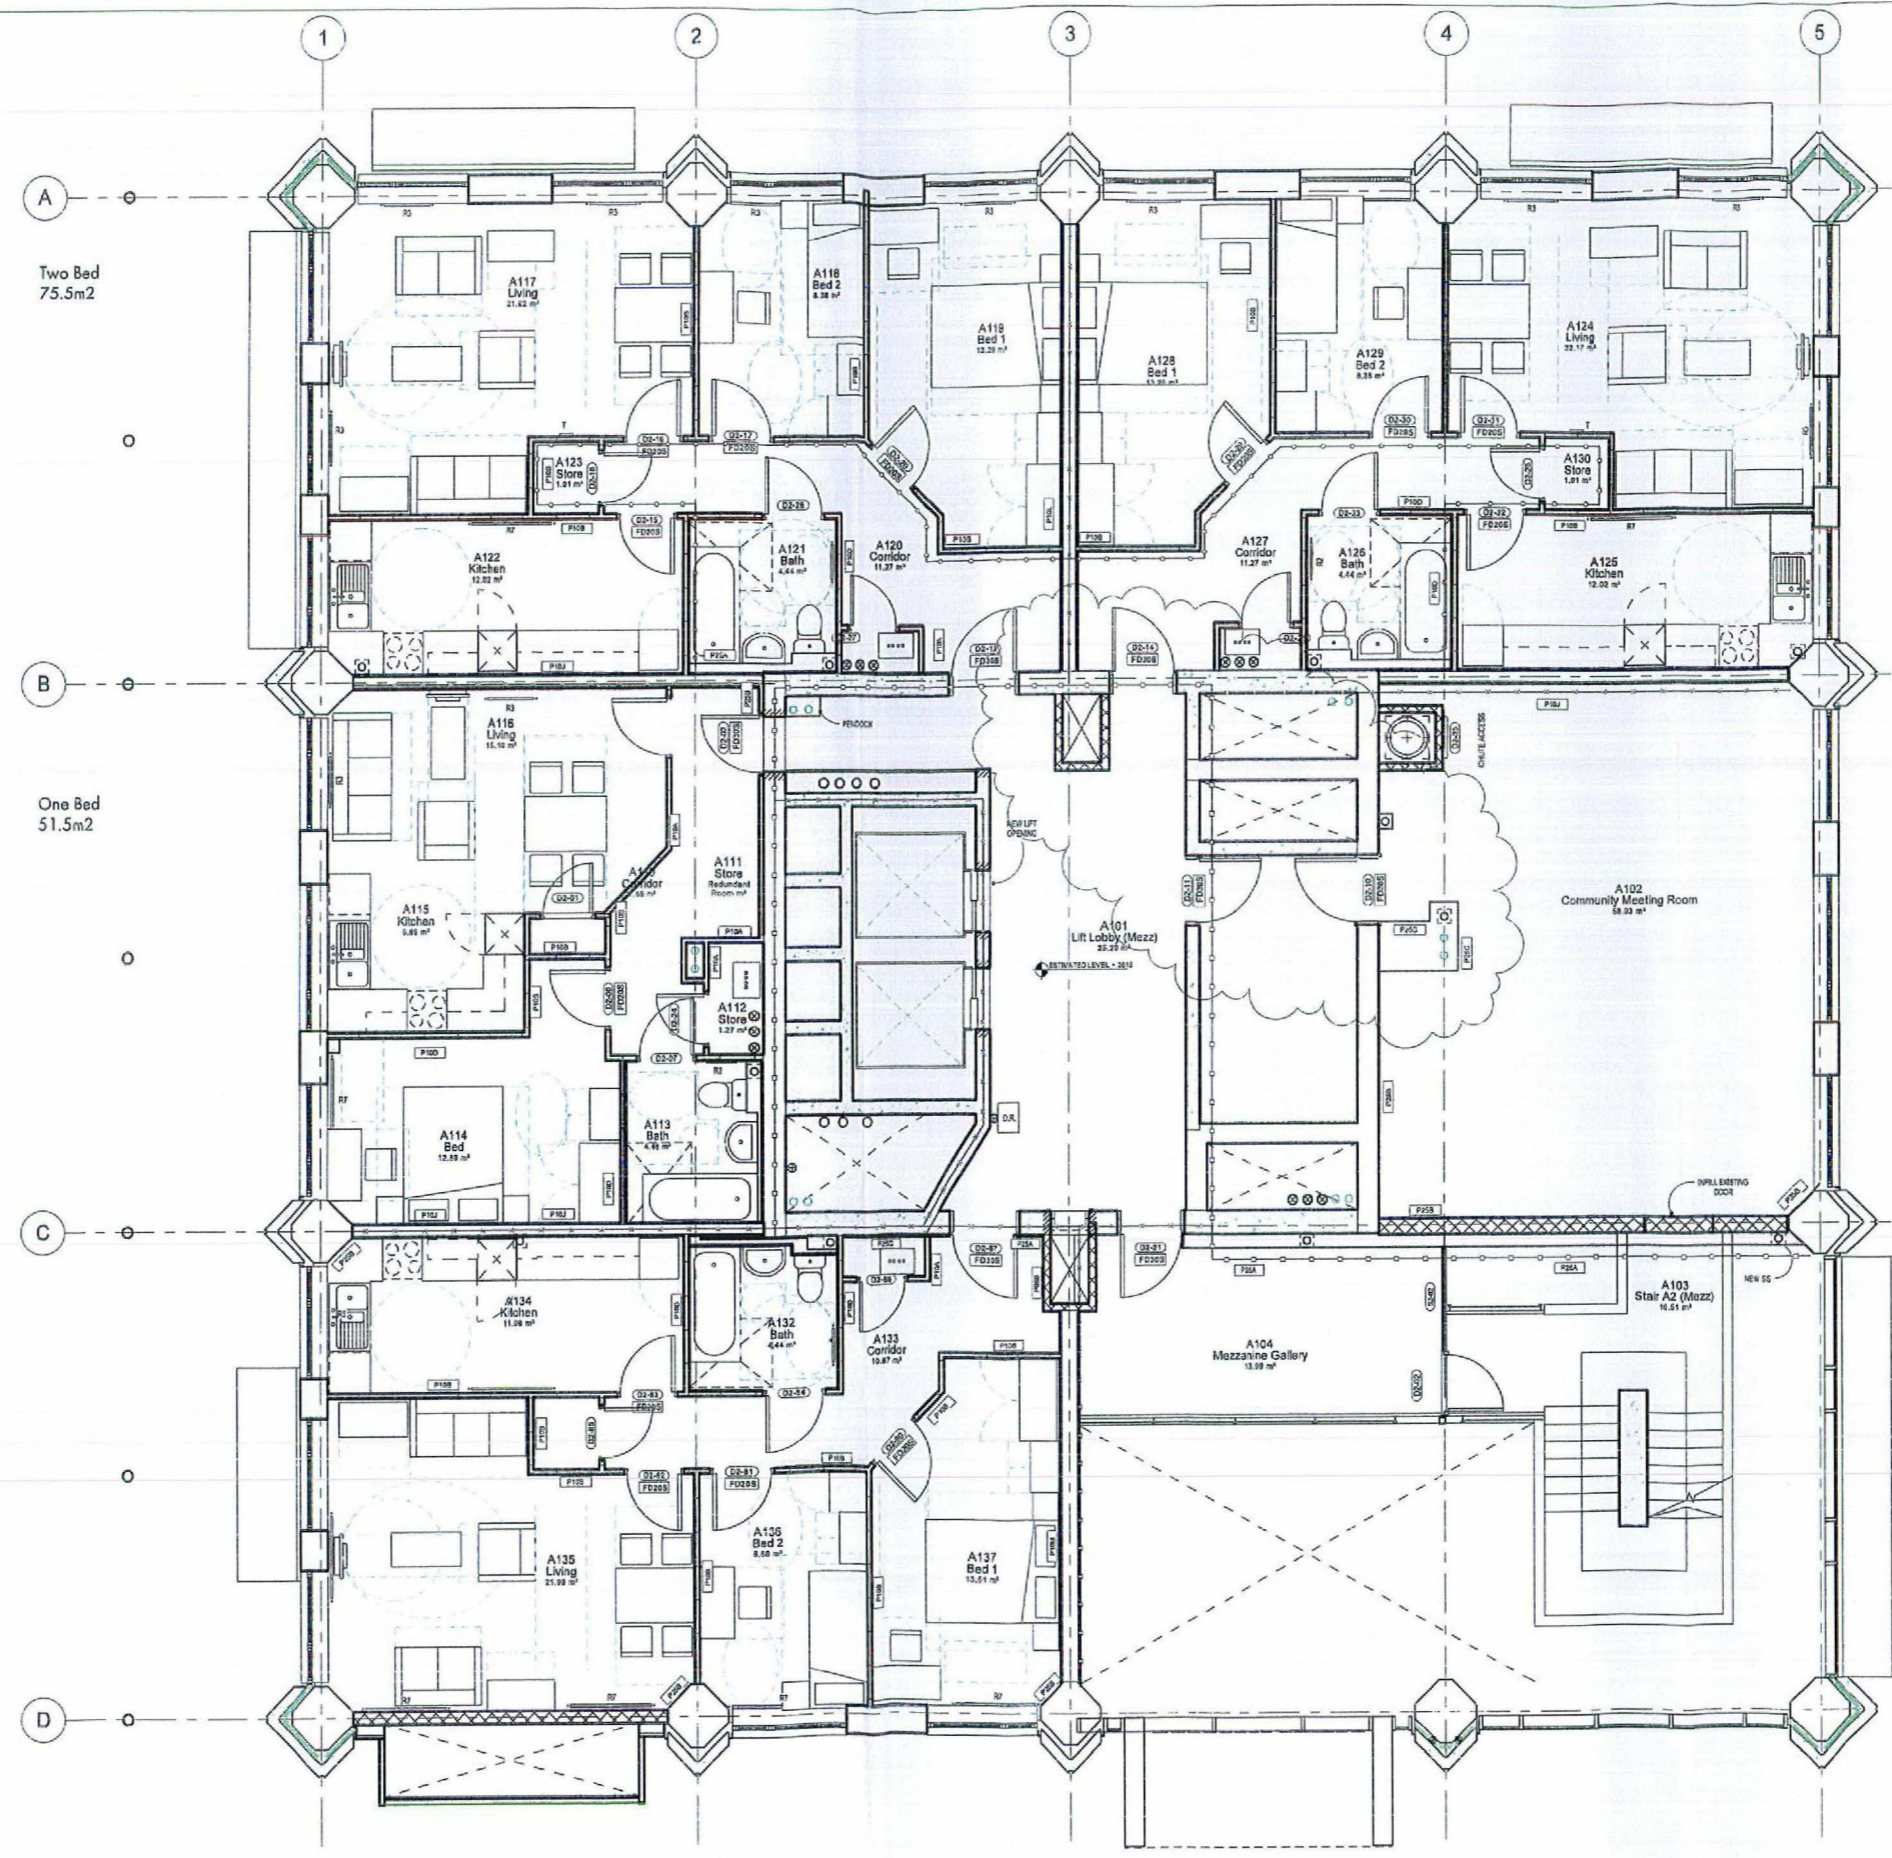

No.	Description	Date
5	Layout Updated to reflect BC Fire Meeting	28/11/14
4	Layout updated, door numbers rationalised	13/11/14
3	Layout updated from DTM 22/10/14	20/10/14
2	Wall type setting out updated	17/10/14
1	Residential units added, ground floor amended	11/08/14



FOR CONSTRUCTION
STUDIO E ARCHITECTS
 020 7591 2200
 www.studioe.co.uk

GRENFELL TOWER REGENERATION PROJECT
 #10.02T

Proposed Mezzanine Plan	
DRAWING	DATE
1 : 50	09/11/13
1279 (04) 102 05	
DATE	CHECKED

1 Mezzanine Floor
 1 : 50



PSB00000318/1

PSB00000318_001