


①
JAMB JOINT
UPPER LEVELS

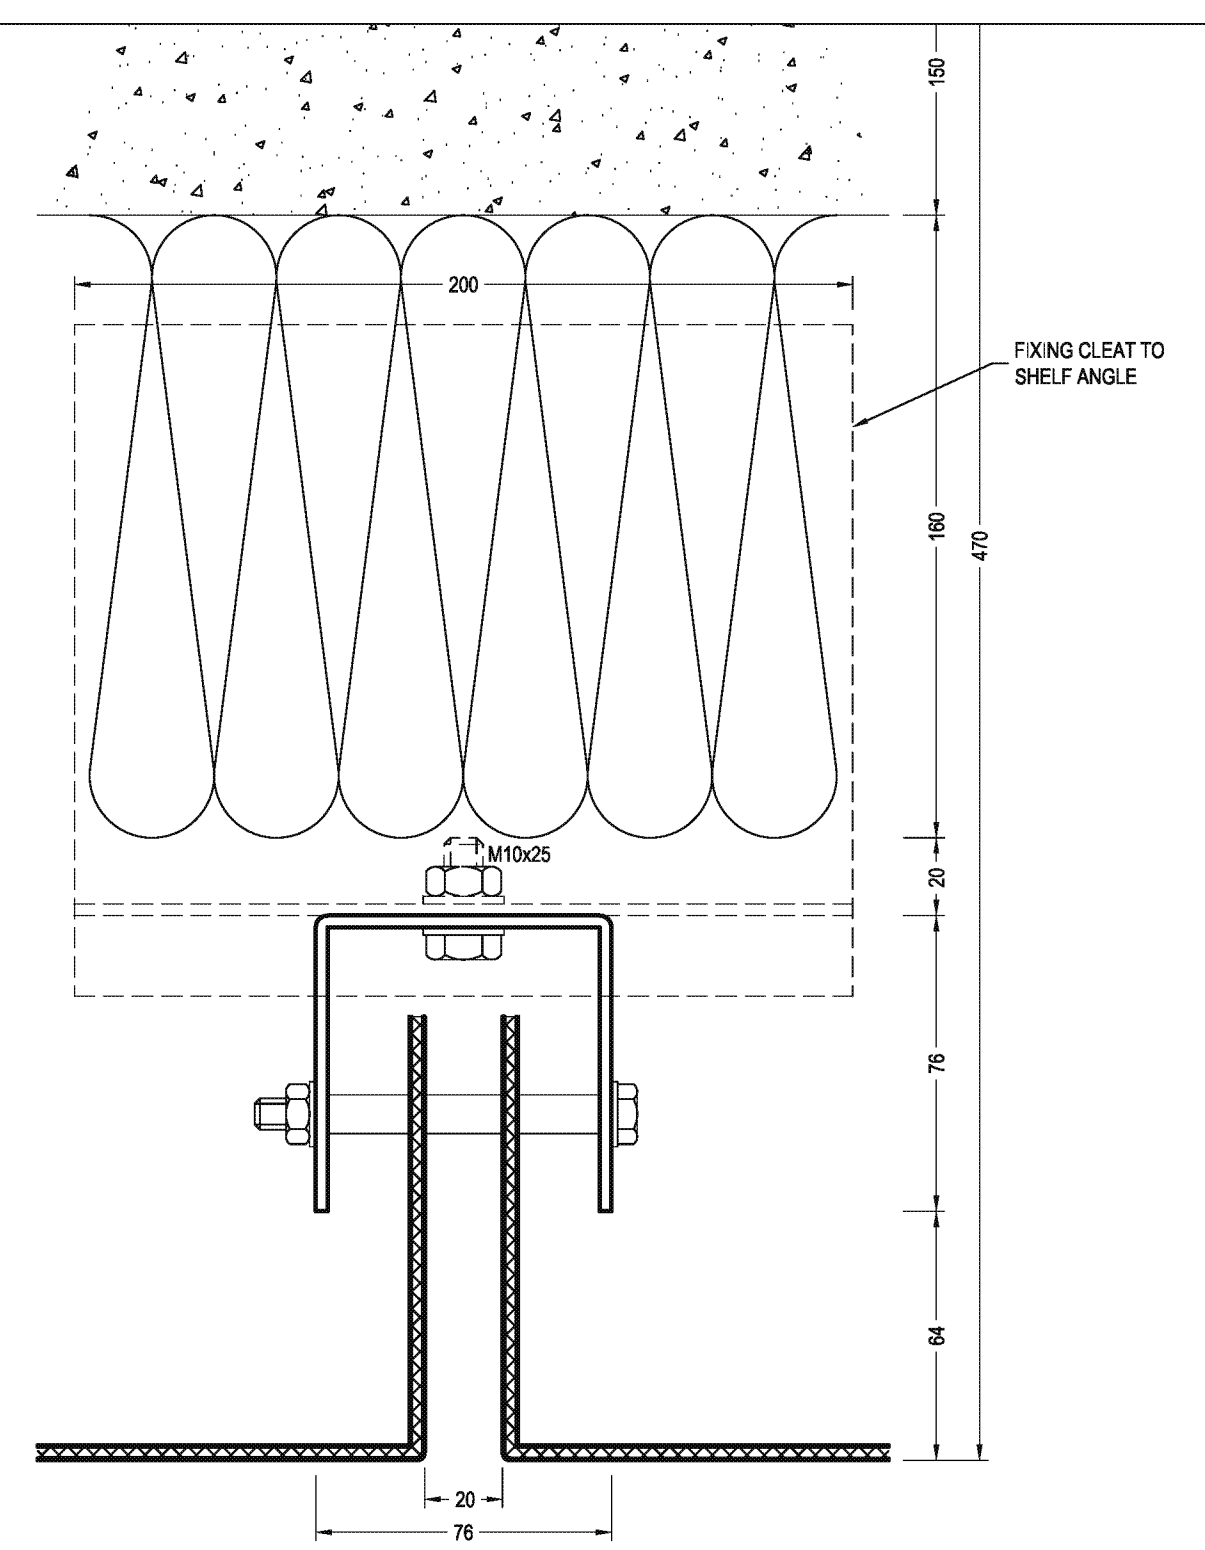

②
TYPICAL JOINT
UPPER LEVELS

ISSUED FOR APPROVAL

FILE 855..

Rev	Date	Notes
C	03.03.15	FIRE BREAK ADDED
B	25.09.14	JOINT FILLER
A	29.08.14	JOINT FILLER ADDED, PANELS +20

Description
SECTIONS

Project:		
GRENfell TOWER GRENfell RD, LONDON. W11 1TQ		
Drawn By:	Date:	Scale:
bd KVL	20.08.14	1:2@A3

<p>HARLEY HOUSE BROOKLANDS PARK FARNINGHAM ROAD CROWBOROUGH EAST SUSSEX TN6 2JD Tel: [REDACTED]</p>	Drawing No:	Rev:
	C1059-305	C