




1 Proposed Elevation - Typical Bay
1:20

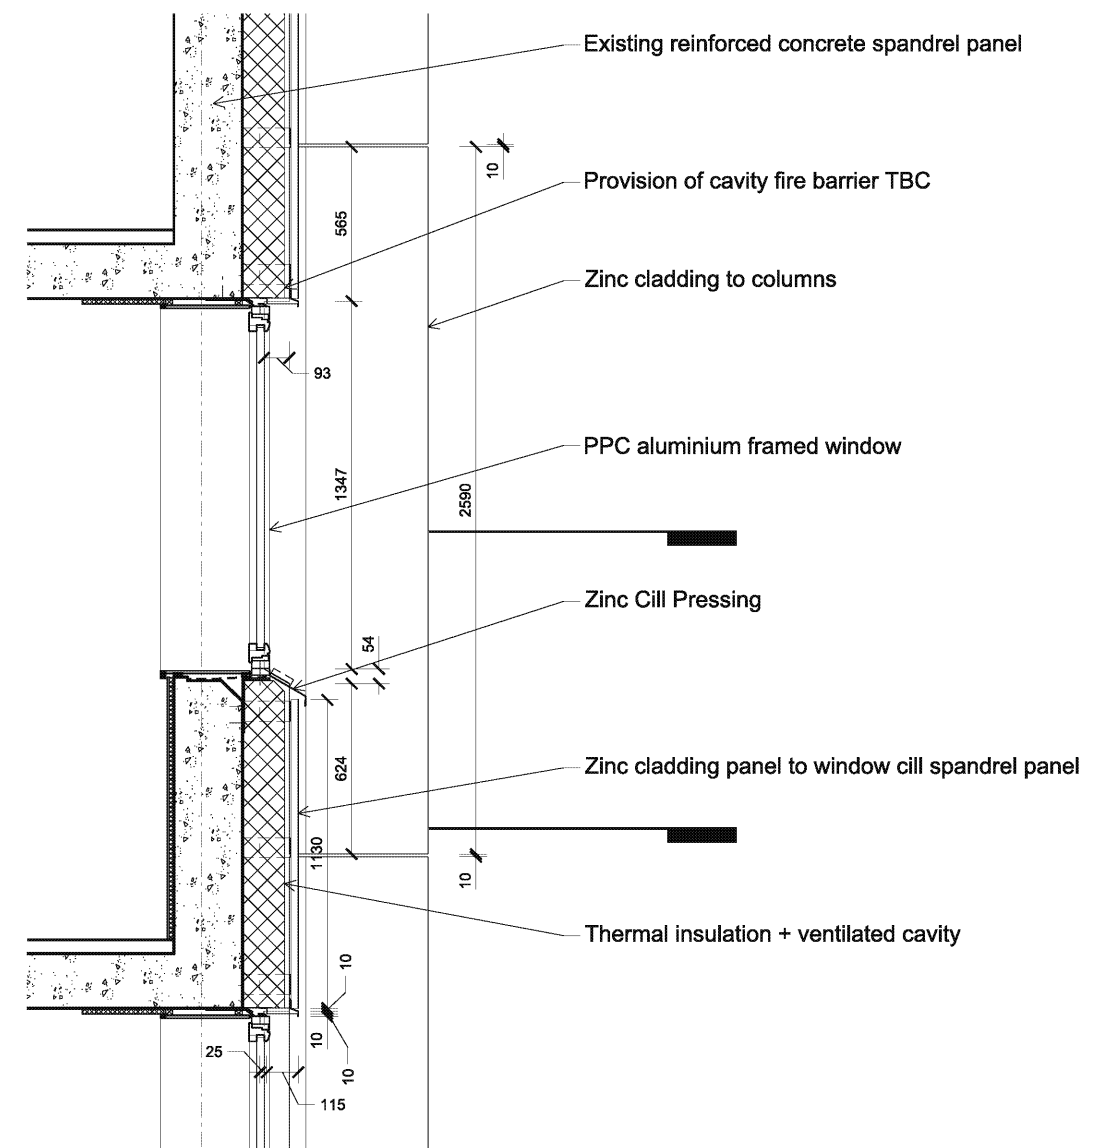

4 Proposed Section - Typical Bay
1:20

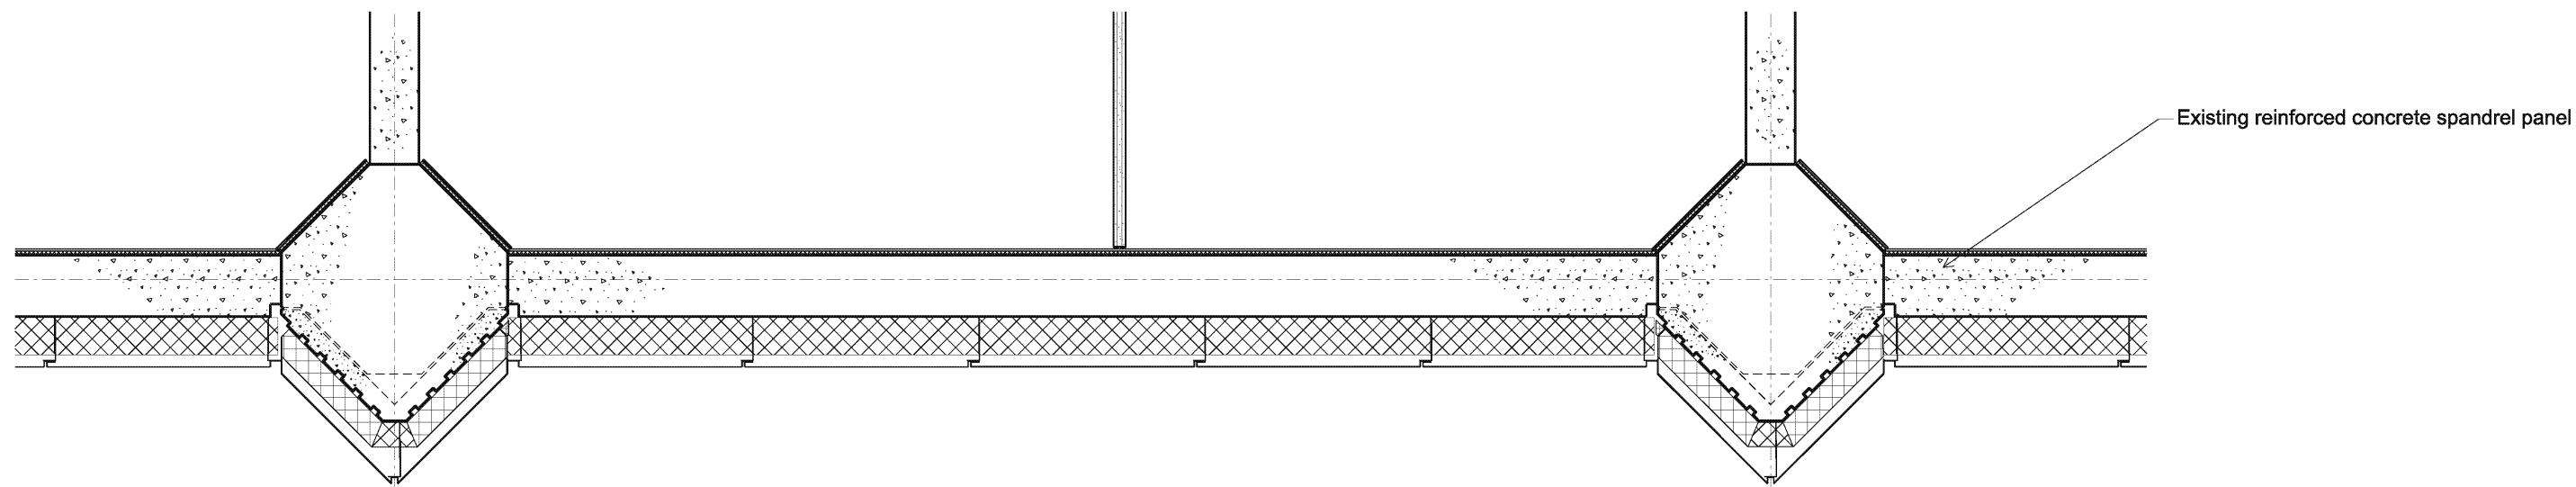


2 Proposed Plan - Cill Level
1:20

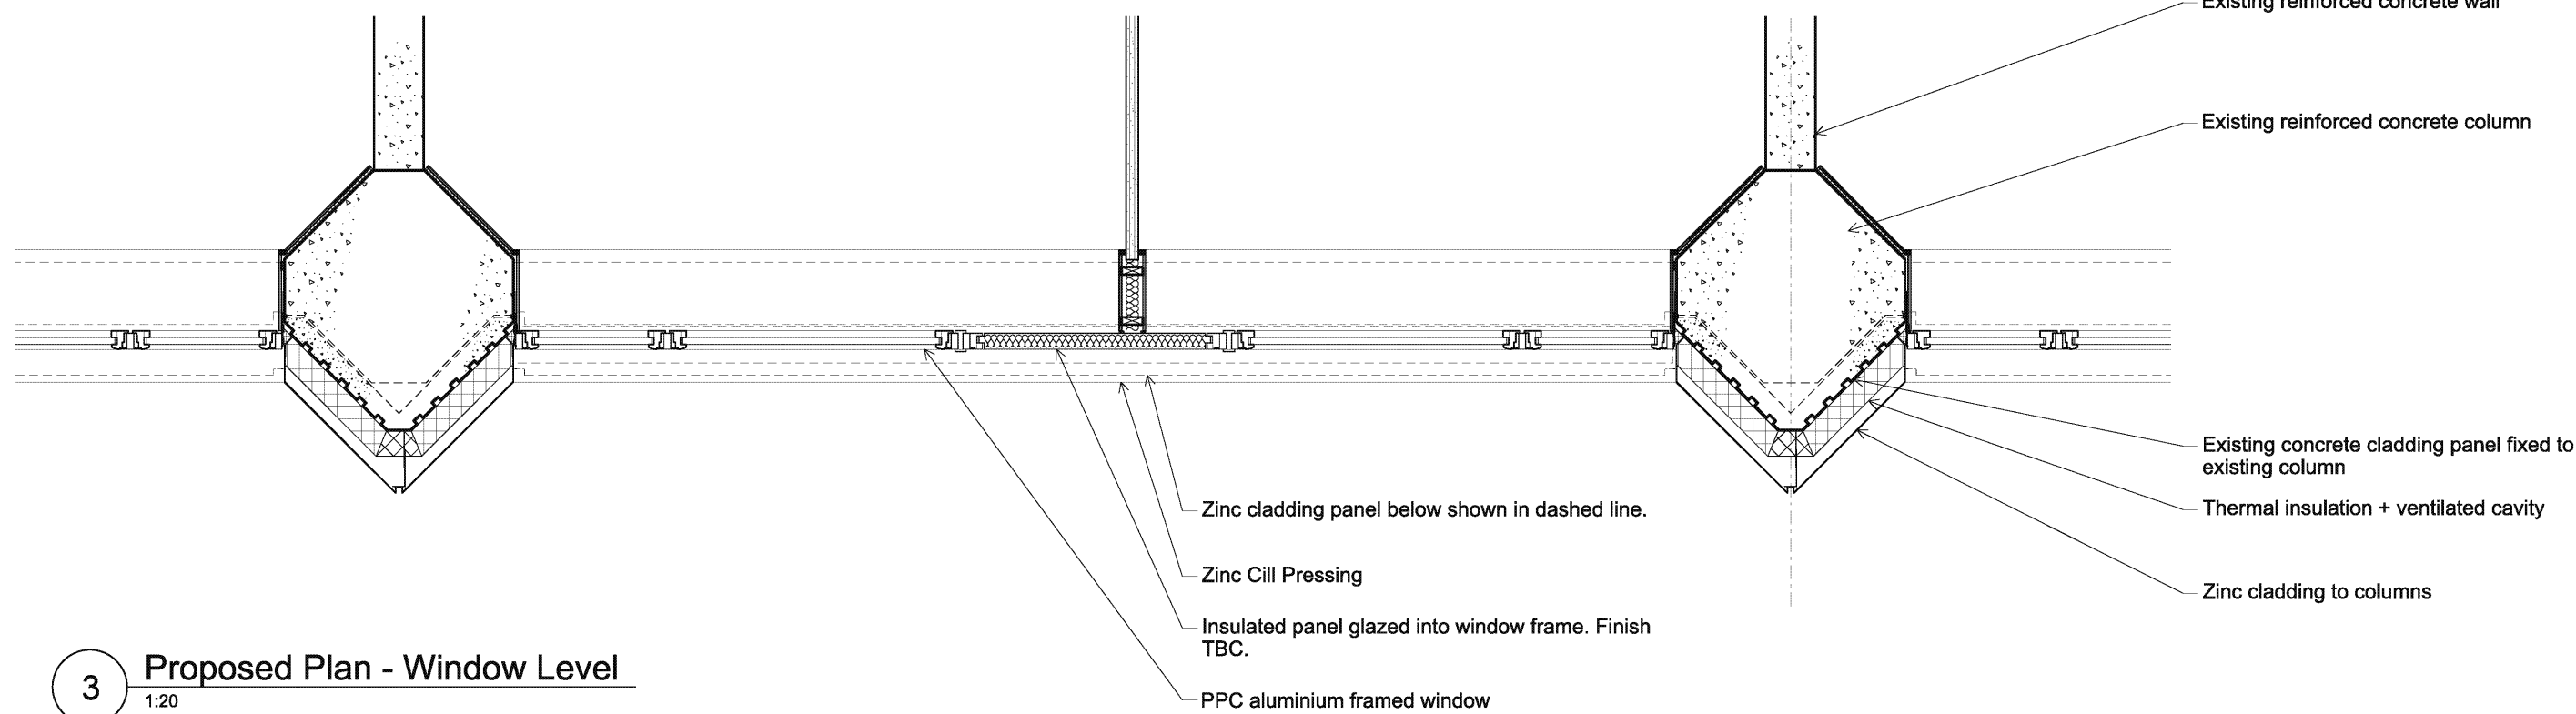

3 Proposed Plan - Window Level
1:20

- NOTE
1. THIS DRAWING IS COPYRIGHT STUDIO E LLP
 2. THE CONTRACTOR MUST NOT SCALE FROM THE DRAWING ALL DIMENSIONS TO BE TAKEN FROM DIMENSION STRINGS.
 3. WHERE ANY DISCREPANCIES ARE FOUND BETWEEN DIMENSIONS THESE MUST BE BROUGHT TO THE ATTENTION OF THE ARCHITECTS FOR RESOLUTION.
 4. WHERE DISCREPANCIES EXIST BETWEEN REFERENCE OR ASSEMBLY DRAWINGS & DETAIL DRAWINGS, THE LATTER TAKE PREFERENCE.

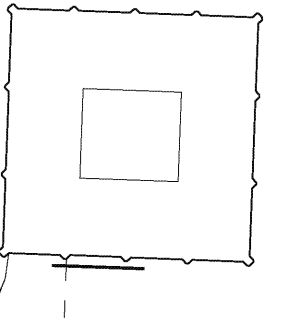

DRAFT



PLANNING

STUDIO E LLP

Palace Wharf, Rainville Road,
London, W8 5HN
Tel: 020 7461 1111
Fax: 020 7461 1112

GRENfell TOWER
REGENERATION PROJECT
PROJECT

PROPOSED TYP BAY
PLAN & ELEVATION

DRAWING

1:20@A1 24/09/13

SCALE DATE

1279 (06) 110 00

DWG. NO. REVISION CHECKED