

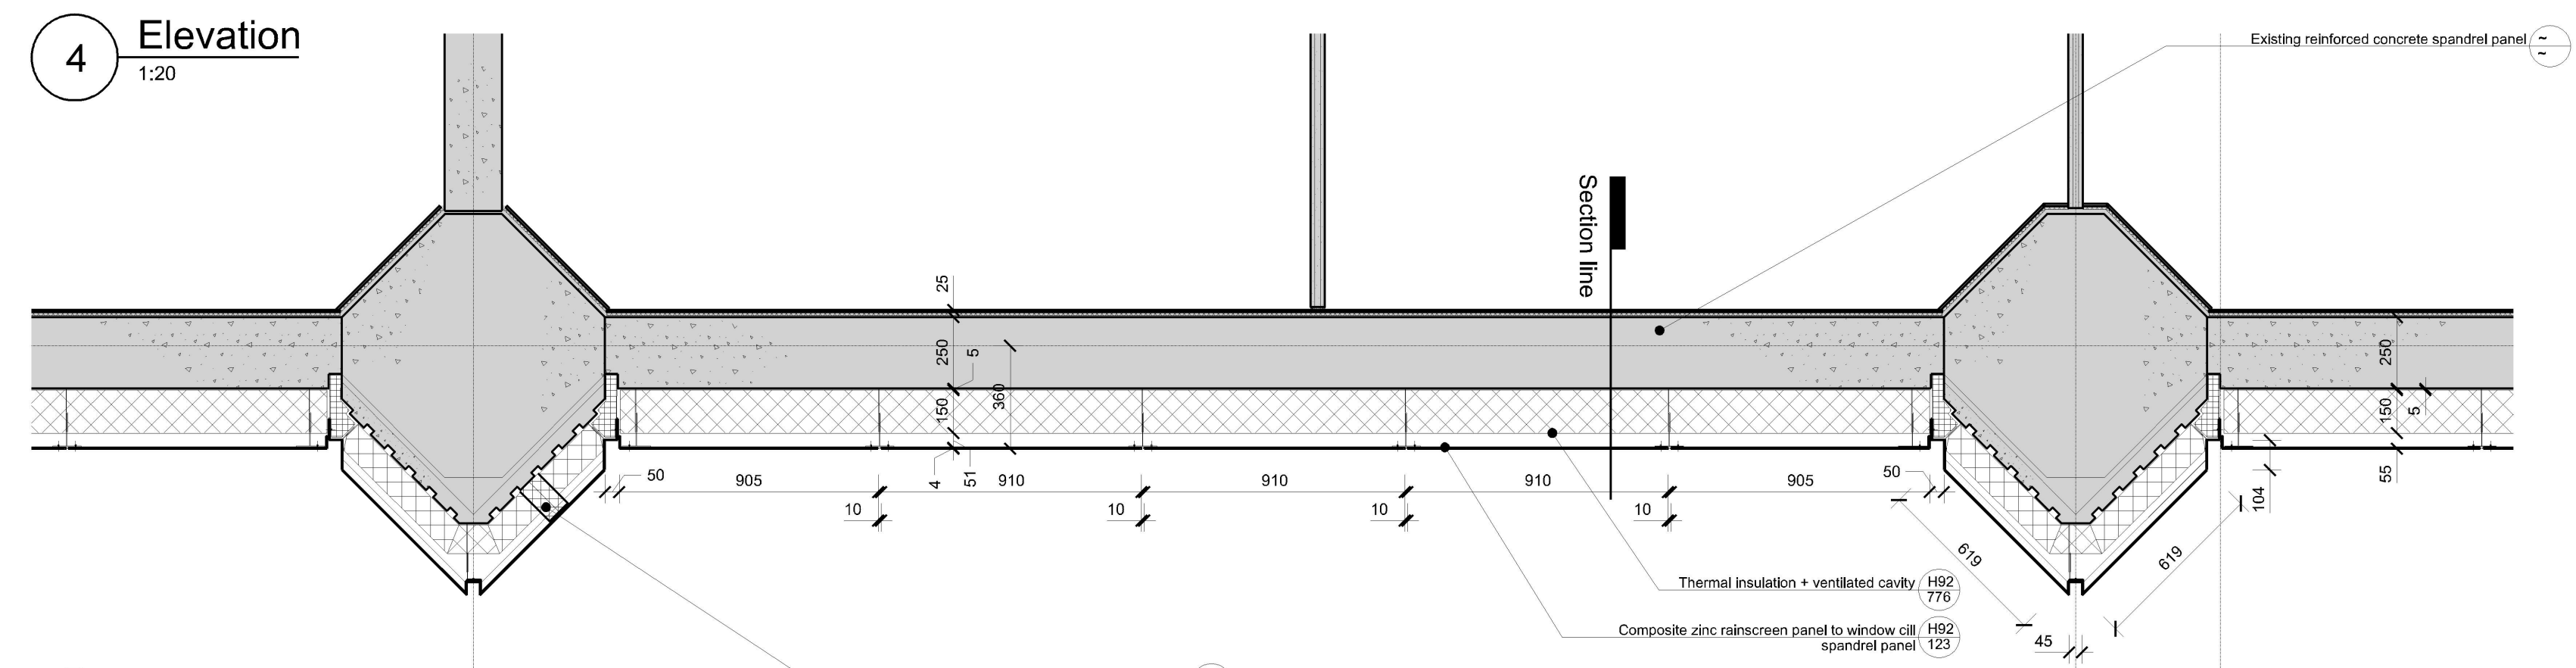



- NOTE
- THIS DRAWING IS COPYRIGHT STUDIO E LLP
  - THE CONTRACTOR MUST NOT SCALE FROM THE DRAWING ALL DIMENSIONS TO BE TAKEN FROM DIMENSION STRINGS.
  - WHERE ANY DISCREPANCIES ARE FOUND BETWEEN DIMENSIONS THESE MUST BE BROUGHT TO THE ATTENTION OF THE ARCHITECTS FOR RESOLUTION.
  - WHERE DISCREPANCIES EXIST BETWEEN REFERENCE OR ASSEMBLY DRAWINGS & DETAIL DRAWINGS, THE LATTER TAKE PREFERENCE.

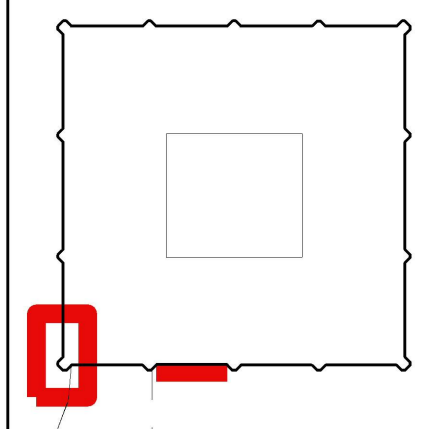

3 Proposed Section - Typical Bay 1:20

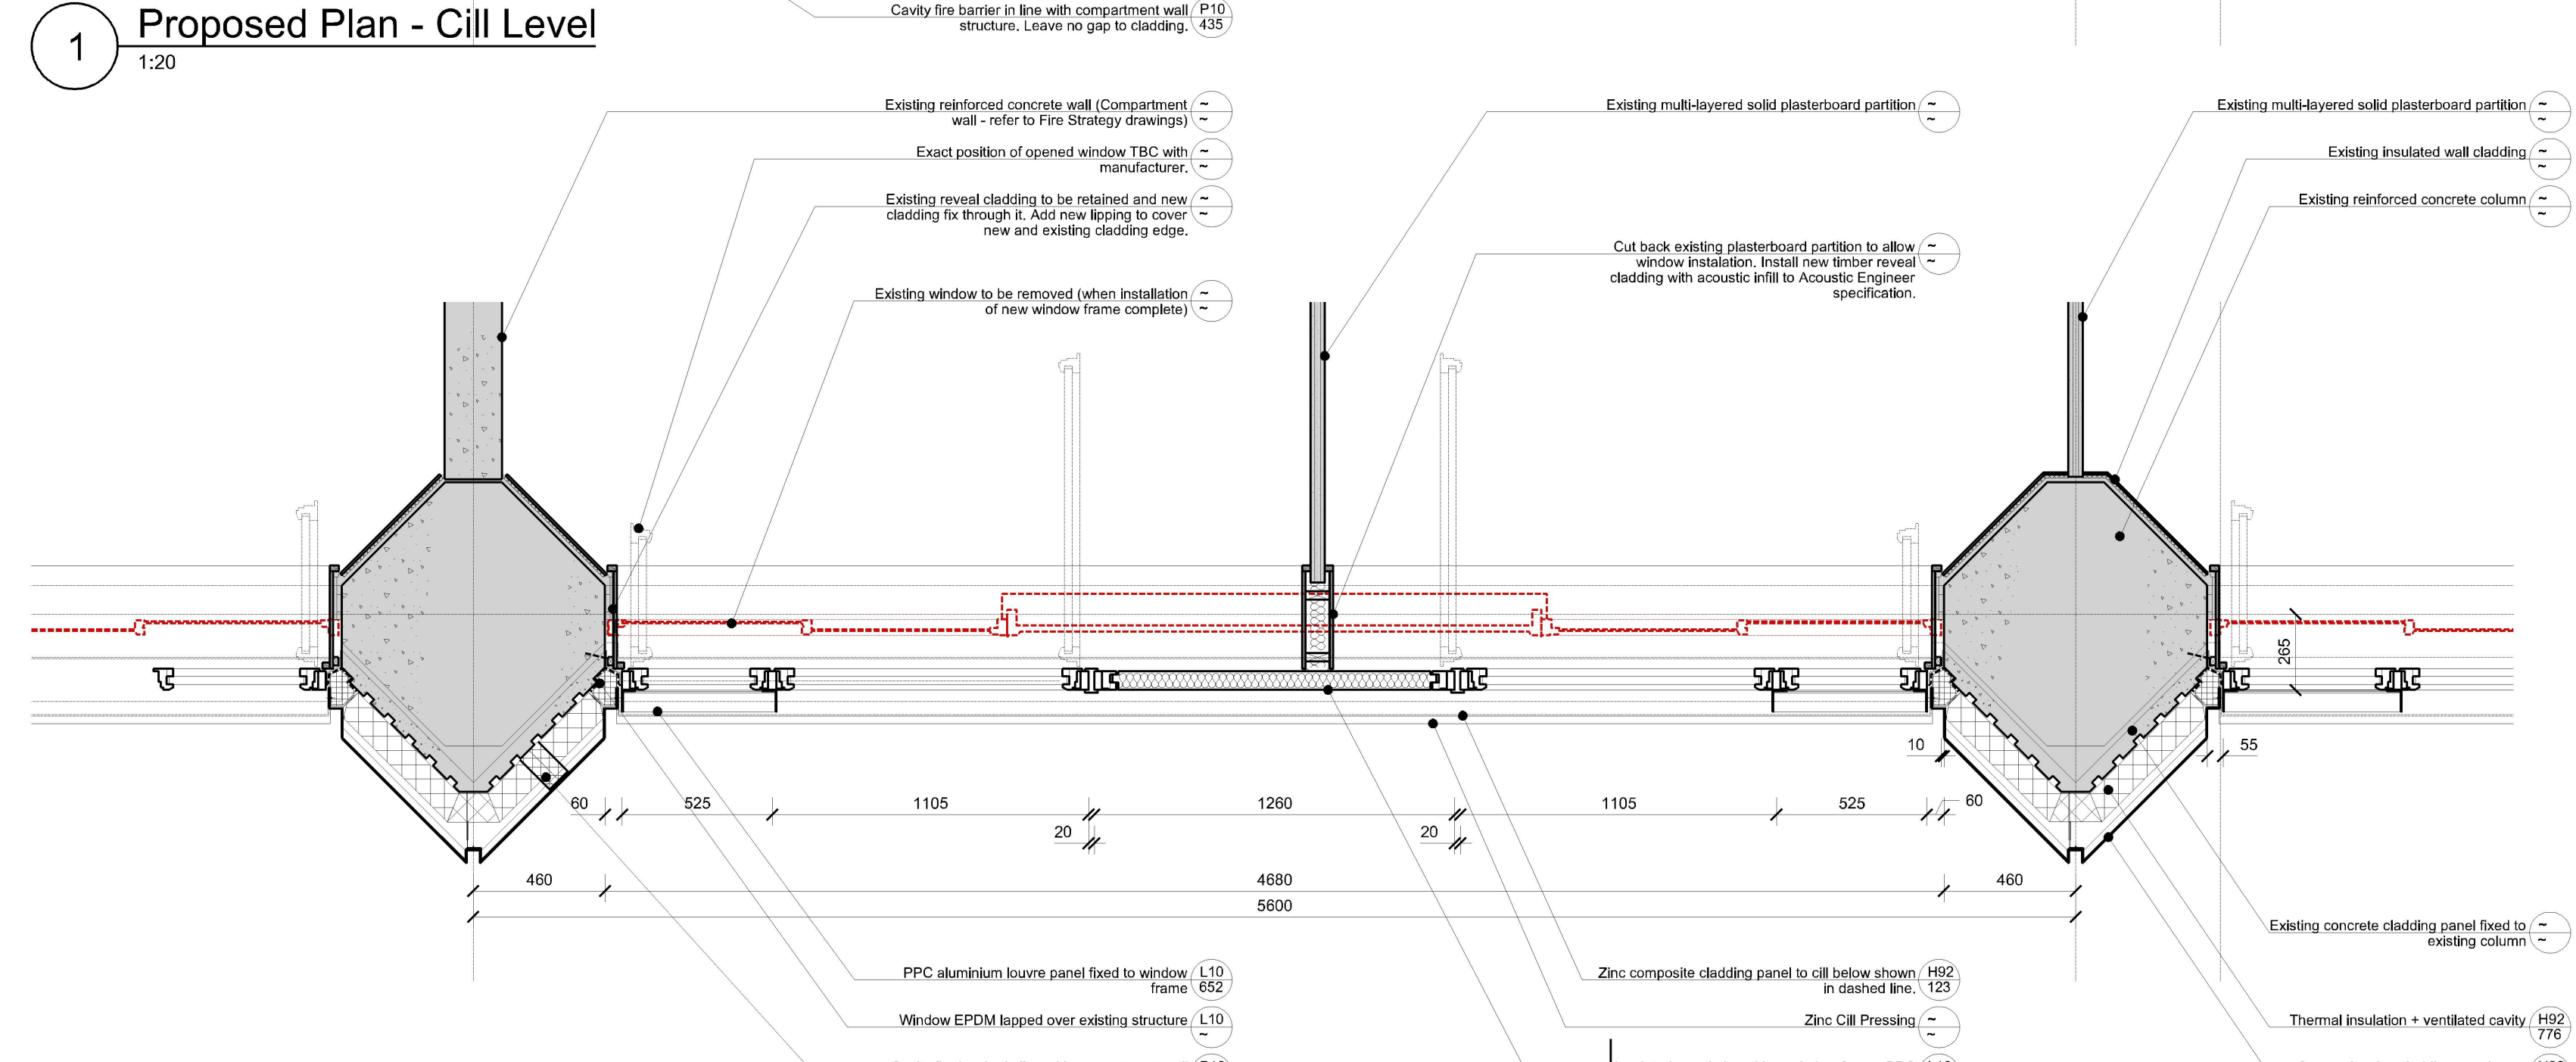

2 Proposed Plan - Window Level 1:20

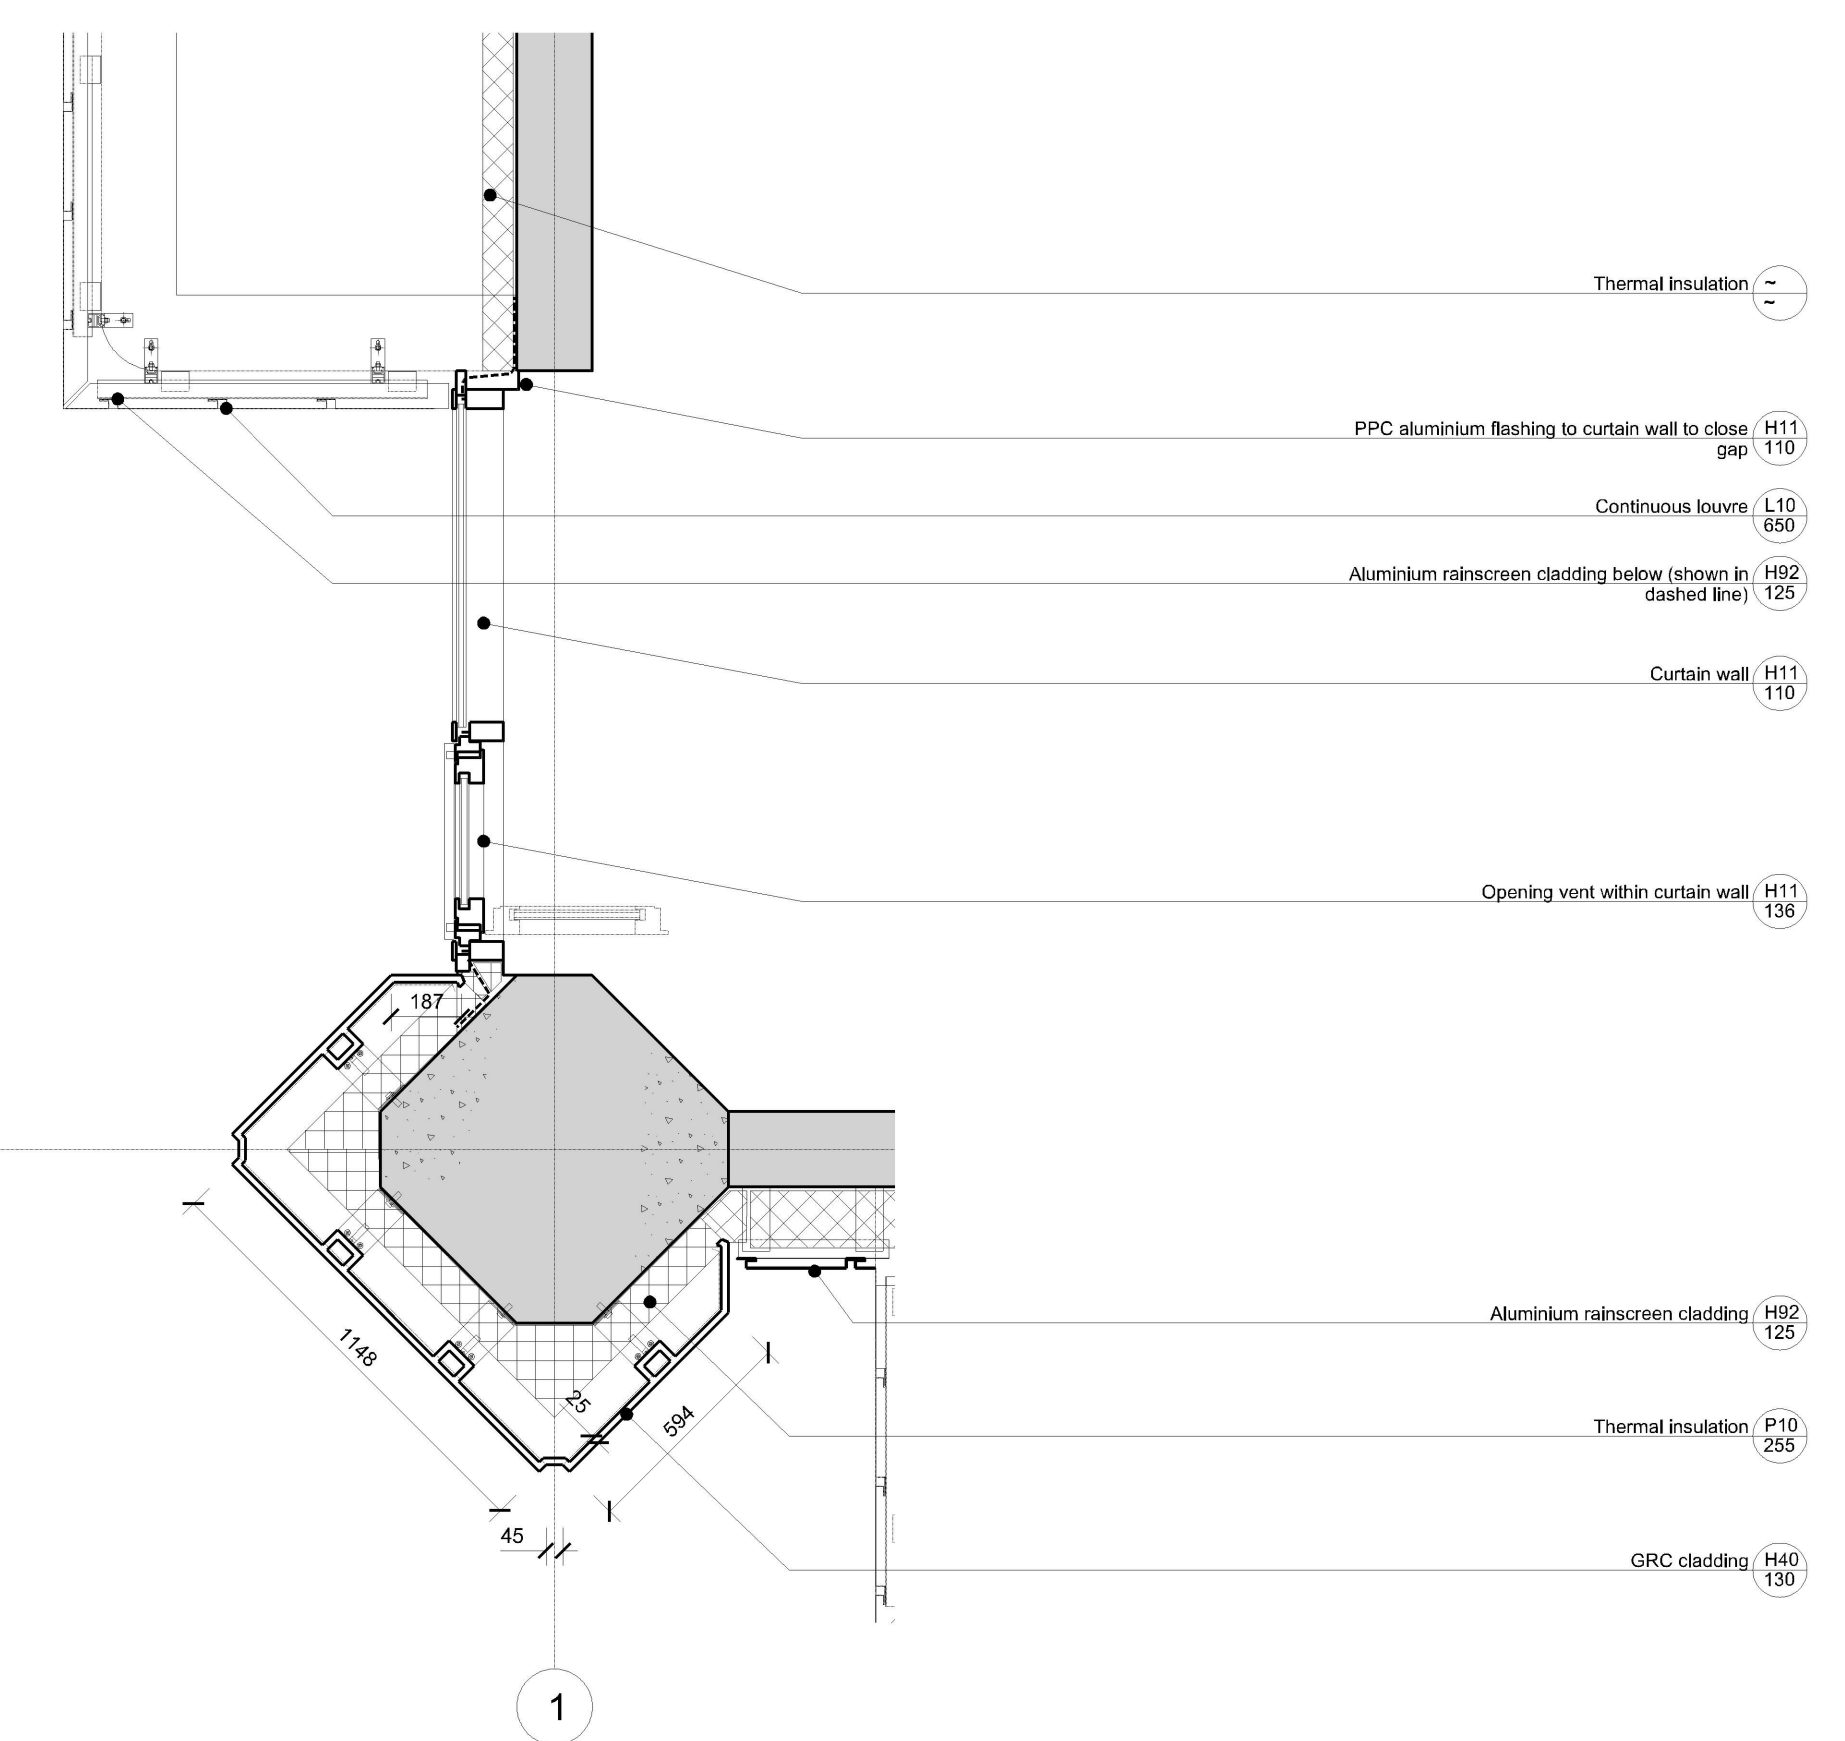

5 Office Corner - Plan Details 1:20



EMPLOYER'S REQUIREMENTS

STUDIO E LLP  
 Palace Wharf, Rainville Road,  
 London, W8 8HT  
 Tel: [REDACTED]  
 Fax: [REDACTED]

GRENfell TOWER  
 REGENERATION PROJECT  
 PROJECT  
 PROPOSED TYPICAL BAY  
 PLANS, SECTION  
 & ELEVATION  
 DRAWING

1:20@A1 SCALE 24/09/13 DATE

1279 (06) 110 00 DWS. NO. REVISION CHECKED