

# SPECIFICATION NOTES

SYSTEM  
METAL TECHNOLOGY 5-20 HI THERMALLY BROKEN ALUMINIUM WINDOWS.  
REYNOBOND COMPOSITE RAINSCREEN CASSETTES.

FINISH - WINDOW OUTER & CILL FLASHING  
ALL VISIBLE ALUMINIUM FACES POLYESTER POWDER COATED RAL 7012 MATT (30% GLOSS) 40 MICRON.

FINISH - WINDOW INNER  
ALL VISIBLE ALUMINIUM FACES POLYESTER POWDER COATED RAL 9010 MATT (30% GLOSS) 40 MICRON.

GLAZING - G1 - VISION  
OUTER - 6MM CLEAR TOUGHENED SOFT COAT LOW E.  
CAVITY - 16MM ARGON FILLED WITH SILVER SPACER BARS.  
INNER - 6MM CLEAR TOUGHENED.  
U VALUE = 1.1 W/m2K (CENTRE PANE).  
G VALUE = 0.59  
TOUGHENED GLASS NOT HEAT SOAK TESTED.

GLAZING - G2 - SPANDREL  
OUTER - 6MM CLEAR TOUGHENED SOFT COAT LOW E.  
CAVITY - 16MM ARGON FILLED WITH SILVER SPACER BARS.  
INNER - 6MM CLEAR TOUGHENED, FULL PAINTED RAL 7012 TO FACE 4.  
TOUGHENED GLASS NOT HEAT SOAK TESTED.

GLAZING - G3  
OUTER - 6MM CLEAR LAMINATED.  
CAVITY - 16MM ARGON FILLED WITH SILVER SPACER BARS.  
INNER - 6MM CLEAR TOUGHENED SOFT COAT LOW E.  
TOUGHENED GLASS NOT HEAT SOAK TESTED.

GLAZING - G4  
OUTER - 8.8MM CLEAR LAMINATED.  
CAVITY - 16MM ARGON FILLED WITH SILVER SPACER BARS.  
INNER - 6MM CLEAR TOUGHENED SOFT COAT LOW E.  
TOUGHENED GLASS NOT HEAT SOAK TESTED.

GLAZING - G5  
OUTER - 8.8MM CLEAR LAMINATED.  
CAVITY - 16MM ARGON FILLED WITH SILVER SPACER BARS.  
INNER - 6.4MM CLEAR LAMINATED SOFT COAT LOW E.

GLAZING - P1 - PANELS  
OUTER - 1.5MM ALUMINIUM SKIN RAL 9010 MATT (30% GLOSS).  
CORE - 25MM STYROFOAM.  
INNER - 1.5MM ALUMINIUM SKIN RAL 9010 MATT (30% GLOSS).  
U VALUE = 0.77 W/m2K (CENTRE PANE)

GLAZING - P2 - PANELS  
OUTER - 1.5MM ALUMINIUM SKIN RAL 7012 MATT (30% GLOSS).  
CORE - 25MM KINGSPAN TP10 RIGID INSULATION.  
INNER - 1.5MM ALUMINIUM SKIN RAL 9010 MATT (30% GLOSS).  
U VALUE = 0.77 W/m2K (CENTRE PANE)

GLAZING - P3 - PANELS  
OUTER - 2MM ALUMINIUM SKIN RAL 6018 MATT (30% GLOSS).  
CORE - 25MM KINGSPAN TP10 RIGID INSULATION.  
INNER - 3MM ALUMINIUM SKIN RAL 9010 MATT (30% GLOSS).  
U VALUE = 0.77 W/m2K (CENTRE PANE)

GLAZING - P4 - PANELS  
OUTER - 2MM ALUMINIUM SKIN RAL 6018 MATT (30% GLOSS).  
CORE - 25MM KINGSPAN TP10 RIGID INSULATION.  
INNER - 3MM ALUMINIUM SKIN RAL 9010 MATT (30% GLOSS).  
U VALUE = 0.77 W/m2K (CENTRE PANE)

GLAZING - P5 - PANELS  
OUTER - 2MM ALUMINIUM SKIN RAL 6018 MATT (30% GLOSS).  
CORE - 25MM WBP PLY & 25MM KINGSPAN TP10 RIGID INSULATION.  
INNER - 3MM ALUMINIUM SKIN RAL 9010 MATT (30% GLOSS).  
U VALUE = 0.77 W/m2K (CENTRE PANE)

CLADDING - R1  
ALUMINIUM COMPOSITE PANEL, SMOKE SILVER METALLIC DURAGLOSS 5000 SATIN.

CLADDING - R2  
ALUMINIUM COMPOSITE PANEL, RAL 9010.

CLADDING - R3  
CGL WALLPLANK, RAL 7005 MATT (30% GLOSS).

CLADDING - R4  
CGL WALLPLANK, RAL 7012 MATT (30% GLOSS).

FIRE BREAKS - NEW BUILD ZONES  
HORIZONTAL - SIDERISE LAMATHERM RH25G-120/60 VENTILATED BREAKS FOR 120MIN INTEGRITY & 60MIN INSULATION.  
VERTICAL - SIDERISE LAMATHERM RVG-120/60 FULL FILL (NON VENTILATED) BREAKS FOR 120MIN INTEGRITY & 60MIN INSULATION.

FIRE BREAKS - REFURB ZONES  
HORIZONTAL - SIDERISE LAMATHERM RH25G-90/30 VENTILATED BREAKS FOR 90MIN INTEGRITY & 30MIN INSULATION.  
VERTICAL - SIDERISE LAMATHERM RVG-90/30 FULL FILL (NON VENTILATED) BREAKS FOR 90MIN INTEGRITY & 30MIN INSULATION.

POINTING  
ALL PERIMETER POINTING IN LOW MODULUS SILICON, BLACK.

HARDWARE - SIDE HUNG WINDOWS  
GENERAL SYSTEM FITTINGS ALL IN SILVER FINISH.  
CONCEALED HINGES.  
LOCKING HANDLES IN SAA, FITTED MID VENT HEIGHT.  
NO RESTRICTORS.


HARDWARE - TILT TURN WINDOWS  
GENERAL SYSTEM FITTINGS ALL IN SILVER FINISH.  
CONCEALED HINGES.  
LOCKING HANDLES IN SAA, ALLOWING TILT BUT NOT TURN UNLESS UNLOCKED, FITTED MID VENT HEIGHT.  
NO RESTRICTORS.

HARDWARE - TOP HUNG WINDOWS IN C.WALL  
GENERAL SYSTEM FITTINGS ALL IN SILVER FINISH.  
BARREL HINGES.  
REMOTE MANUAL OPERATORS.  
NO RESTRICTORS.

HARDWARE - DOORS  
HUNG ON NO HOLD CONCEALED OVERHEAD CLOSERS.  
MAGLOCK FITTED TO HEAD TO BE CONTROLLED BY ACCESS HARDWARE BY OTHERS.  
SINGLE POINT DEADLOCK KEYED INSIDE & OUT.  
FULL HEIGHT TUBE HANDLES Ø44.4 IN SILVER ANODISED

GENERAL  
ALL DRAIN CAPS IN BLACK PLASTIC.  
TRICKLE VENTS, SIMON AIRSTRIIP 19000 WITH KNOB CONTROL.

WINDOW NOTATION  
(UK STANDARD)

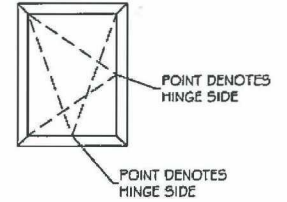

THE PANELS SHOULD BE 7012  
BRASS  
GILTY

THE PANELS SHOULD BE  
7012 BRASS  
GILTY.

NO LONGER  
REQUIRED.

NO CASES FOR  
DETACHABLE AS  
SCHEDULES → THESE  
ARE ESCAPE DOORS  
TO WHOLE BUILDING..

| STUDIO E ARCHITECTS<br>PALACE WHARF RAINVILLE ROAD LONDON W5 9HN   |   |              |
|---|---|--------------|
| A   | Conforms to Design Intent.                                                                                    |              |
| B   | Conforms to Design Intent subject to incorporation of comments. Revise and re-submit for category 'A' status. |              |
| C   | Does not conform with Design Intent. Revise and re-submit                                                     |              |
| <p>Note<br/>Drawing status is given for conformity with outline Design Intent only and does not relieve the contractor/contractor/trade contractor from full integration<br/>Comments made do not automatically constitute a variation. Refer to separate specification clause for supplementary information regarding drawing status.</p> |   |              |
| Date   | Checked By<br>Signature                                                                                       | Name (Print) |
| 06/08/15   |   | NEC          |
| Date   | Authorised<br>Signature                                                                                       | Name (Print) |
|   |   |              |

ISSUED FOR  
APPROVAL

|     |          |                                             |
|-----|----------|---------------------------------------------|
| E   | 05.07.15 | G3,4,5,P3,4,5, DOOR & WINDOW HARDWARE ADDED |
| D   | 15.07.15 | R2 & R3 ADDED, FIRE                         |
| C   | 25.03.15 | FIRE BREAKS UPGRADED TO 120MIN              |
| B   | 03.03.15 | RVG FIREBREAK                               |
| A   | 03.03.15 | FIREBREAKS, G2 & R2 ADDED                   |
| Rev | Date     | Notes                                       |


## SPECIFICATION

|                                                          |                   |                   |
|----------------------------------------------------------|-------------------|-------------------|
| Project:<br>GRENELL TOWER<br>GRENELL RD, LONDON. W11 1TG |                   |                   |
| Drawn By:<br>bd KVL                                      | Date:<br>15.01.15 | Scale:<br>1:20@A3 |

|   |  |                          |           |
|---|--|--------------------------|-----------|
| <b>harley</b><br>HARLEY HOUSE<br>BROOKLANDS PARK<br>FARNINGHAM ROAD<br>CROWBOROUGH<br>EAST SUSSEX<br>TN4 2UD<br>Tel: |  | Drawing No:<br>C1059-100 | Rev:<br>E |
|---|--|--------------------------|-----------|

FILE 855.

SEA00003272/1

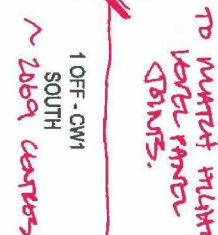


**harley**  
HARLEY HOUSE  
BROOKLANDS PARK  
FARNINGHAM ROAD  
CROWBOROUGH  
EAST SUSSEX  
TN6 2JD  
Tel: [REDACTED]

SEA00003272 0002


TO MATCH NEW -  
NO GAPS REQ THESE  
~ THESE PANELS  
DO AS SOLID SANDWICH  
PANELS TO MATCH  
IMMEDIATE TRANSITION  
GIVE 2012 EXACTLY  
(WILL REAP THE UTILITY  
SANDWICH GAP).

SEA00003272/2



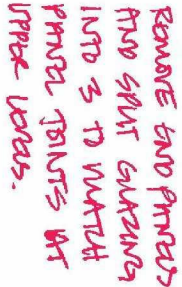

|            |      |       |   |                                 |                                                                |   |                          |      |
|------------|------|-------|---|---------------------------------|----------------------------------------------------------------|---|--------------------------|------|
| FILE 655.. | -    | -     | - | Descriptions:<br><br>ELEVATIONS | Project:<br><br>GRENFELL TOWER<br>GRENFELL RD, LONDON. W11 1TQ |  HARLEY HOUSE<br>BROOKLANDS PARK<br>FARNINGHAM ROAD<br>CROWBOROUGH<br>EAST SUSSEX<br>TN6 2JD | Drawing No:<br>C/059-220 | Rev: |
|            | -    | -     | - |                                 |                                                                |   |                          |      |
| Rev        | Date | Notes |   |                                 | Drawn By:<br>bd KVL                                            | Date:<br>05.07.15   | Scale:<br>1:30@A3        |      |

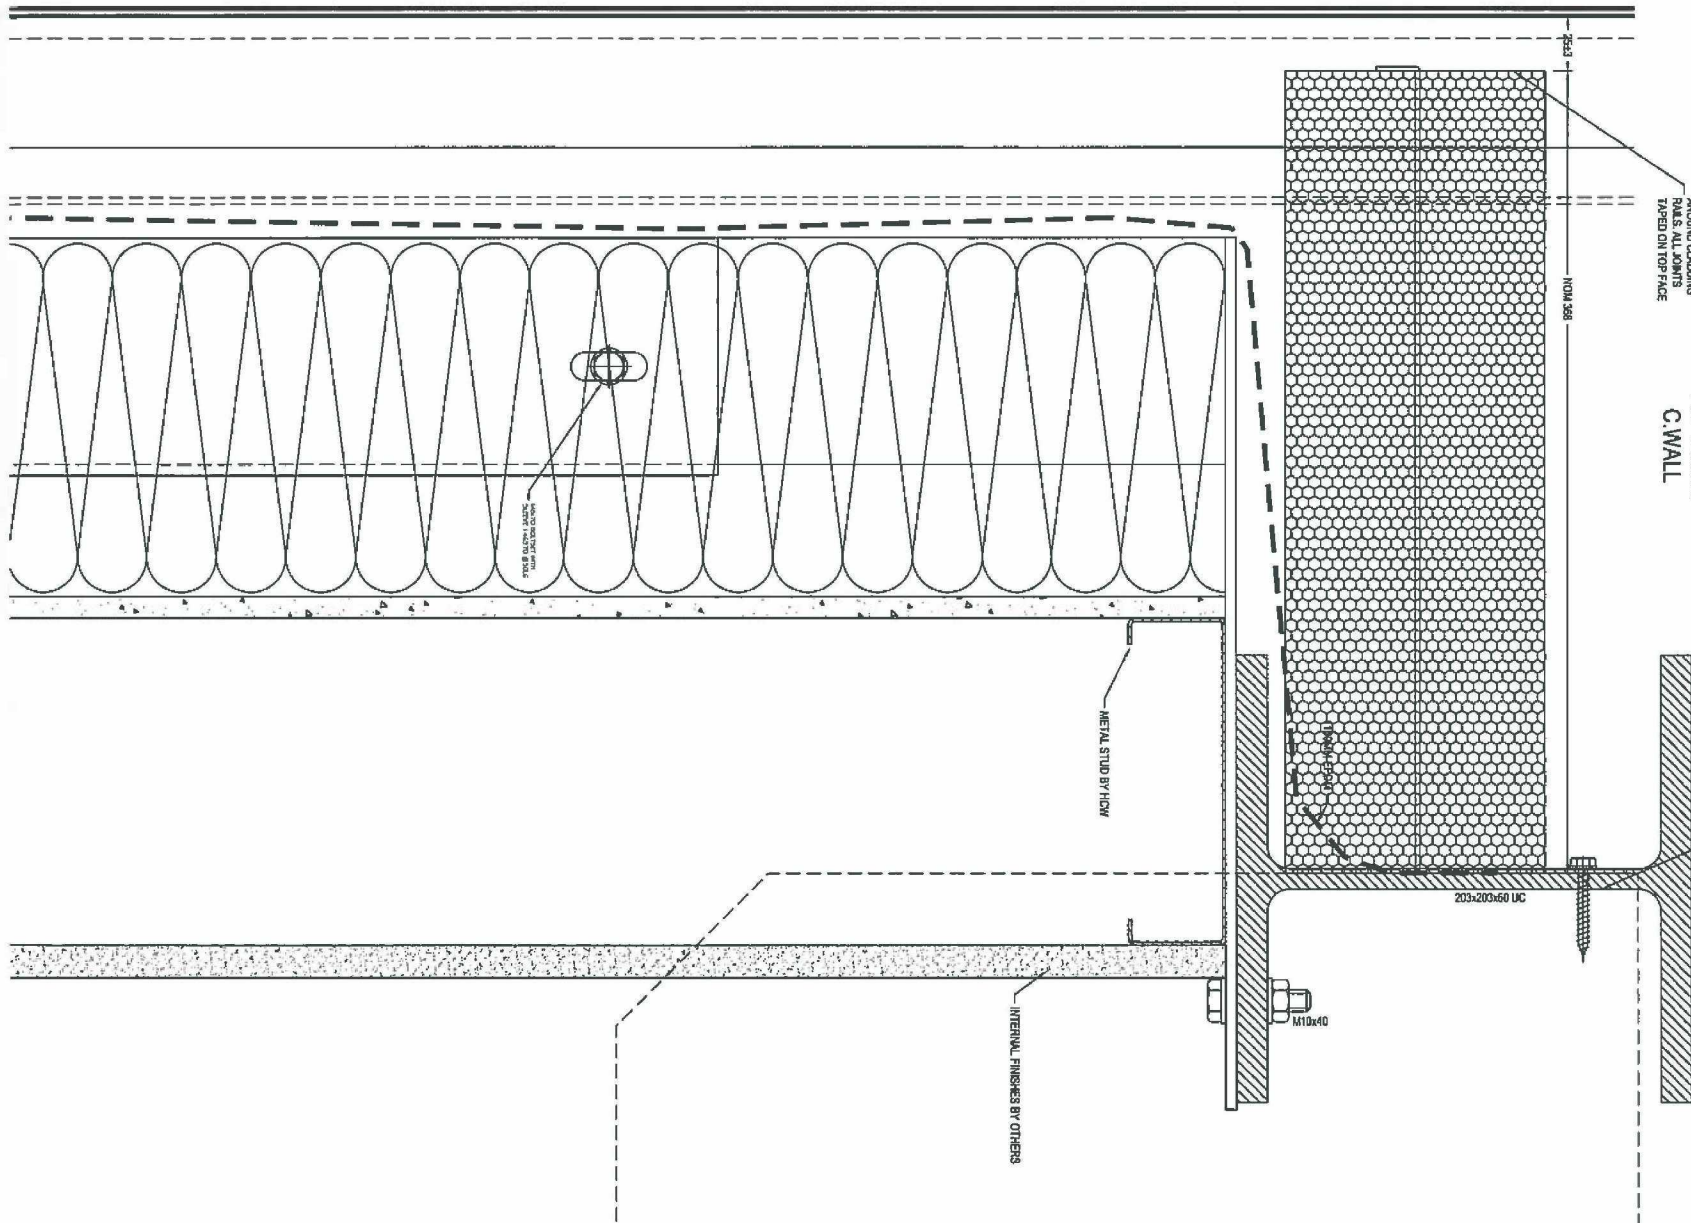

FIREBREAK CUT  
AROUND CLADDING  
RAILS. ALL JOINTS  
TAPED ON TOP FACE


TOP FIXING  
C.WALL  
①

|   |   |              |
|---|---|--------------|
| STUDIO E ARCHITECTS<br>PALACE WHARF RAINVILLE ROAD LONDON W6 9HN   |   |              |
| <input checked="" type="radio"/>   | Conforms to Design Intent                                                                                     |              |
| <input type="radio"/>   | Conforms to Design Intent subject to incorporation of comments. Revise and re-submit for category 'A' status. |              |
| <input type="radio"/>   | Does not conform with Design Intent. Revise and re-submit                                                     |              |
| Note:<br>Drawing status is given for conformity with outline Design Intent only and does not relieve the contractor/sub-contractor/trade contractor from full responsibility for their design accuracy and integration.<br>Comments made do not automatically constitute a variation. Refer to separate specification clause for supplementary information regarding drawing status. |   |              |
| Date   | Checked By<br>Signature                                                                                       | Name (Print) |
| 06/08/15   |   | MSC          |
| Date   | Authorised<br>Signature                                                                                       | Name (Print) |
|   |   |              |

ISSUED FOR  
APPROVAL

|   |     
|---|-----|------|-------|---|---|---|---|---|---|---|---|---|--------------------------------------------|------------------------------------------------------------------|---------------------|-------------------|--------------------|---|--------------------------|------|
| FILE 855.<br><table border="1"> <tr><td>Rev</td><td>Date</td><td>Notes</td></tr> <tr><td>-</td><td>-</td><td>-</td></tr> <tr><td>-</td><td>-</td><td>-</td></tr> <tr><td>-</td><td>-</td><td>-</td></tr> </table> | Rev | Date | Notes | - | - | - | - | - | - | - | - | - | Description:<br><b>SECTIONS<br/>C.WALL</b> | Project:<br><b>GRENELL TOWER<br/>GRENELL RD, LONDON. W11 1TQ</b> | Drawn By:<br>bd KVL | Date:<br>05.07.15 | Scale:<br>1:2.5@A3 | <b>harley</b><br>HARLEY HOUSE<br>BROOKLANDS PARK<br>FARNINGHAM ROAD<br>CROWBOROUGH<br>EAST SUSSEX<br>TN6 2JD<br>Tel: | Drawing No:<br>C1059-341 | Rev: |
|   | Rev | Date | Notes |   |   |   |   |   |   |   |   |   |                                            |                                                                  |                     |                   |                    |   |                          |      |
|   | -   | -    | -     |   |   |   |   |   |   |   |   |   |                                            |                                                                  |                     |                   |                    |   |                          |      |
| -   | -   | -    |       |   |   |   |   |   |   |   |   |   |                                            |                                                                  |                     |                   |                    |   |                          |      |
| -   | -   | -    |       |   |   |   |   |   |   |   |   |   |                                            |                                                                  |                     |                   |                    |   |                          |      |

SEA00003272/5

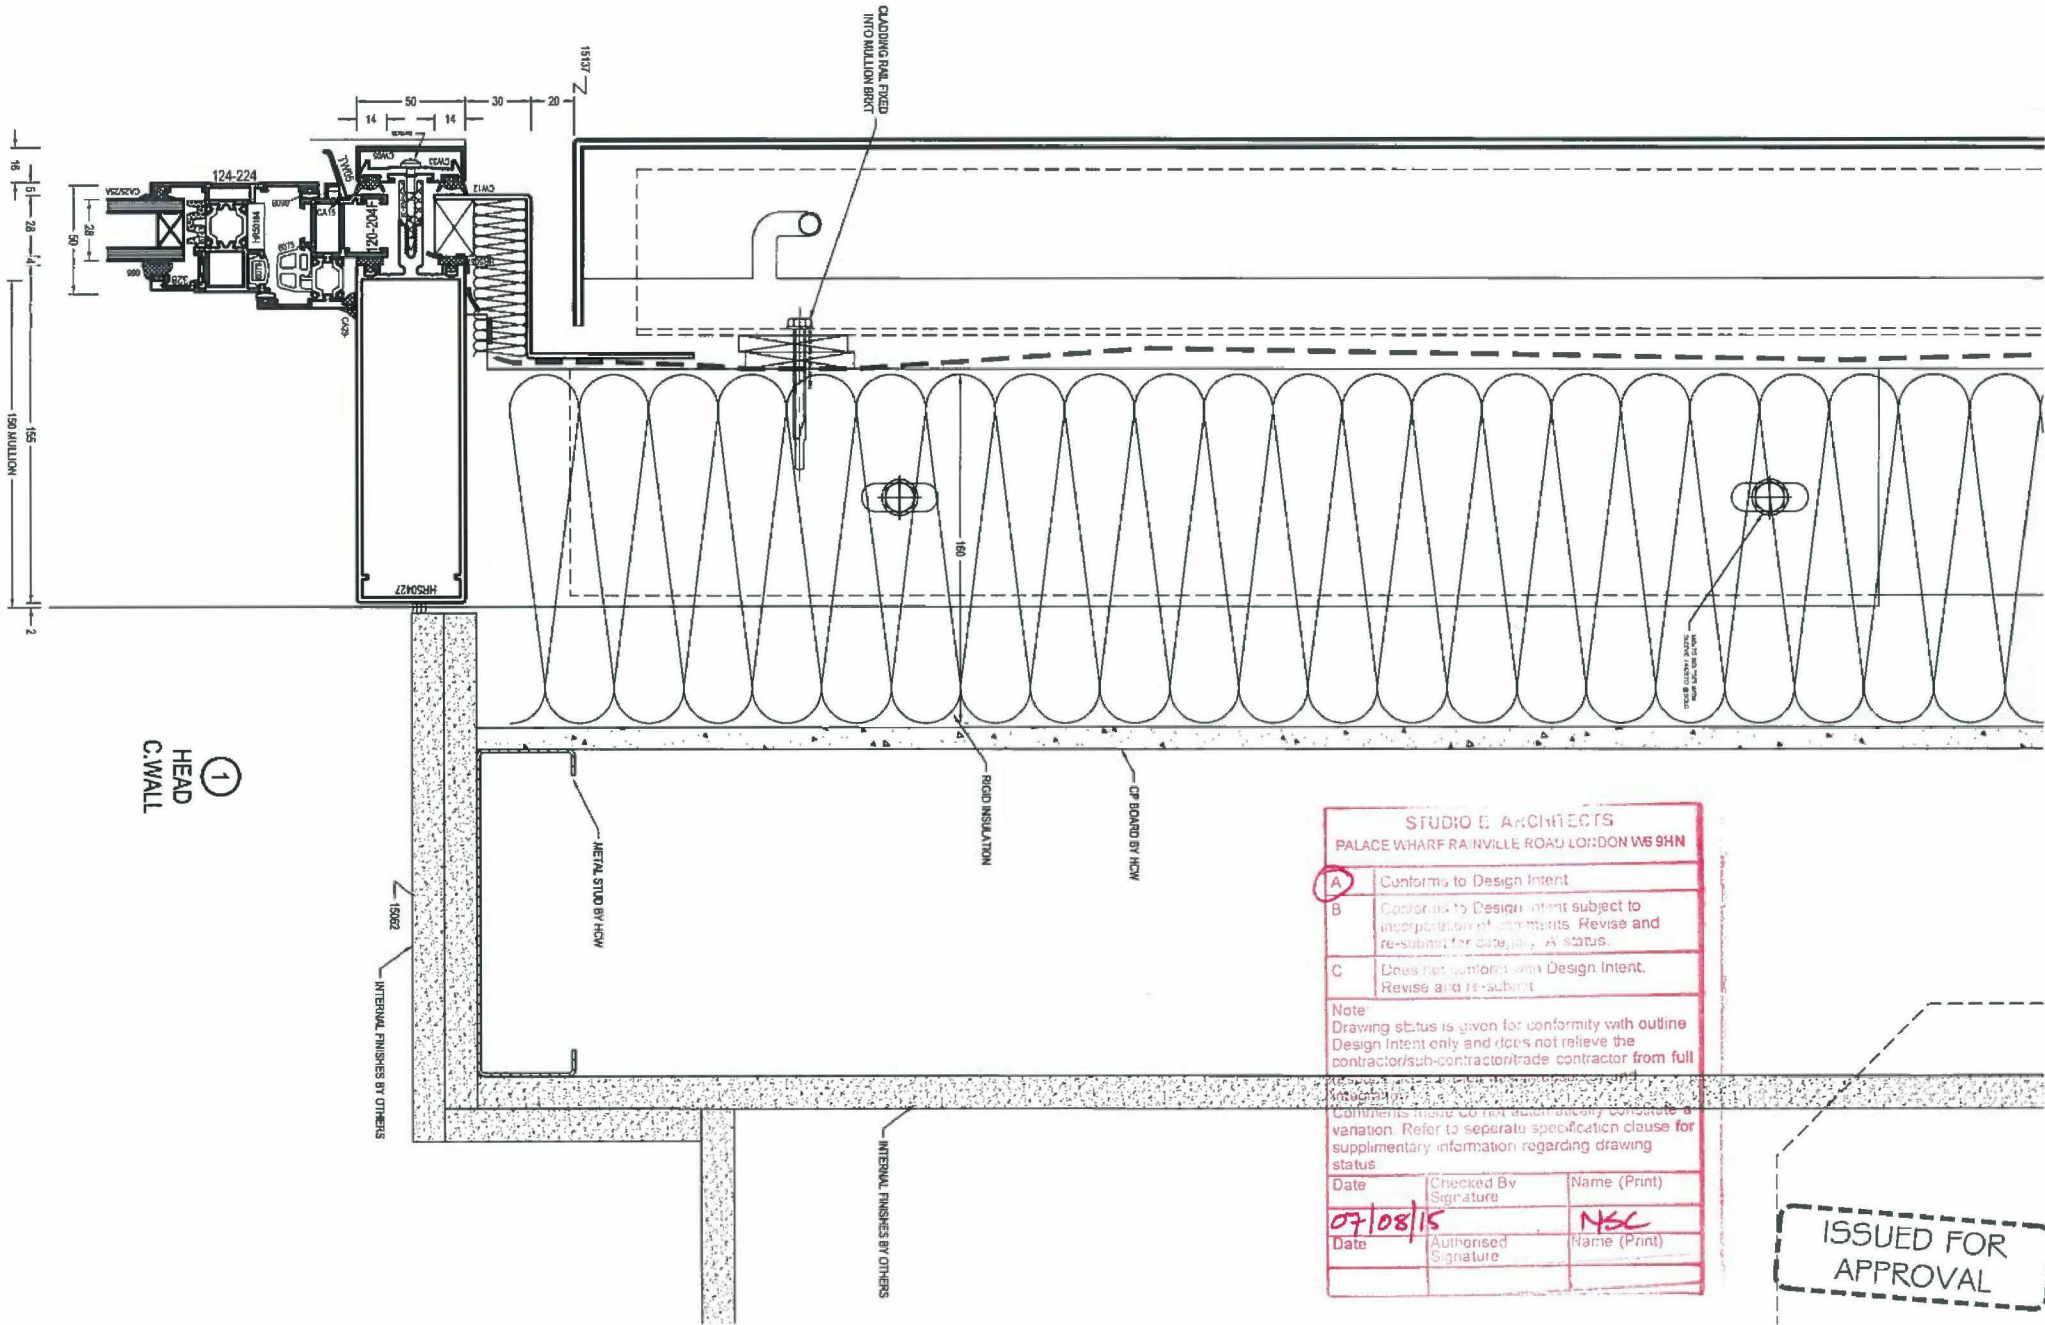


| STUDIO E ARCHITECTS   |   |              |
|---|---|--------------|
| PALACE WHARF RAINVILLE ROAD LONDON W6 9HN   |   |              |
| A   | Conforms to Design Intent                                                                                   |              |
| B   | Conforms to Design Intent subject to incorporation of comments. Revise and re-submit for category A status. |              |
| C   | Does not conform with Design Intent. Revise and re-submit                                                   |              |
| <p>Note:<br/>Drawing status is given for conformity with outline Design Intent only and does not relieve the contractor/sub-contractor/trade contractor from full contractual obligations.</p> <p>Comments made do not automatically constitute variation. Refer to separate specification clause for supplementary information regarding drawing status</p> |   |              |
| Date   | Checked By<br>Signature                                                                                     | Name (Print) |
| 07/08/15   |   | NSC          |
| Date   | Authorised<br>Signature                                                                                     | Name (Print) |

ISSUED FOR APPROVAL

|            |      |      |       |                                                |                                                                        |   |                                      |              |
|------------|------|------|-------|------------------------------------------------|------------------------------------------------------------------------|---|--------------------------------------|--------------|
| FILE 055.. | -    | -    | -     | Description:<br><br><b>SECTIONS<br/>C.WALL</b> | Project:<br><br><b>GRENFELL TOWER<br/>GRENFELL RD, LONDON. W11 1TQ</b> |  <b>HARLEY HOUSE</b><br>BROOKLANDS PARK<br>FARNINGHAM ROAD<br>CROWBOROUGH<br>EAST SUSSEX<br>TN11 2UD<br>TEL: 01892 811111 | Drawing No:<br><br><b>C 1059-342</b> | Rev:<br><br> |
|            | -    | -    | -     |                                                |                                                                        |   |                                      |              |
|            | Rev: | Date | Notes |                                                |                                                                        |   |                                      |              |

①  
WINDOW TRANSOM  
C.WALL

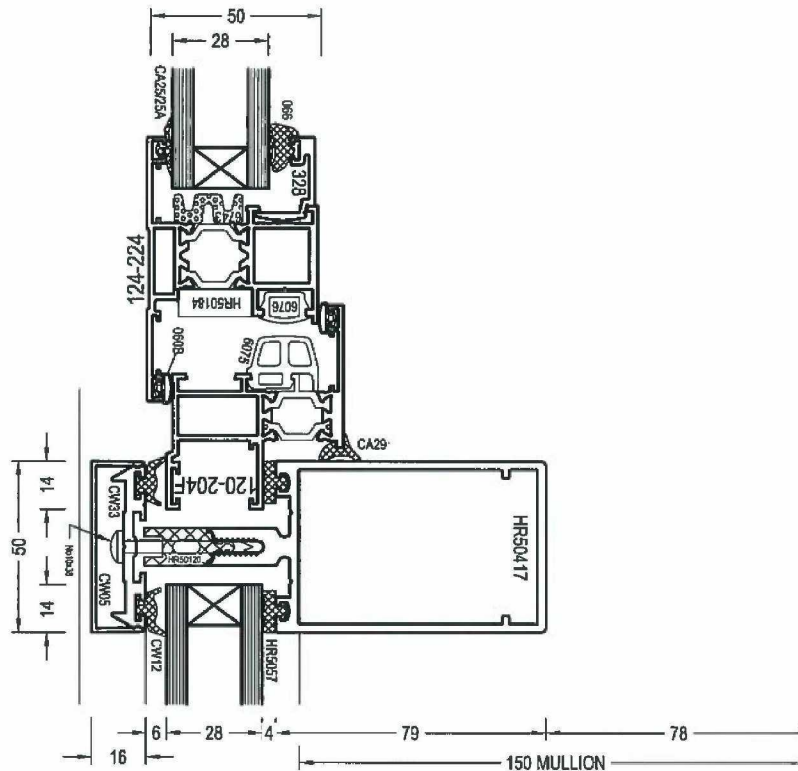



| STUDIO E ARCHITECTS<br>PALACE WHARF RAINVILLE ROAD LONDON W6 9HN   |   |              |
|---|---|--------------|
| A   | Conforms to Design Intent                                                                                   |              |
| B   | Conforms to Design Intent subject to incorporation of comments. Revise and re-submit for category A status. |              |
| C   | Does not conform with Design Intent. Revise and re-submit                                                   |              |
| <p>Note:<br/>Drawing status is given for conformity with outline Design Intent only and does not relieve the contractor/sub-contractor/trade contractor from full responsibility for their design accuracy and integration.<br/>Comments made do not automatically constitute a variation. Refer to separate specification clause for supplementary information regarding drawing status.</p> |   |              |
| Date   | Checked By<br>Signature                                                                                     | Name (Print) |
| 06/08/15   |   | NKC          |
| Date   | Authorised<br>Signature                                                                                     | Name (Print) |
|   |   |              |

ISSUED FOR  
APPROVAL

| Rev | Date | Notes | Description        | Project                                      | Drawn By | Date     | Scale  | Project   | Drawing No. | Rev. |
|-----|------|-------|--------------------|----------------------------------------------|----------|----------|--------|---|-------------|------|
| -   | -    | -     | SECTIONS<br>C.WALL | GRENELL TOWER<br>GRENELL RD, LONDON. W11 1TQ | bd KVL   | 05.07.15 | 1:20A3 | harkley<br>HARLEY HOUSE<br>BROOKLANDS PARK<br>FARNINGHAM ROAD<br>CROWBOROUGH<br>EAST SUSSEX<br>TN6 2JD<br>Tel: [REDACTED] | C1059-343   | -    |

FILE 855..


②  
MULLION JOINT  
C.WALL

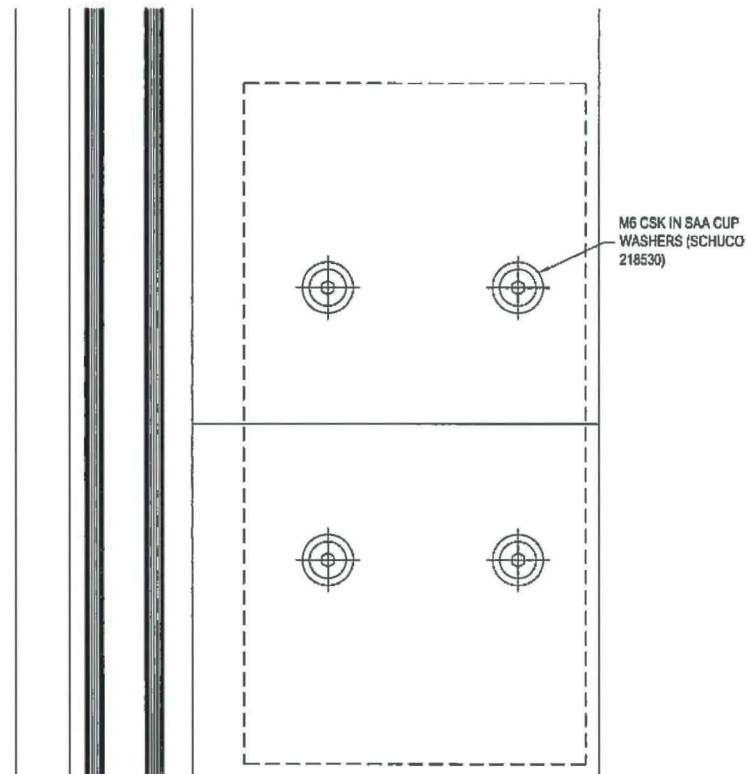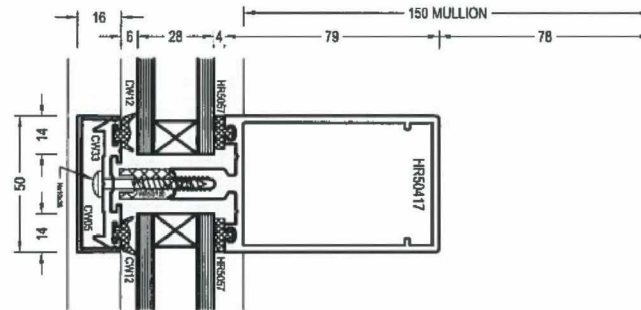

| STUDIO E ARCHITECTS   |   |              |
|---|---|--------------|
| PALACE WHARF RAINWATER ROAD LONDON W6 9HN   |   |              |
| A   | Conforms to Design Intent                                                                                  |              |
| B   | Conforms to Design Intent subject to incorporation of comments. Revise and re-submit for grading A status. |              |
| C   | Does not conform with Design Intent. Revise and re-submit                                                  |              |
| <p>Note:</p> <p>Drawing status is given for conformity with outline Design Intent only and does not relieve the contractor/sub-contractor/trade contractor from full responsibility for their design accuracy and integration</p> <p>Comments made do not automatically constitute a variation. Refer to separate specification clause for supplementary information regarding drawing status.</p> |   |              |
| Date   | Checked By<br>Signature                                                                                    | Name (Print) |
| 07/08/15   |   | NSC          |
| Date   | Authorised<br>Signature                                                                                    | Name (Print) |
|   |   |              |


ISSUED FOR  
APPROVAL

|            |     |      |       |                                                |                                                                        |   |                                 |          |
|------------|-----|------|-------|------------------------------------------------|------------------------------------------------------------------------|---|---------------------------------|----------|
| FILE 855.. | -   | -    | -     | Description:<br><br><b>SECTIONS<br/>C.WALL</b> | Project:<br><br><b>GRENFELL TOWER<br/>GRENFELL RD, LONDON. W11 1TQ</b> |  <b>HARLEY HOUSE</b><br>BROOKLANDS PARK<br>FARNINGHAM ROAD<br>CROWBOROUGH<br>EAST SUSSEX<br>TN16 2JD<br>TEL: [REDACTED] | Drawing No:<br><b>C1059-344</b> | Rev:<br> |
|            | -   | -    | -     |                                                |                                                                        |   |                                 |          |
|            | Rev | Date | Notes |                                                |                                                                        |   |                                 |          |

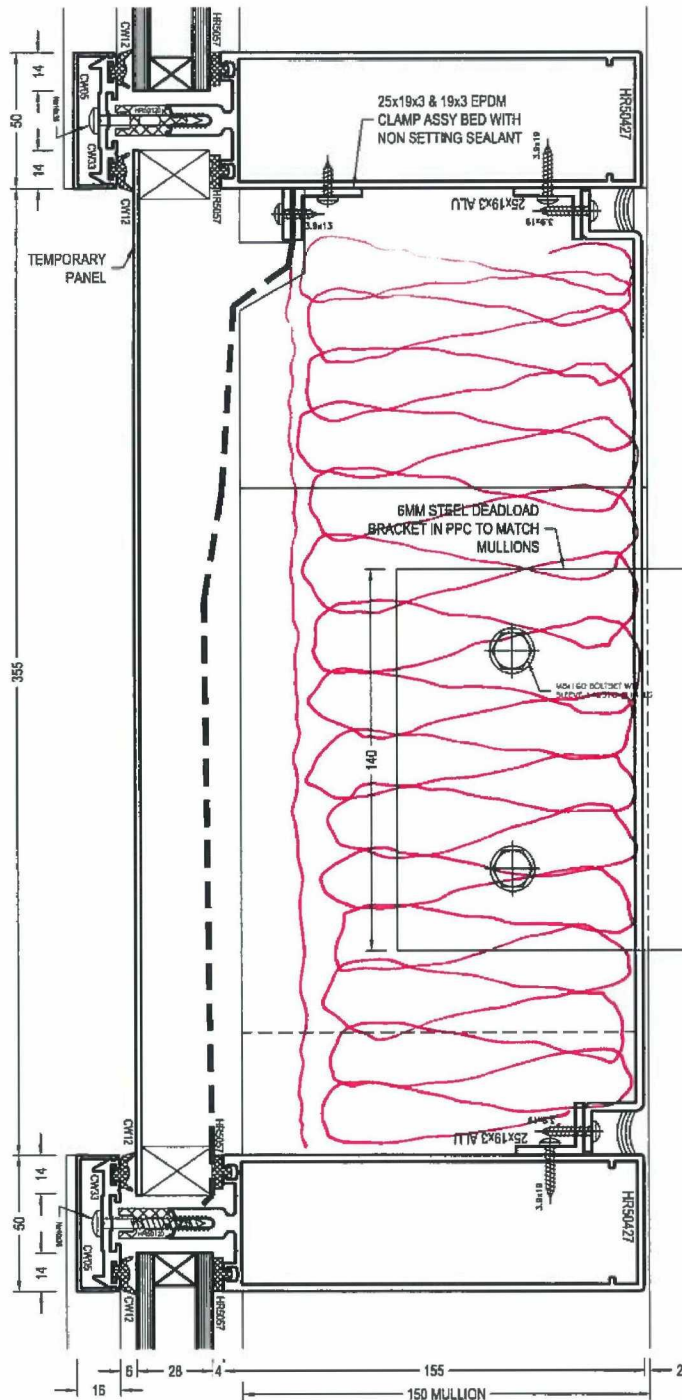

①  
DEADLOAD CONNECTION  
C.WALL

INSULATION  
WILL BE REQ.  
IN HERE TO MINIMISE  
COLD BRIDGES

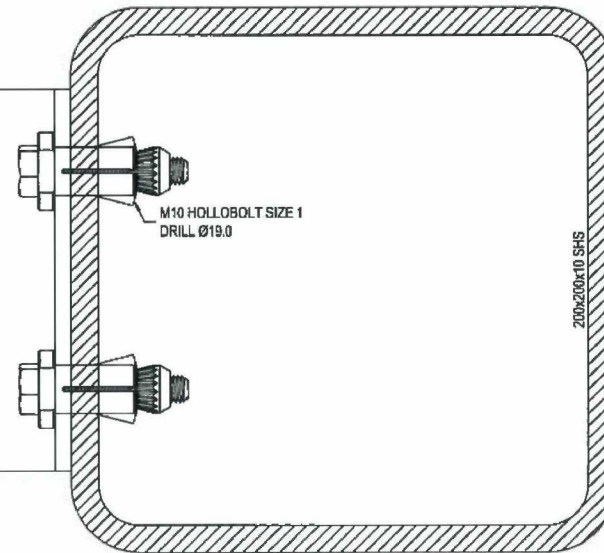

| STUDIO E ARCHITECTS<br>PALACE WHARF RAINVILLE ROAD LONDON W6 9HN   |   |              |
|---|---|--------------|
| A   | Conforms to Design intent                                                                                     |              |
| <b>B</b>   | Conforms to Design intent subject to incorporation of comments. Revise and re-submit for category 'A' status. |              |
| C   | Does not conform with Design Intent. Revise and re-submit                                                     |              |
| <b>Note</b><br>Drawing status is given for conformity with outline Design Intent only and does not relieve the contractor/sub-contractor/trade contractor from full responsibility for their design accuracy and integration.<br>Comments made do not automatically constitute a variation. Refer to separate specification clause for supplementary information regarding drawing status. |   |              |
| Date   | Checked By<br>Signature                                                                                       | Name (Print) |
| 07/08/15   | [Signature]                                                                                                   | NSC          |
| Date   | Authorised<br>Signature                                                                                       | Name (Print) |
|   |   |              |

ISSUED FOR  
APPROVAL

FILE 855..

| Rev | Date | Notes |
|-----|------|-------|
|     |      |       |
|     |      |       |
|     |      |       |

Description:

SECTIONS  
C.WALL

Project:

GRENELL TOWER  
GRENELL RD, LONDON. W11 1TQ

Drawn By  
bd KVL


Date:  
05.07.15

Scale:  
1:2@A3

**harley**  
HARLEY HOUSE  
BROOKLANDS PARK  
FARNINGHAM ROAD  
CROWBOROUGH  
EAST SUSSEX  
TN11 2JD  
Tel: [REDACTED]


Drawing No:  
C1059-345

Rev:  
-

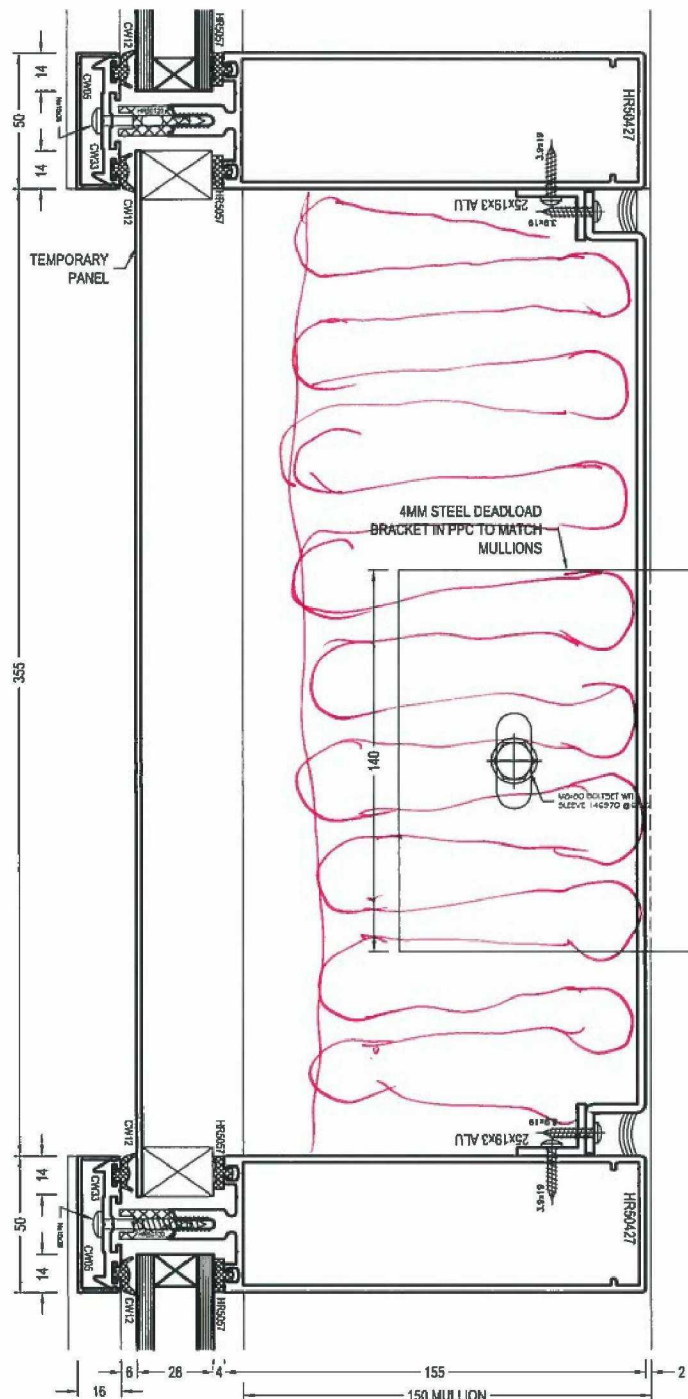

①  
LATERAL CONNECTION  
C.WALL

INSULATION WILL BE  
REQUIRED IN HERE TO PREVENT  
COLD BRIDGING.

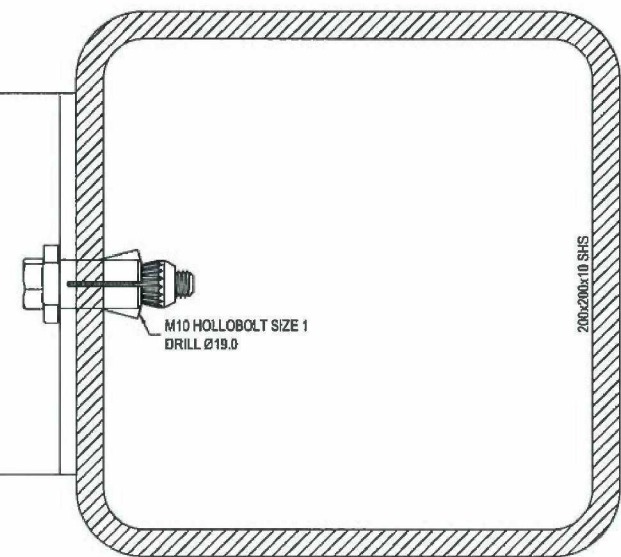

| STUDIO E ARCHITECTS<br>PALACE WHARF RAINVILLE ROAD LONDON W6 9HN   |   |              |
|---|---|--------------|
| A   | Conforms to Design Intent.                                                                                    |              |
| B   | Conforms to Design Intent subject to incorporation of comments. Revise and re-submit for category 'A' status. |              |
| C   | Does not conform with Design Intent. Revise and re-submit.                                                    |              |
| <p>Note<br/>Drawing status is given for conformity with outline Design Intent only and does not relieve the contractor/sub-contractor/trade contractor from full responsibility for their design accuracy and integration.<br/>Comments made do not automatically constitute a variation. Refer to separate specification clause for supplementary information regarding drawing status.</p> |   |              |
| Date   | Checked By<br>Signature                                                                                       | Name (Print) |
| 07/08/15   |   | NSC          |
| Date   | Authorised<br>Signature                                                                                       | Name (Print) |
|   |   |              |

ISSUED FOR  
APPROVAL

| FILE 855.. |      |       | Description:       |  | Project:                                     |  |  | horley   |  |
|------------|------|-------|--------------------|--|----------------------------------------------|--|--|---|--|
| Rev        | Date | Notes | SECTIONS<br>C.WALL |  | GRENELL TOWER<br>GRENELL RD, LONDON, W11 1TQ |  |  | HARLEY HOUSE<br>BROOKLANDS PARK<br>FARNINGHAM ROAD<br>CROWBOROUGH<br>EAST SUSSEX<br>TN6 2JD<br>Tel: [REDACTED] |  |
|            |      |       |                    |  | Drawn By: bd KVL                             |  |  | Date: 05.07.15                                                                                                 |  |
|            |      |       |                    |  | Scale: 1:2@A3                                |  |  | Drawing No: C1059-346                                                                                          |  |

[illegible][illegible]

| STUDIO E ARCHITECTS                         |   |  |
|---------------------------------------------|---|--|
| PALACE MANSION RAINVILLE ROAD LONDON W6 9HN |   |  |
| A                                           | Comments to Design Intent                                                                                           |  |
| B                                           | Comments to Design Intent subject to incorporation of comments. Revise and re-submit for a "satisfactory" A status. |  |
| C                                           | Does not conform with Design Intent. Revise and re-submit.                                                          |  |

Note:  
Drawing status is given for conformity with outline Design Intent only and does not relieve the contractor/sub-contractor/trade contractor from full responsibility for their design accuracy and integration

Comments made do not automatically constitute a variation. Refer to separate specification clause for supplementary information regarding drawing status


|          |                                                                                       |              |
|----------|---------------------------------------------------------------------------------------|--------------|
| Date     | Checked By<br>Signature                                                               | Name (Print) |
| 07/08/15 |  | MNC          |
| Date     | Authorised<br>Signature                                                               | Name (Print) |
|          |                                                                                       |              |

ISSUED FOR  
APPROVAL


|            |     |      |       |                                                |                                                                        |   |                                     |      |
|------------|-----|------|-------|------------------------------------------------|------------------------------------------------------------------------|---|-------------------------------------|------|
| FILE 855.. | -   | -    | -     | Description:<br><br><b>SECTIONS<br/>C.WALL</b> | Project:<br><br><b>GRENFELL TOWER<br/>GRENFELL RD, LONDON. W11 1TQ</b> |  <b>HARLEY HOUSE<br/>BROOKLANDS PARK<br/>FARNINGHAM ROAD<br/>CROWBOROUGH<br/>EAST SUSSEX<br/>TN11 2JD</b> | Drawing No:<br><br><b>C1059-347</b> | Rev: |
|            | -   | -    | -     |                                                |                                                                        |   |                                     |      |
|            | Rev | Date | Notes |                                                |                                                                        |   |                                     |      |

①  
CONTROL PANEL  
C.WALL

ACCESS HARDWARE TO BE  
FITTED TO PANEL BY  
OTHERS

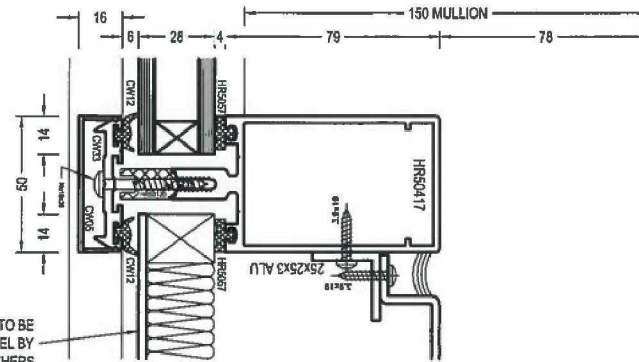

②  
CONTROL PANEL  
C.WALL

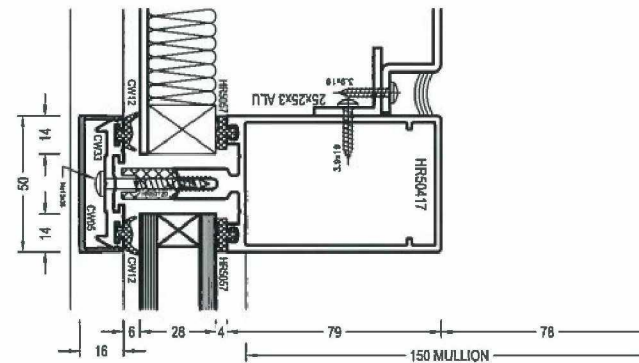


| STUDIO E ARCHITECTS<br>PALACE WHARF RAINVILLE ROAD LONDON W6 9HN   |   |              |
|---|---|--------------|
| A   | Conforms to Design Intent.                                                                                    |              |
| B   | Conforms to Design Intent subject to incorporation of comments. Revise and re-submit for category 'A' status. |              |
| C   | Does not conform with Design Intent. Revise and re-submit.                                                    |              |
| <p>Note:<br/>Drawing status is given for conformity with outline Design Intent only and does not relieve the contractor/sub-contractor/trade contractor from full responsibility for their design accuracy and integration.<br/>Comments made do not automatically constitute a variation. Refer to separate specification clause for supplementary information regarding drawing status.</p> |   |              |
| Date   | Checked By<br>Signature                                                                                       | Name (Print) |
| 07/06/15   |   | NSC          |
| Date   | Authorised<br>Signature                                                                                       | Name (Print) |
|   |   |              |

ISSUED FOR  
APPROVAL

| FILE 855.. |      | Description |  | Project                                      |  | Client   |  |
|------------|------|-------------|--|----------------------------------------------|--|---|--|
| Rev        | Date | Notes       |  | GRENELL TOWER<br>GRENELL RD, LONDON, W11 1TG |  | Harley<br>HARLEY HOUSE<br>BROOKLANDS PARK<br>FARNINGHAM ROAD<br>CROWBOROUGH<br>EAST SUSSEX<br>TN6 2JD<br>Tel: 01892 810000 |  |
|            |      |             |  | Drawn By: bd KVL                             |  | Date: 05.07.15   |  |
|            |      |             |  | Scale: 1:20A3                                |  | Drawing No: C1059-346   |  |

SEA00003272/12

①  
DOOR HEAD  
C.WALL

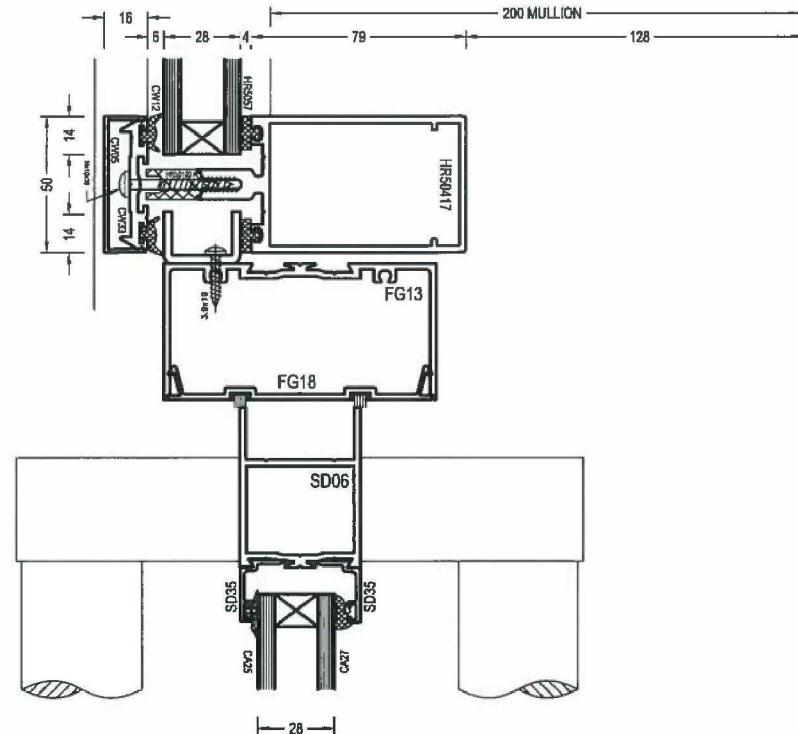

| STUDIO E ARCHITECTS<br>PALACE WHARF RAINVILLE ROAD LONDON W8 9HN   |   |              |
|---|---|--------------|
| <b>A</b>   | Conforms to Design Intent                                                                                     |              |
| <b>B</b>   | Conforms to Design Intent subject to incorporation of comments. Revise and re-submit for category 'A' status. |              |
| <b>C</b>   | Does not conform with Design Intent. Revise and re-submit                                                     |              |
| <b>Note</b><br>Drawing status is given for conformity with outline Design Intent only and does not relieve the contractor/sub-contractor/trade contractor from full responsibility for their design accuracy and integration.<br>Comments made do not automatically constitute a variation. Refer to separate specification clause for supplementary information regarding drawing status. |   |              |
| Date   | Checked By<br>Signature                                                                                       | Name (Print) |
| 07/08/15   |   | NEL          |
| Date   | Authorised<br>Signature                                                                                       | Name (Print) |
|   |   |              |

ISSUED FOR  
APPROVAL

FILE 855...

| Rev | Date | Notes |
|-----|------|-------|
|     |      |       |
|     |      |       |
|     |      |       |

Description:

SECTIONS  
C.WALL

Project:

GRENELL TOWER  
GRENELL RD, LONDON. W11 1TG

Drawn By:  
bd KVL

Date:  
05.07.15

Scale:  
1:2@A3


**harley**  
HARLEY HOUSE  
BROOKLANDS PARK  
FARNINGHAM ROAD  
CROWBOROUGH  
EAST SUSSEX  
TN6 2JD  
Tel: [REDACTED]

Drawing No:  
C1059-349

Rev:

-


1  
BASE  
C.WALL

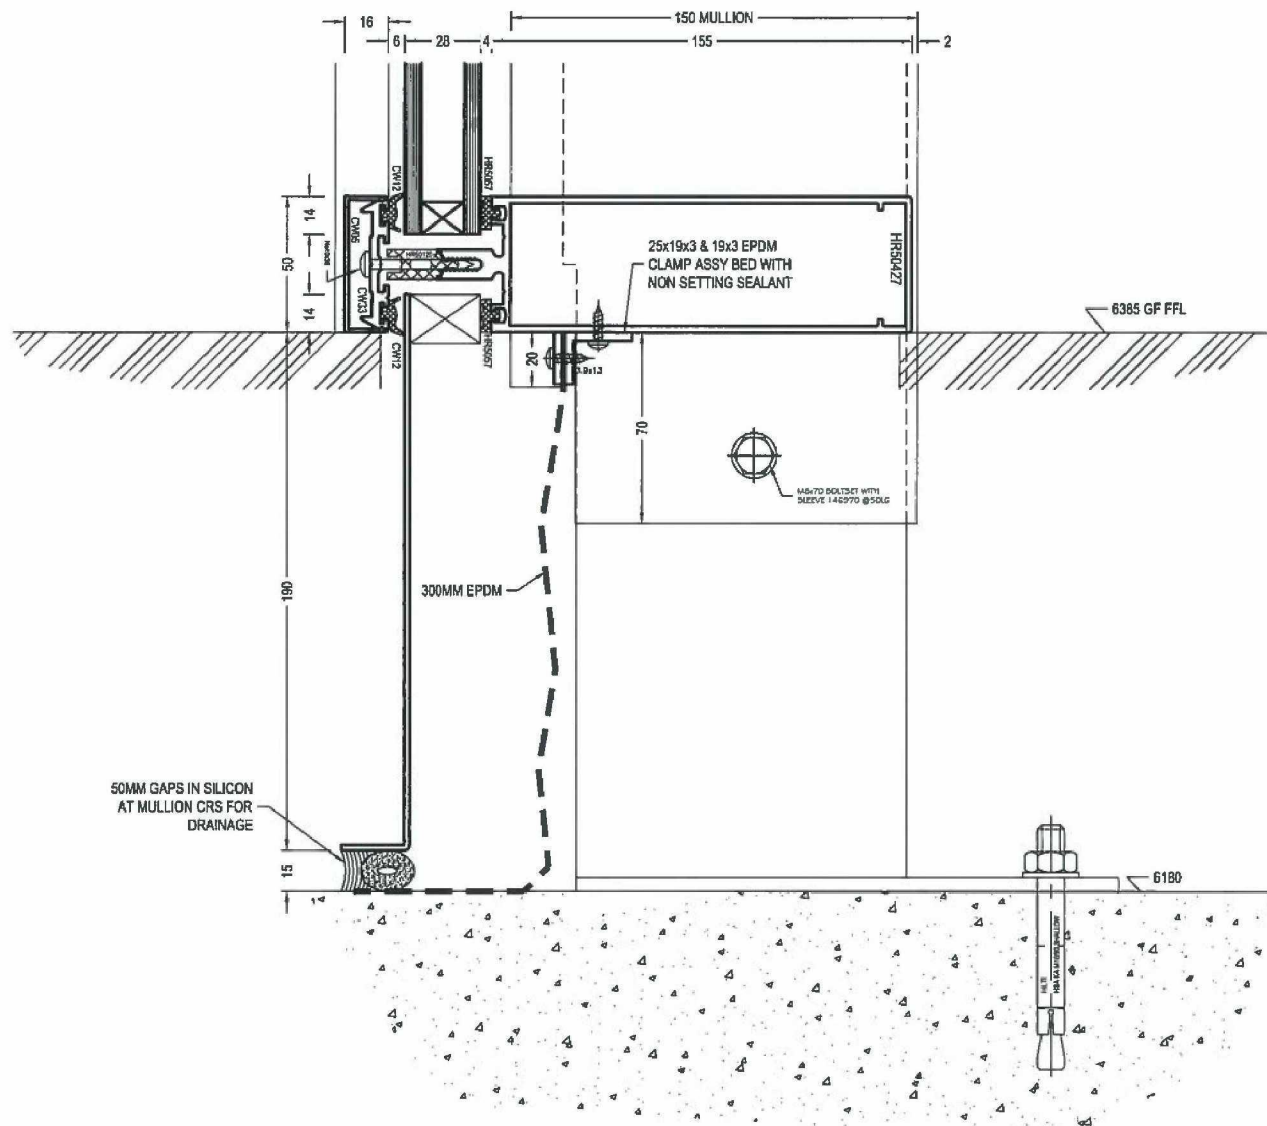

| STUDIO E ARCHITECTS<br>PALACE WHARF RAINVILLE ROAD LONDON W6 9HN   |   |              |
|---|---|--------------|
| <input checked="" type="radio"/>   | A Confirms to Design Intent.                                                                                    |              |
| <input type="radio"/>   | B Confirms to Design Intent subject to incorporation of comments. Revise and re-submit for category 'A' status. |              |
| <input type="radio"/>   | C Does not conform with Design Intent. Revise and re-submit.                                                    |              |
| <p>Note:<br/>Drawing status is given for conformity with outline Design Intent only and does not relieve the contractor/sub-contractor/trade contractor from full responsibility for their design accuracy and integration.<br/>Comments made do not automatically constitute a variation. Refer to separate specification clause for supplementary information regarding drawing status.</p> |   |              |
| Date   | Checked By<br>Signature                                                                                         | Name (Print) |
| 07/08/15   |   | NSC          |
| Date   | Authorised<br>Signature                                                                                         | Name (Print) |
|   |   |              |

ISSUED FOR  
APPROVAL

|            |     |  |      |       |                                   |                                                         |                    |                  |                 |   |                          |      |
|------------|-----|--|------|-------|-----------------------------------|---------------------------------------------------------|--------------------|------------------|-----------------|---|--------------------------|------|
| FILE 855.. | Rev |  | Date | Notes | DESCRIPTION<br>SECTIONS<br>C.WALL | PROJECT<br>GRENELL TOWER<br>GRENELL RD, LONDON. W11 1TG | DRAWN BY<br>bd KVL | DATE<br>05.07.15 | SCALE<br>1:2@A3 | PROJECT<br>HARLEY HOUSE<br>BROOKLANDS PARK<br>FARNINGHAM ROAD<br>CROWBOROUGH<br>EAST SUSSEX<br>TN11 2JD<br>Tel: [REDACTED] | DRAWING NO:<br>C1059-350 | REV: |
|            |     |  |      |       |                                   |                                                         |                    |                  |                 |   |                          |      |
|            |     |  |      |       |                                   |                                                         |                    |                  |                 |   |                          |      |

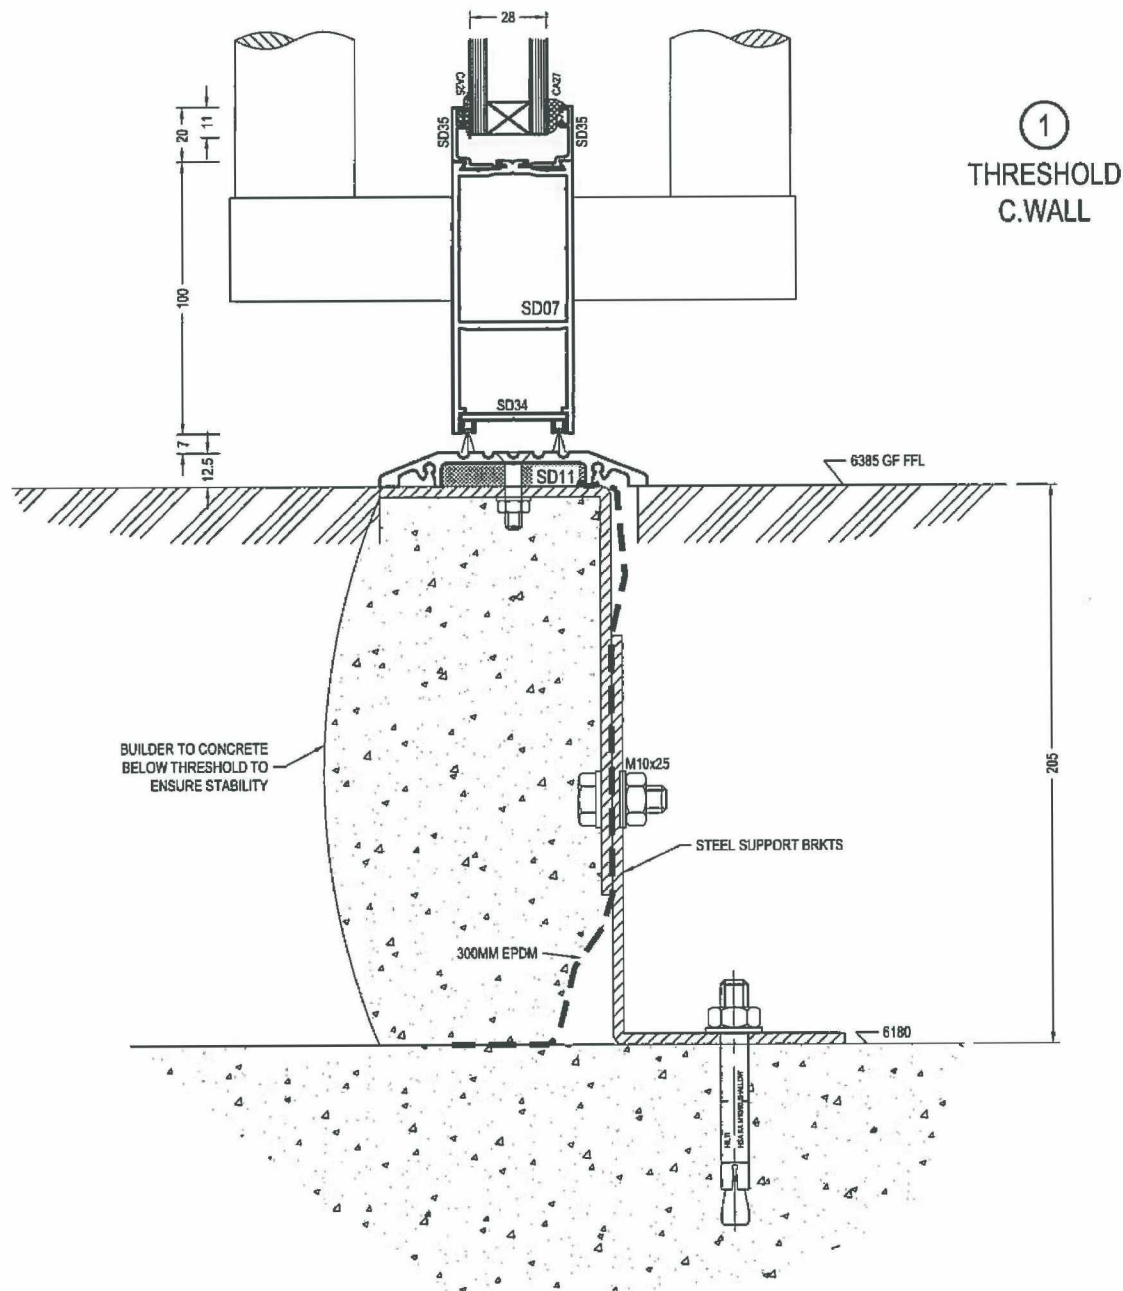

| STUDIO E ARCHITECTS<br>PALACE WHARF RAINVILLE ROAD LONDON W8 5HN   |   |              |
|---|---|--------------|
| <input checked="" type="radio"/> A   | Conforms to Design Intent.                                                                                    |              |
| <input type="radio"/> B   | Conforms to Design Intent subject to incorporation of comments. Revise and re-submit for category 'A' status. |              |
| <input type="radio"/> C   | Does not conform with Design Intent. Revise and re-submit.                                                    |              |
| <p>Note:<br/>Drawing status is given for conformity with outline Design Intent only and does not relieve the contractor/sub-contractor/trade contractor from full responsibility for their design accuracy and integration.<br/>Comments made do not automatically constitute a variation. Refer to separate specification clause for supplementary information regarding drawing status.</p> |   |              |
| Date   | Checked By<br>Signature                                                                                       | Name (Print) |
| 07/06/15   |   | NKC          |
| Date   | Authorised<br>Signature                                                                                       | Name (Print) |
|   |   |              |

ISSUED FOR  
APPROVAL

FILE 855.

| Rev | Date | Notes |
|-----|------|-------|
| -   | -    | -     |
| -   | -    | -     |
| -   | -    | -     |


| Description        |
|--------------------|
| SECTIONS<br>C.WALL |

| Project                                      |                  |                 |
|----------------------------------------------|------------------|-----------------|
| GRENELL TOWER<br>GRENELL RD, LONDON. W11 1TQ |                  |                 |
| Drawn By<br>bd KVL                           | Date<br>05.07.15 | Scale<br>1:20A3 |


| harley   |           |
|---|-----------|
| HARLEY HOUSE<br>BROOKLANDS PARK<br>BARNINGHAM ROAD<br>CROWBOROUGH<br>EAST SUSSEX<br>TN6 2JD<br>Tel: [REDACTED] |           |
| Drawing No:<br>C1059-351                                                                                       | Rev:<br>- |

- CLOSURE PANEL  
OR SIMILAR  
REQUIRED TO  
COMPLETE INTERNAL FINISHES

②  
JAMB MULLION  
C.WALL

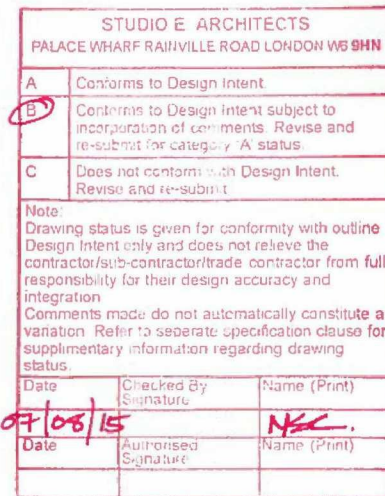

①  
JAMB MULLION  
C.WALL

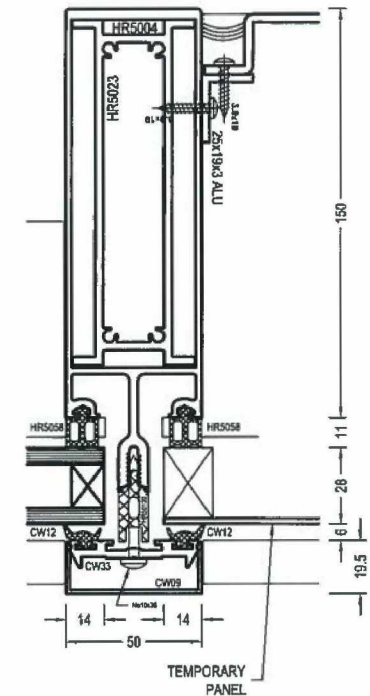

ISSUED FOR APPROVAL

FILE 855.

|     |      |       |
|-----|------|-------|
| Rev | Date | Notes |
| -   | -    | -     |
| -   | -    | -     |
| -   | -    | -     |

|  |               |
|--|---------------|
|  | Descriptions: |
|--|---------------|

SECTIONS  
C.WALL

|         |  |
|---------|--|
| Project |  |
|---------|--|

GRENfell TOWER  
GRENfell RD, LONDON. W11 1TQ


|   |                   |                  |
|---|-------------------|------------------|
| Drawn By:<br>bd  KVL | Date:<br>05.07.15 | Scale:<br>1:2@A3 |
|---|-------------------|------------------|

**harley**  
HARLEY HOUSE  
BROOKLANDS PARK  
FARNINGHAM ROAD  
CROWBOROUGH  
EAST SUSSEX  
TN6 2JD  
Tel: [REDACTED]


Drawing No:  
C1059-352

Rev:

1

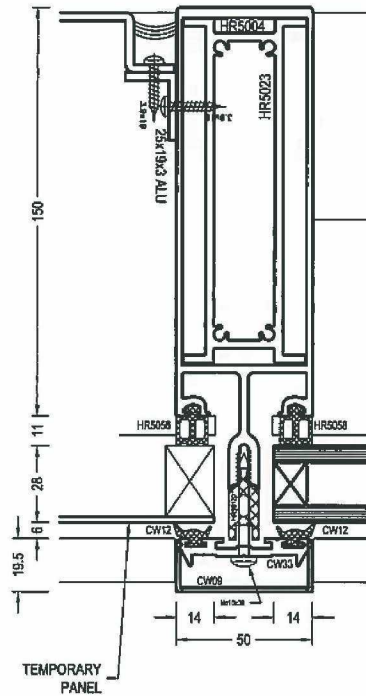

①  
PANEL MULLION  
C.WALL


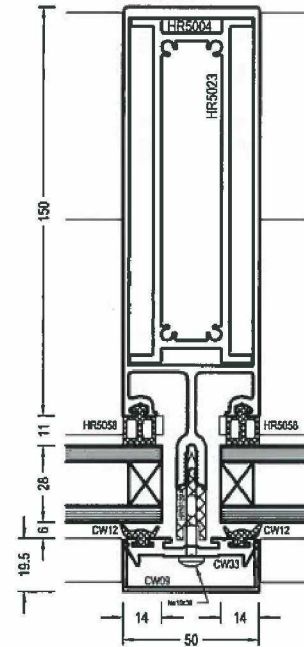


②  
TYP MULLION  
C.WALL

| STUDIO E ARCHITECTS<br>PALACE WHARF RAINVILLE ROAD LONDON W8 0HN   |   |              |
|---|---|--------------|
| A   | Conforms to Design Intent.                                                                                    |              |
| B   | Conforms to Design intent subject to incorporation of comments. Revise and re-submit for category 'A' status. |              |
| C   | Does not conform with Design Intent. Revise and re-submit.                                                    |              |
| <p>Note<br/>Drawing status is given for conformity with outline Design Intent only and does not relieve the contractor/sub-contractor/trade contractor from full responsibility for their design accuracy and integration.<br/>Comments made do not automatically constitute a variation. Refer to separate specification clauses for supplementary information regarding drawing status.</p> |   |              |
| Date   | Checked By<br>Signature                                                                                       | Name (Print) |
| 09/08/15   |   | NBC          |
| Date   | Authorised<br>Signature                                                                                       | Name (Print) |
|   |   |              |

ISSUED FOR  
APPROVAL

| FILE 865.. |      |       | DESCRIPTION |  | PROJECT                      |  | DRAWN BY |  | DATE     |  | SCALE  |  | PROJECT   |  | DRAWING NO. |  | REV. |  |
|------------|------|-------|-------------|--|------------------------------|--|----------|--|----------|--|--------|--|---|--|-------------|--|------|--|
| -          | -    | -     | SECTIONS    |  | GRENfell TOWER               |  | bd       |  | 05.07.15 |  | 1:20A3 |  | HARLEY   |  | C1059-353   |  |      |  |
| Rev        | Date | Notes | C.WALL      |  | GRENfell RD, LONDON, W11 1TG |  | KVL      |  |          |  |        |  | HARLEY HOUSE<br>BROOKLANDS PARK<br>FARNINGHAM ROAD<br>CROWBOROUGH<br>EAST SUSSEX<br>TN6 2JD<br>Tel: [REDACTED] |  |             |  |      |  |

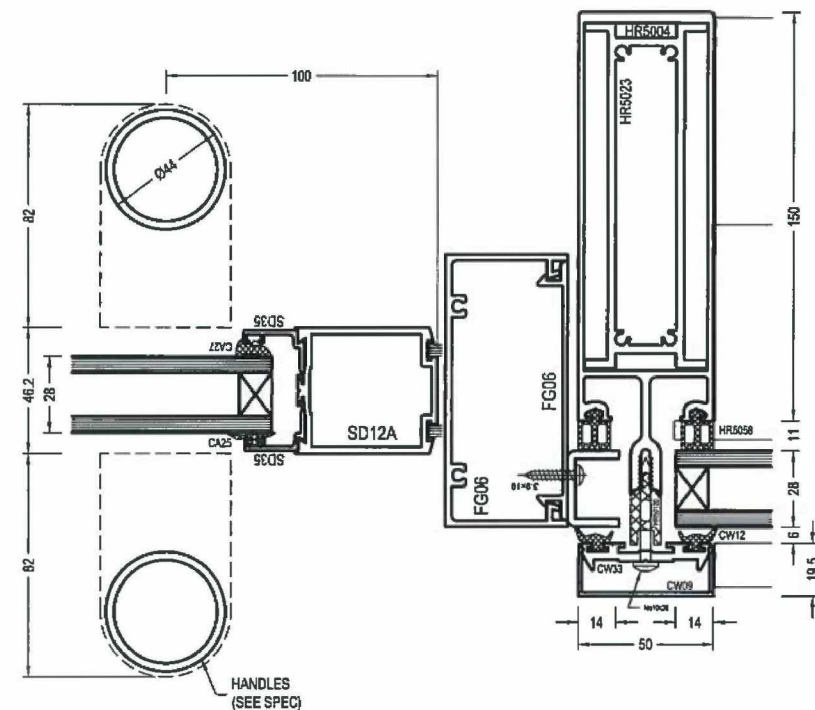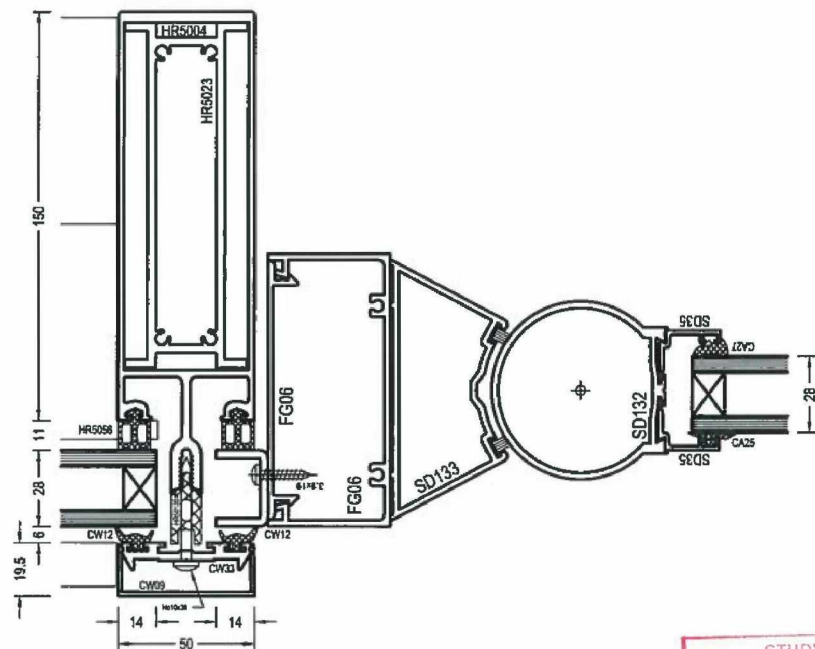

| STUDIO E ARCHITECTS                       |   |  |
|-------------------------------------------|---|--|
| PALACE WHARF RAINVILLE ROAD LONDON W6 8HN |   |  |
| A                                         | Conforms to Design Intent                                                                                     |  |
| B                                         | Conforms to Design Intent subject to incorporation of comments. Revise and re-submit for category 'A' status. |  |
| C                                         | Does not conform with Design Intent. Revise and re-submit                                                     |  |


Note:  
Drawing status is given for conformity with outline Design Intent only and does not relieve the contractor/sub-contractor/trade contractor from full responsibility for their design accuracy and integration

Comments made do not automatically constitute a variation. Refer to separate specification clause for supplementary information regarding drawing status.

|         |                         |              |
|---------|-------------------------|--------------|
| Date    | Checked By<br>Signature | Name (Print) |
| 7/10/15 |                         | NSC          |
| Date    | Authorised<br>Signature | Name (Print) |
|         |                         |              |

ISSUED FOR  
APPROVAL

|            |     |      |       |                   |                                                                |                     |                   |                  |   |                          |      |
|------------|-----|------|-------|-------------------|----------------------------------------------------------------|---------------------|-------------------|------------------|---|--------------------------|------|
| FILE 855.. | -   | -    | -     | SECTION<br>C.WALL | Project:<br><br>GRENFELL TOWER<br>GRENFELL RD, LONDON. W11 1TQ | Drawn By:<br>bd KVL | Date:<br>05.07.15 | Scale:<br>1:2@A3 |  HARLEY HOUSE<br>BROOKLANDS PARK<br>FARNINGHAM ROAD<br>CROWBOROUGH<br>EAST SUSSEX<br>TN16 2JD<br>Tel: [REDACTED] | Drawing No:<br>C1059-354 | Rev: |
|            | -   | -    | -     |                   |                                                                |                     |                   |                  |   |                          |      |
|            | Rev | Date | Notes |                   |                                                                |                     |                   |                  |   |                          |      |

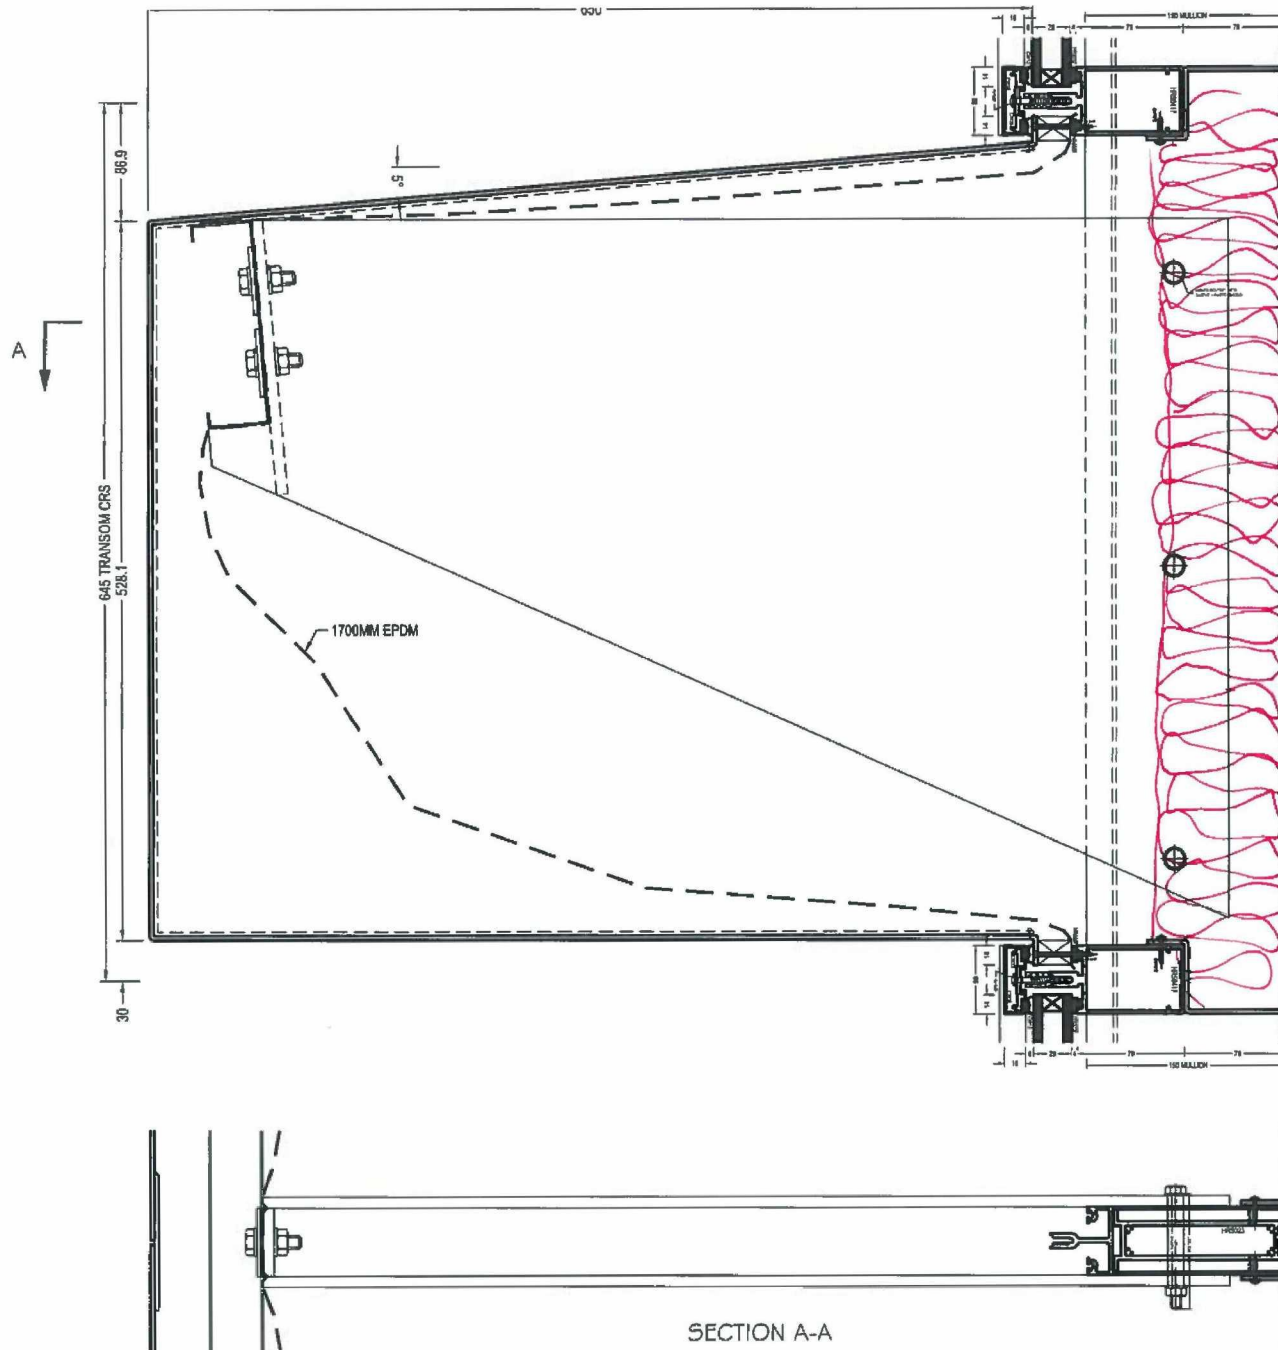

| STUDIO E ARCHITECTS<br>PALACE WHARF RAINVILLE ROAD LONDON W6 9HN   |   |              |
|---|---|--------------|
| A   | Confirms to Design Intent.                                                                                    |              |
| B   | Confirms to Design Intent subject to incorporation of comments. Revise and re-submit for category 'A' status. |              |
| C   | Does not conform with Design Intent. Revise and re-submit                                                     |              |
| <p>Note:<br/>Drawing status is given for conformity with outline Design Intent only and does not relieve the contractor/sub-contractor/trade contractor from full responsibility for their design accuracy and integration.<br/>Comments made do not automatically constitute a variation. Refer to separate specification clause for supplementary information regarding drawing status.</p> |   |              |
| Date   | Checked By<br>Signature                                                                                       | Name (Print) |
| 07/08/15   |   | NSC          |
| Date   | Authorised<br>Signature                                                                                       | Name (Print) |
|   |   |              |

ISSUED FOR  
APPROVAL

|            |   
|------------|---|-------|---|---|---|---|---|---|---|---|---|--------------------------------------------|------------------------------------------------------------------|---------------------|-------------------|------------------|---|--------------------------|------|
| FILE 855.. | <table border="1"> <tr> <td>-</td> <td>-</td> <td>-</td> </tr> <tr> <td>-</td> <td>-</td> <td>-</td> </tr> <tr> <td>-</td> <td>-</td> <td>-</td> </tr> </table> |       | - | - | - | - | - | - | - | - | - | Description:<br><b>SECTIONS<br/>C.WALL</b> | Project:<br><b>GRENELL TOWER<br/>GRENELL RD, LONDON. W11 1TQ</b> | Drawn By:<br>bd KVL | Date:<br>05.07.15 | Scale:<br>1:4@A3 | harley<br>HARLEY HOUSE<br>BROOKLANDS PARK<br>BARNINGHAM ROAD<br>CROWBOROUGH<br>EAST SUSSEX<br>TN9 2JD<br>Tel: [REDACTED] | Drawing No:<br>C1059-355 | Rev: |
|            | -   | -     | - |   |   |   |   |   |   |   |   |                                            |                                                                  |                     |                   |                  |   |                          |      |
| -          | -   | -     |   |   |   |   |   |   |   |   |   |                                            |                                                                  |                     |                   |                  |   |                          |      |
| -          | -   | -     |   |   |   |   |   |   |   |   |   |                                            |                                                                  |                     |                   |                  |   |                          |      |
| Rev        | Date   | Notes |   |   |   |   |   |   |   |   |   |                                            |                                                                  |                     |                   |                  |   |                          |      |