


71870


20
89170



01
19770


16200

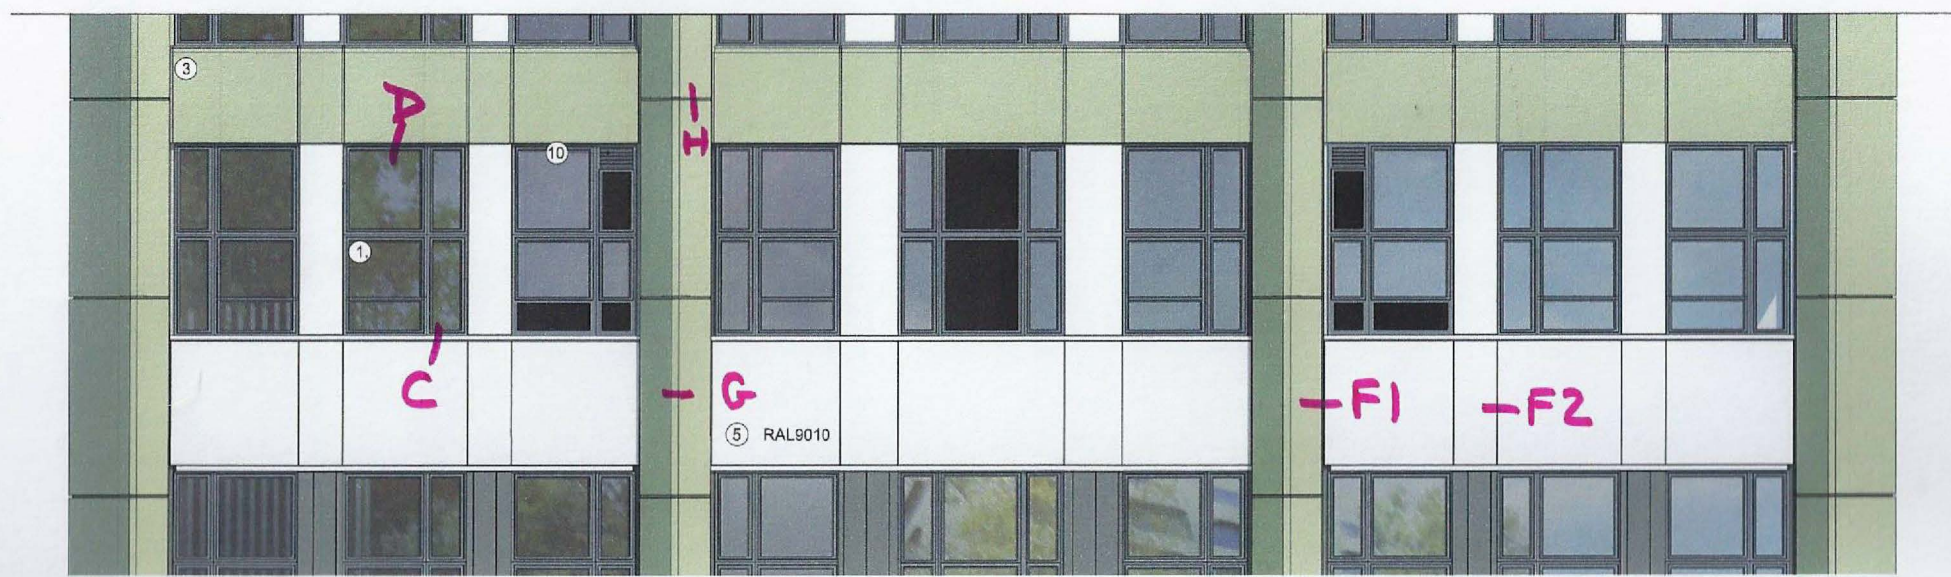

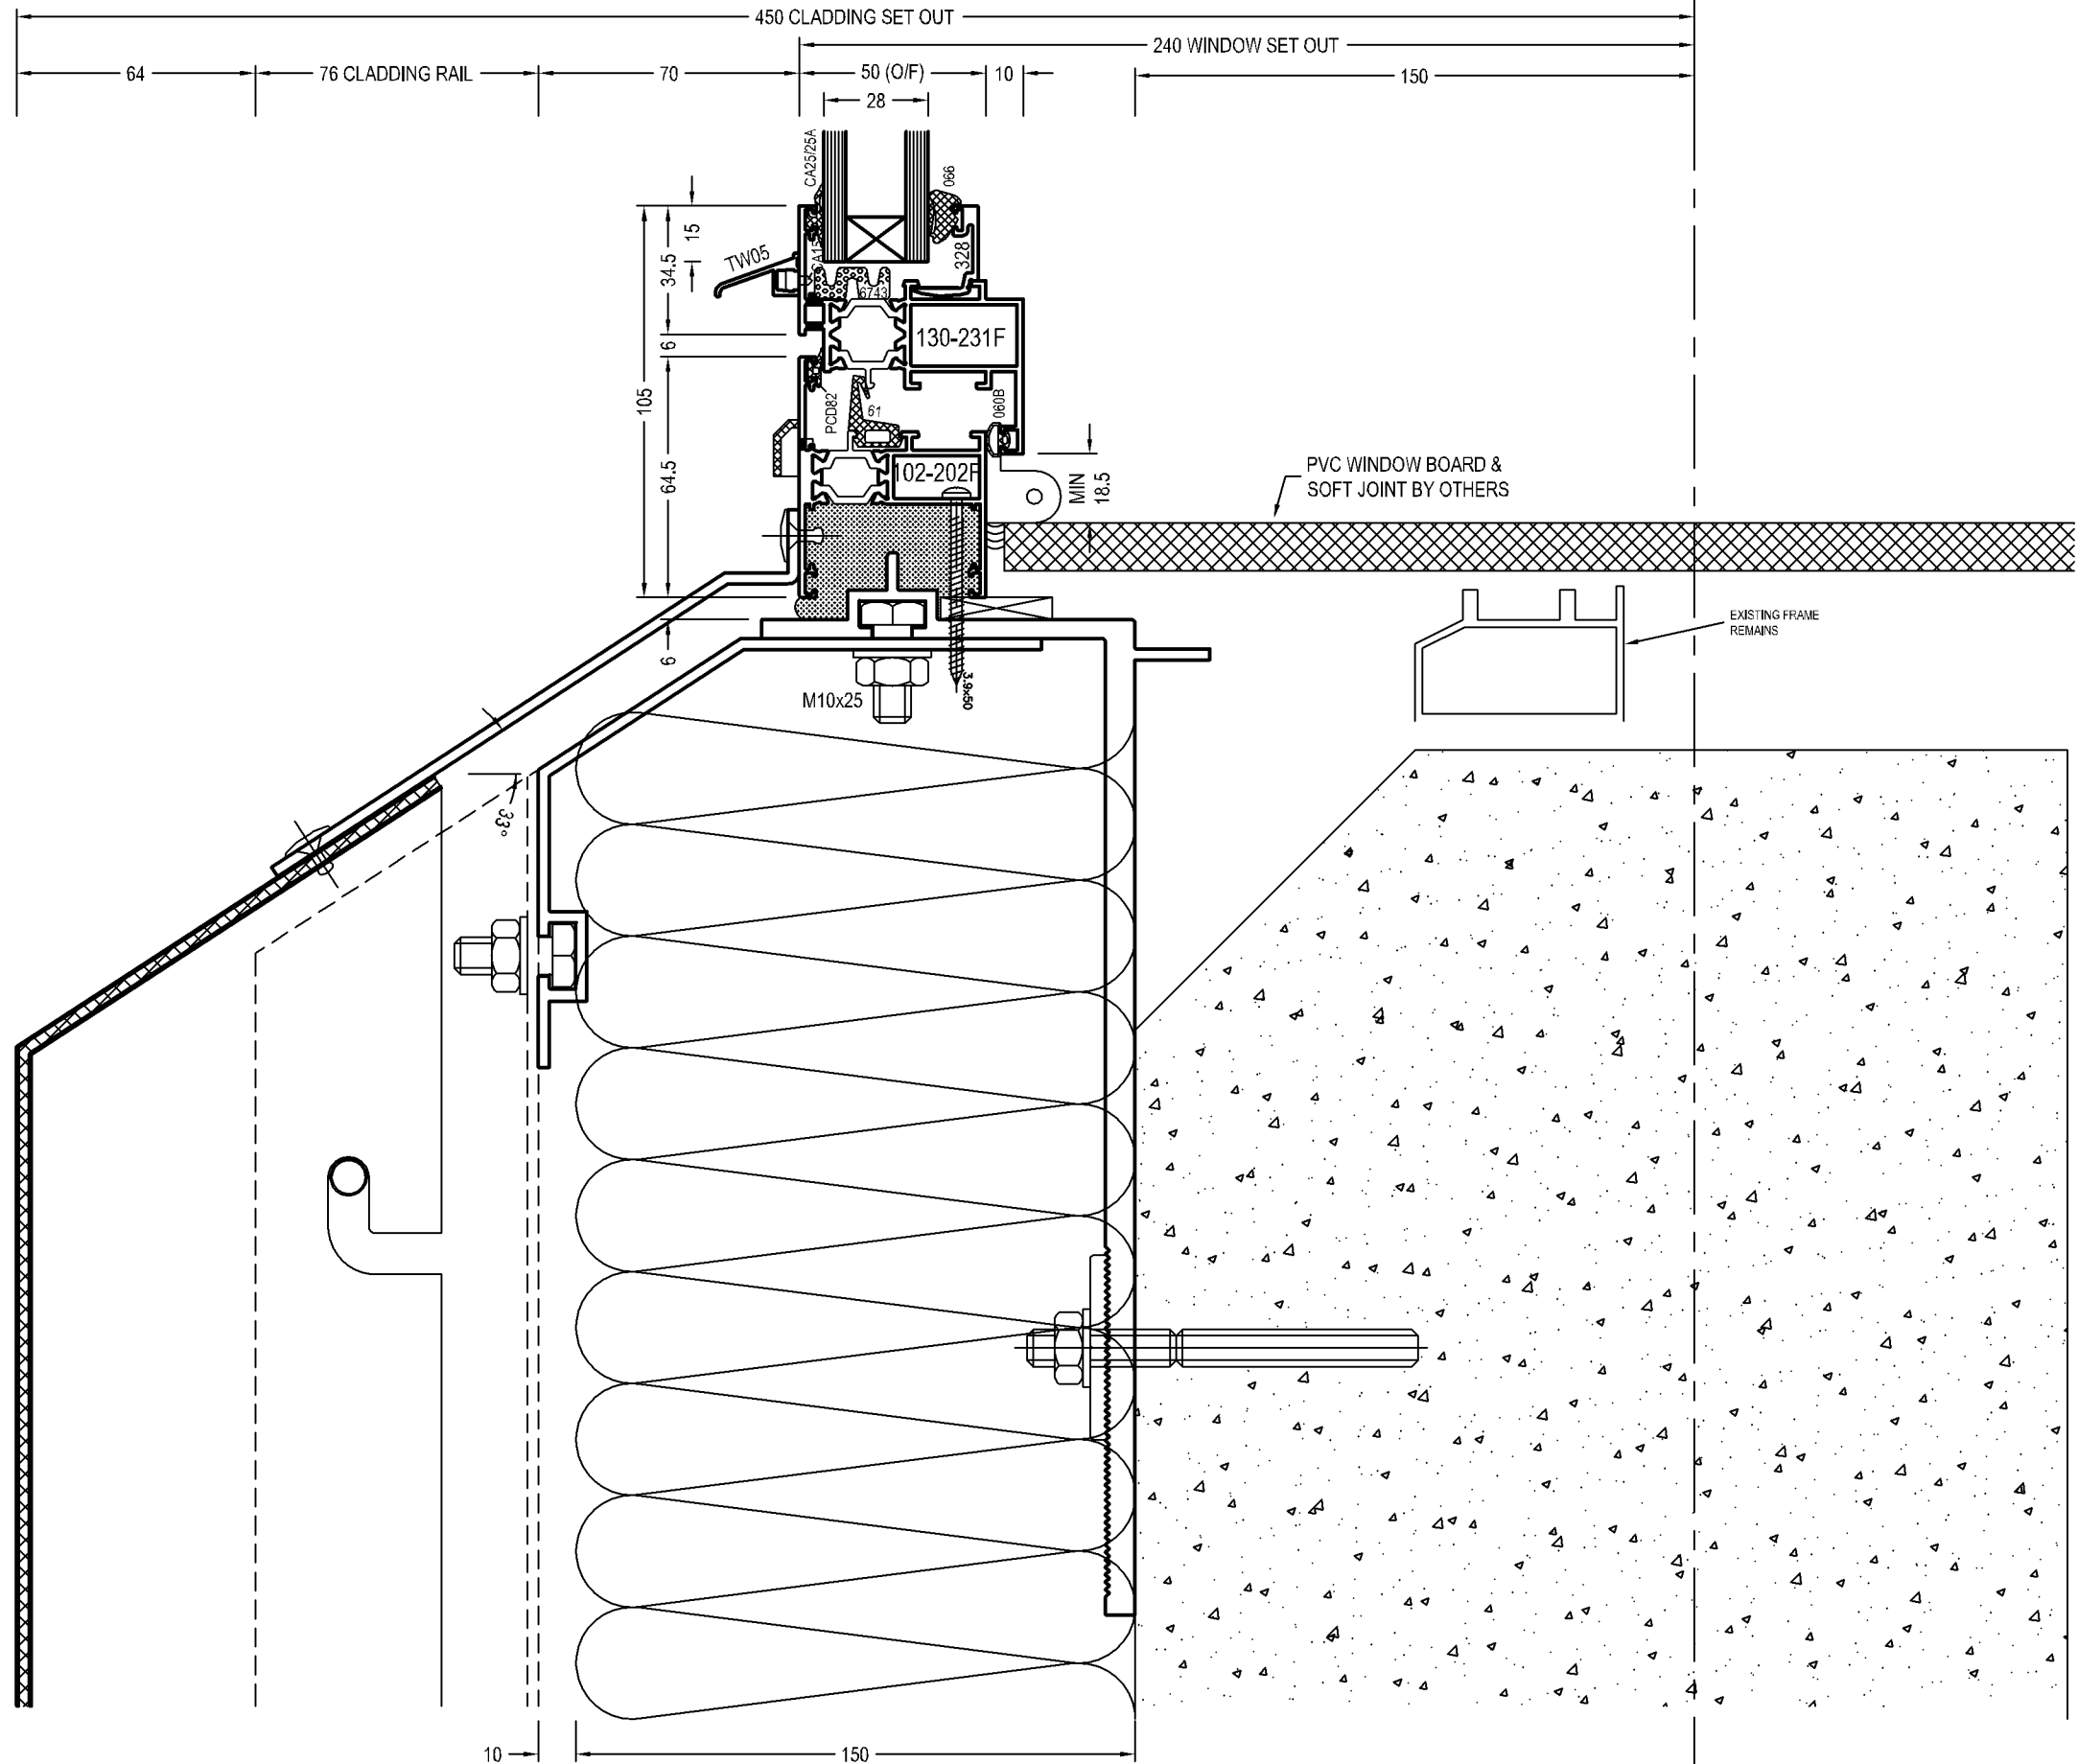

A
WINDOW CILL
UPPER LEVELS


ISSUED FOR
APPROVAL

FILE ..				Description: -	Project: GRENFELL TOWER GRENFELL RD, LONDON. W11 1TQ	 HARLEY HOUSE BROOKLANDS PARK FARNINGHAM ROAD CROWBOROUGH EAST SUSSEX TN4 2JD Tel: XXXXXXXXXX	Drawing No: C1059-	Rev: -
	-	-	-					
	-	-	-					
	-	-	-					
	Rev	Date	Notes					





ISSUED FOR
APPROVAL


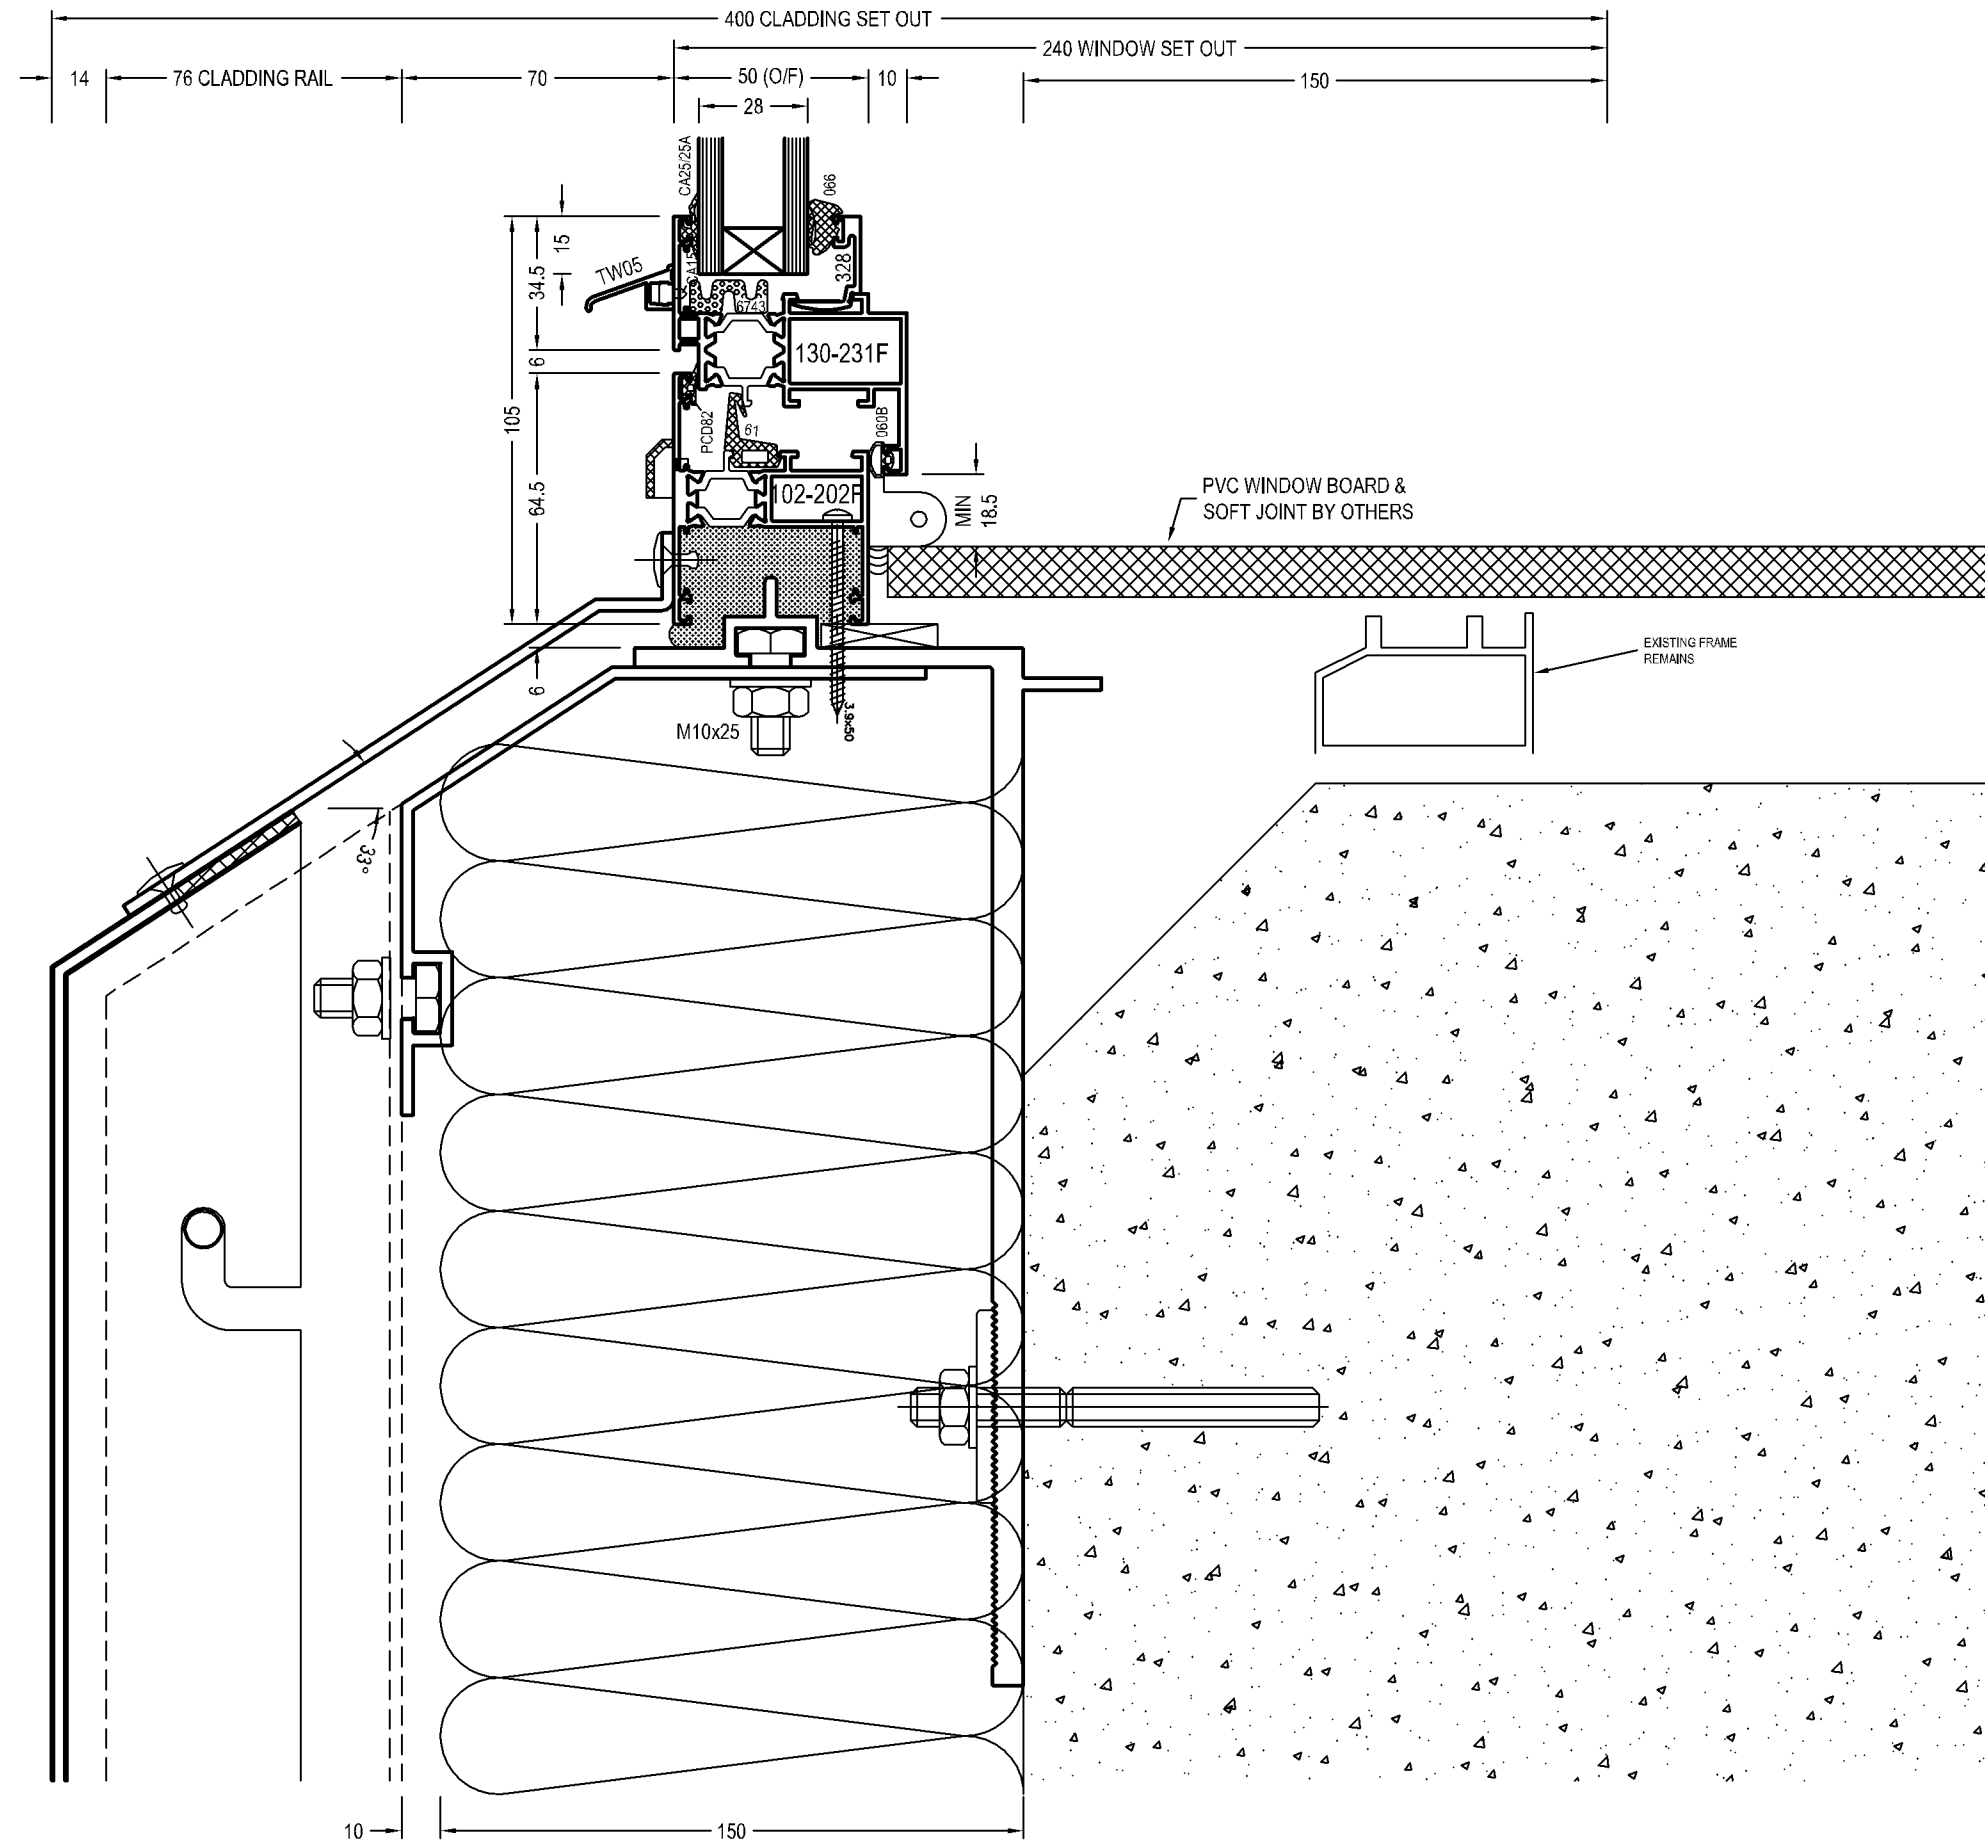
HAR00008138_0003



©
WINDOW CILL
LOWER LEVELS

ISSUED FOR
APPROVAL

FILE ..				Description:	Project:			 HARLEY HOUSE BROOKLANDS PARK FARNINGHAM ROAD CROWBOROUGH EAST SUSSEX TN4 2JD Tel: XXXXXXXXXX	Drawing No: C1059-	Rev: -
	-	-	-	-	GRENfell TOWER					
	-	-	-	-	GRENfell RD, LONDON. W11 1TQ					
	-	-	-	-	Drawn By:	Date:	Scale:			
	Rev	Date	Notes	-	bd  KVL	20.08.14	1:2@A3			

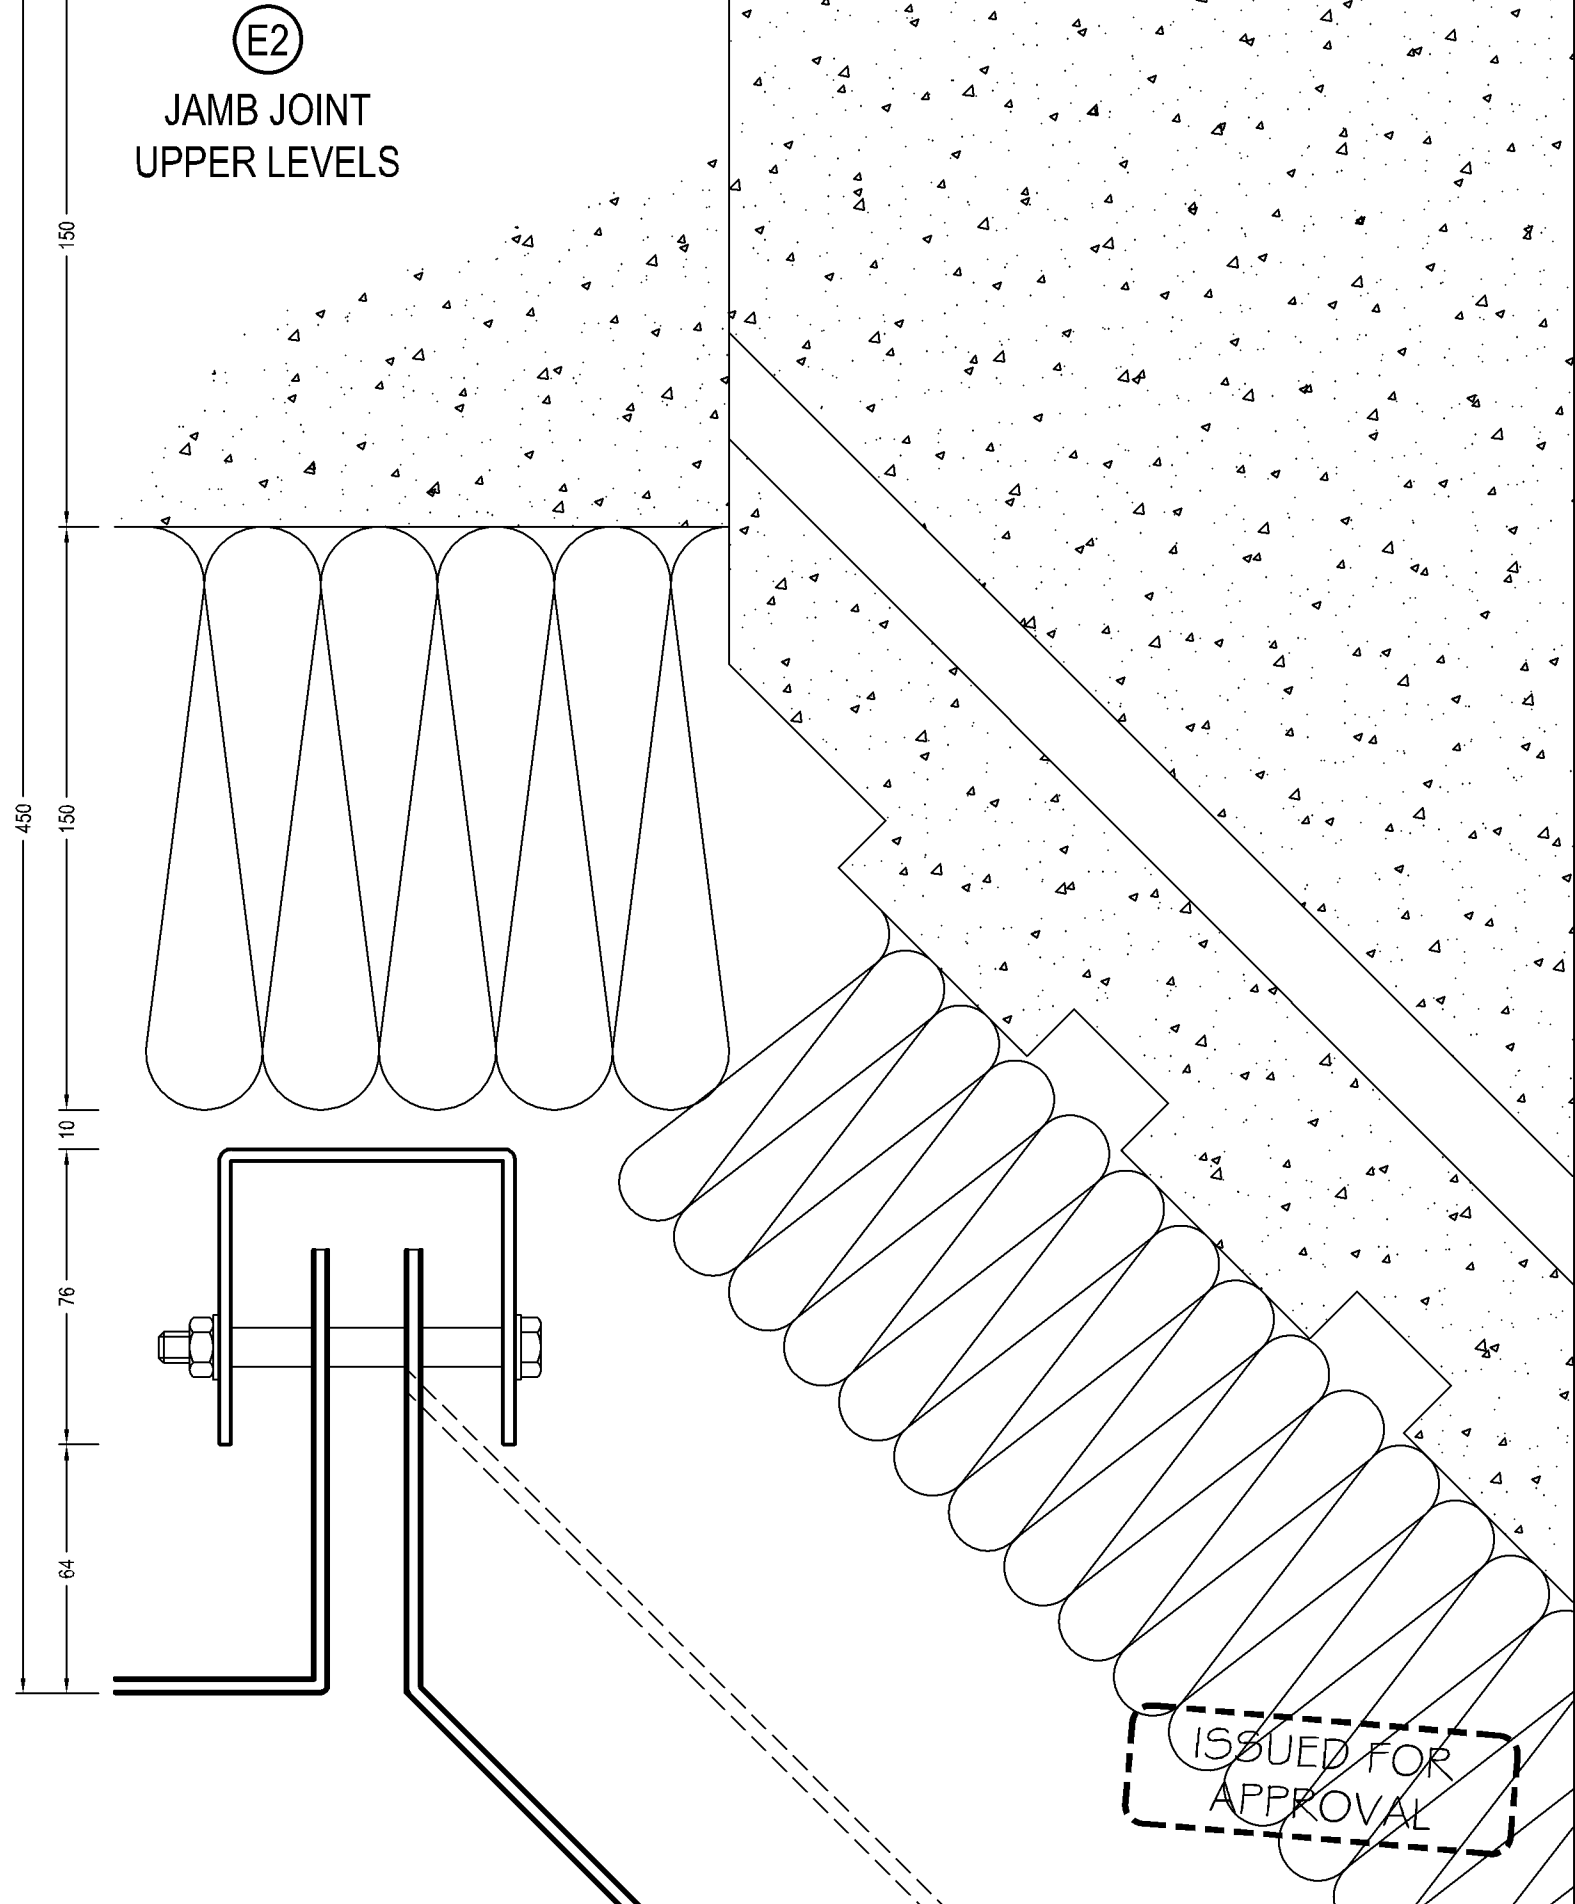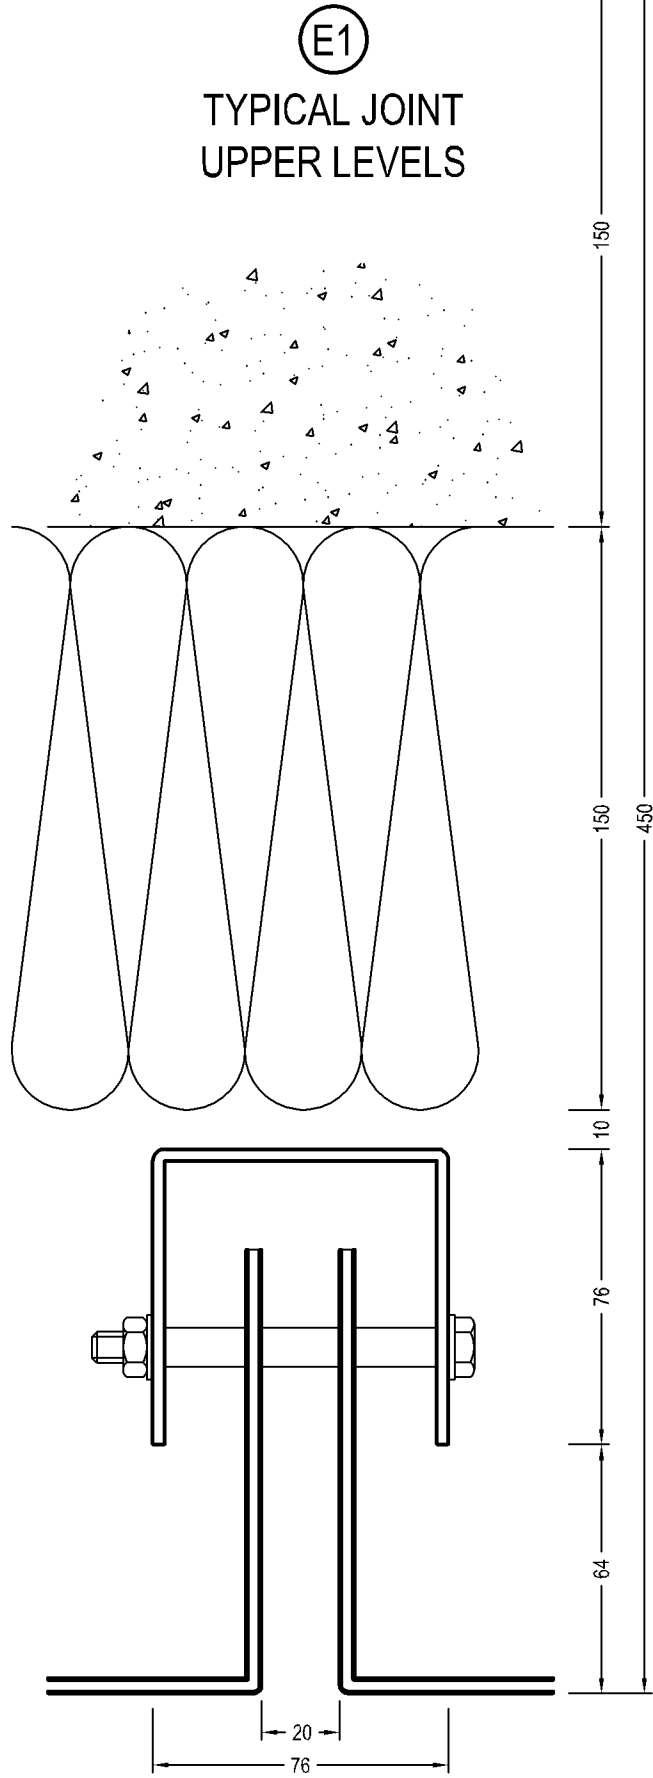

ISSUED FOR
APPROVAL


FILE ..

-	-	-
-	-	-
-	-	-
Rev	Date	Notes

Description:
-

Project:
GRENfell TOWER
GRENfell RD, LONDON. W11 1TQ
Drawn By: KVL
Date: 20.08.14
Scale: 1:2@A3

HARLEY HOUSE
BROOKLANDS PARK
FARNINGHAM ROAD
CROWBOROUGH
EAST SUSSEX
TN6 2JD
Tel:
Drawing No: C1059-
Rev: -

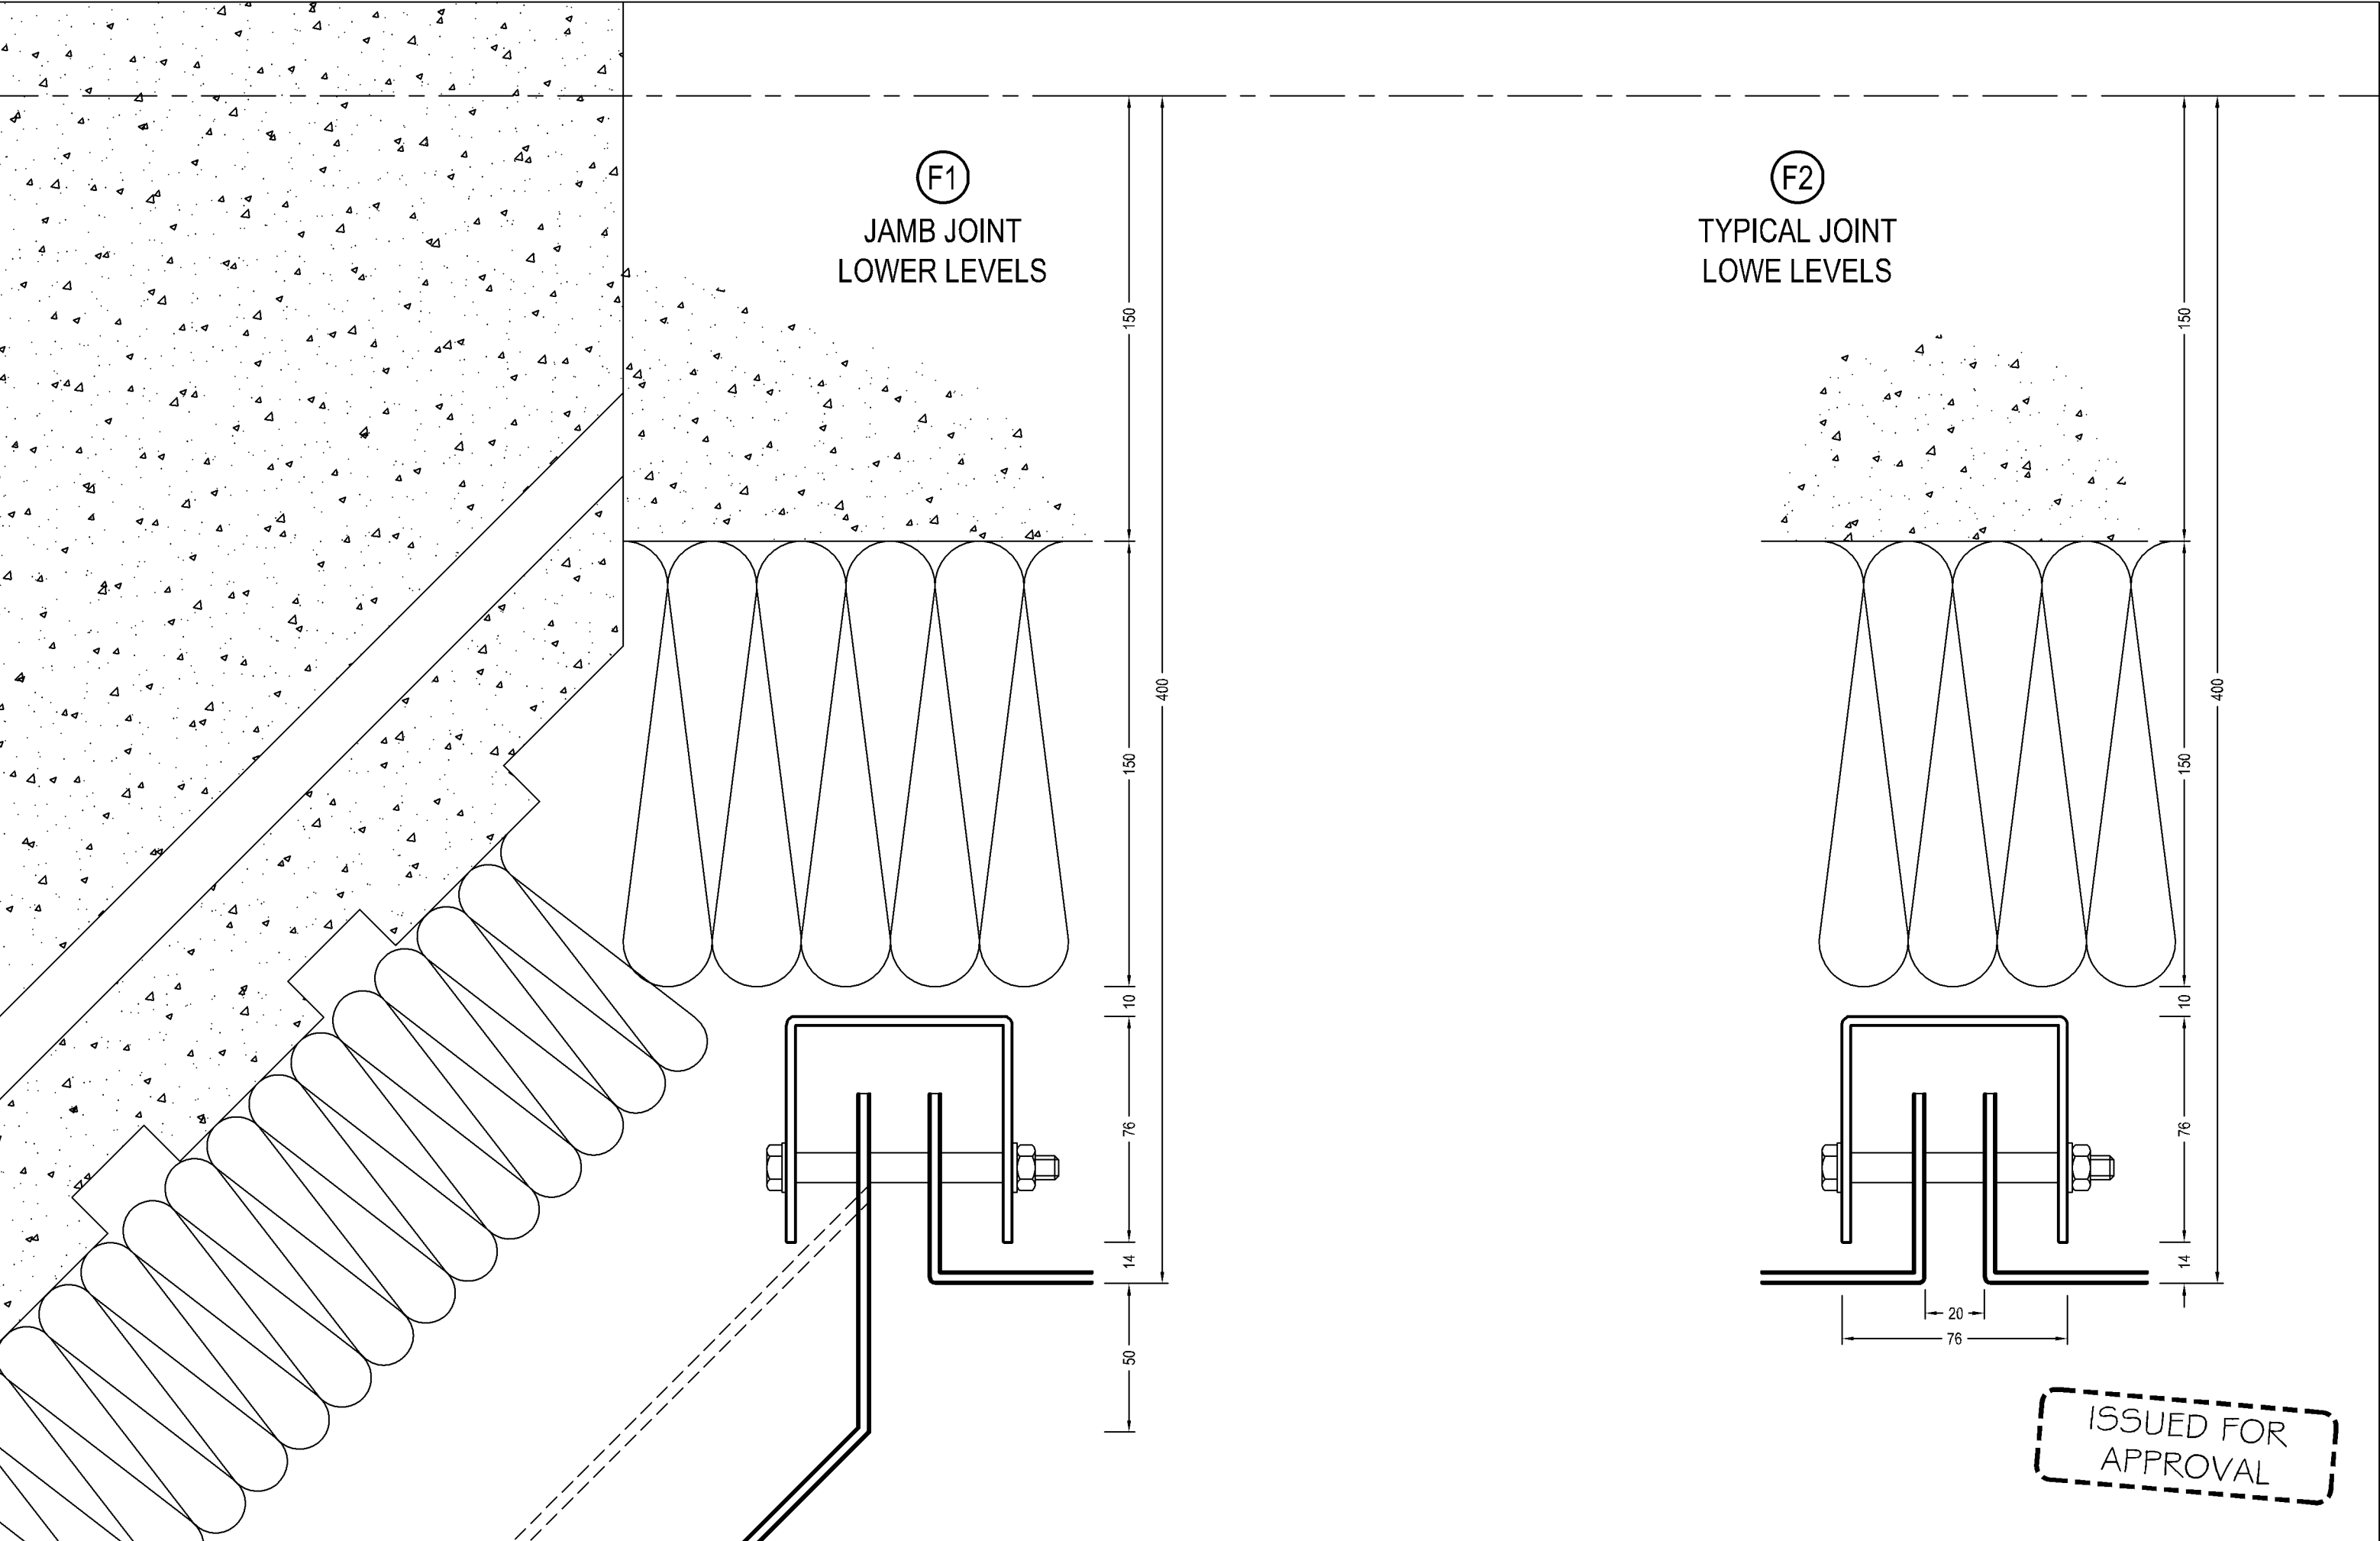

ISSUED FOR
APPROVAL

FILE ..

-	-	-
-	-	-
-	-	-
Rev	Date	Notes


Description:
-

Project:
GRENFELL TOWER
GRENFELL RD, LONDON. W11 1TQ

Drawn By: **bd** KVL
Date: 20.08.14
Scale: 1:2@A3

HARLEY HOUSE
BROOKLANDS PARK
FARNINGHAM ROAD
CROWBOROUGH
EAST SUSSEX
TN4 2JD
Tel:

Drawing No: C1059-
Rev: -

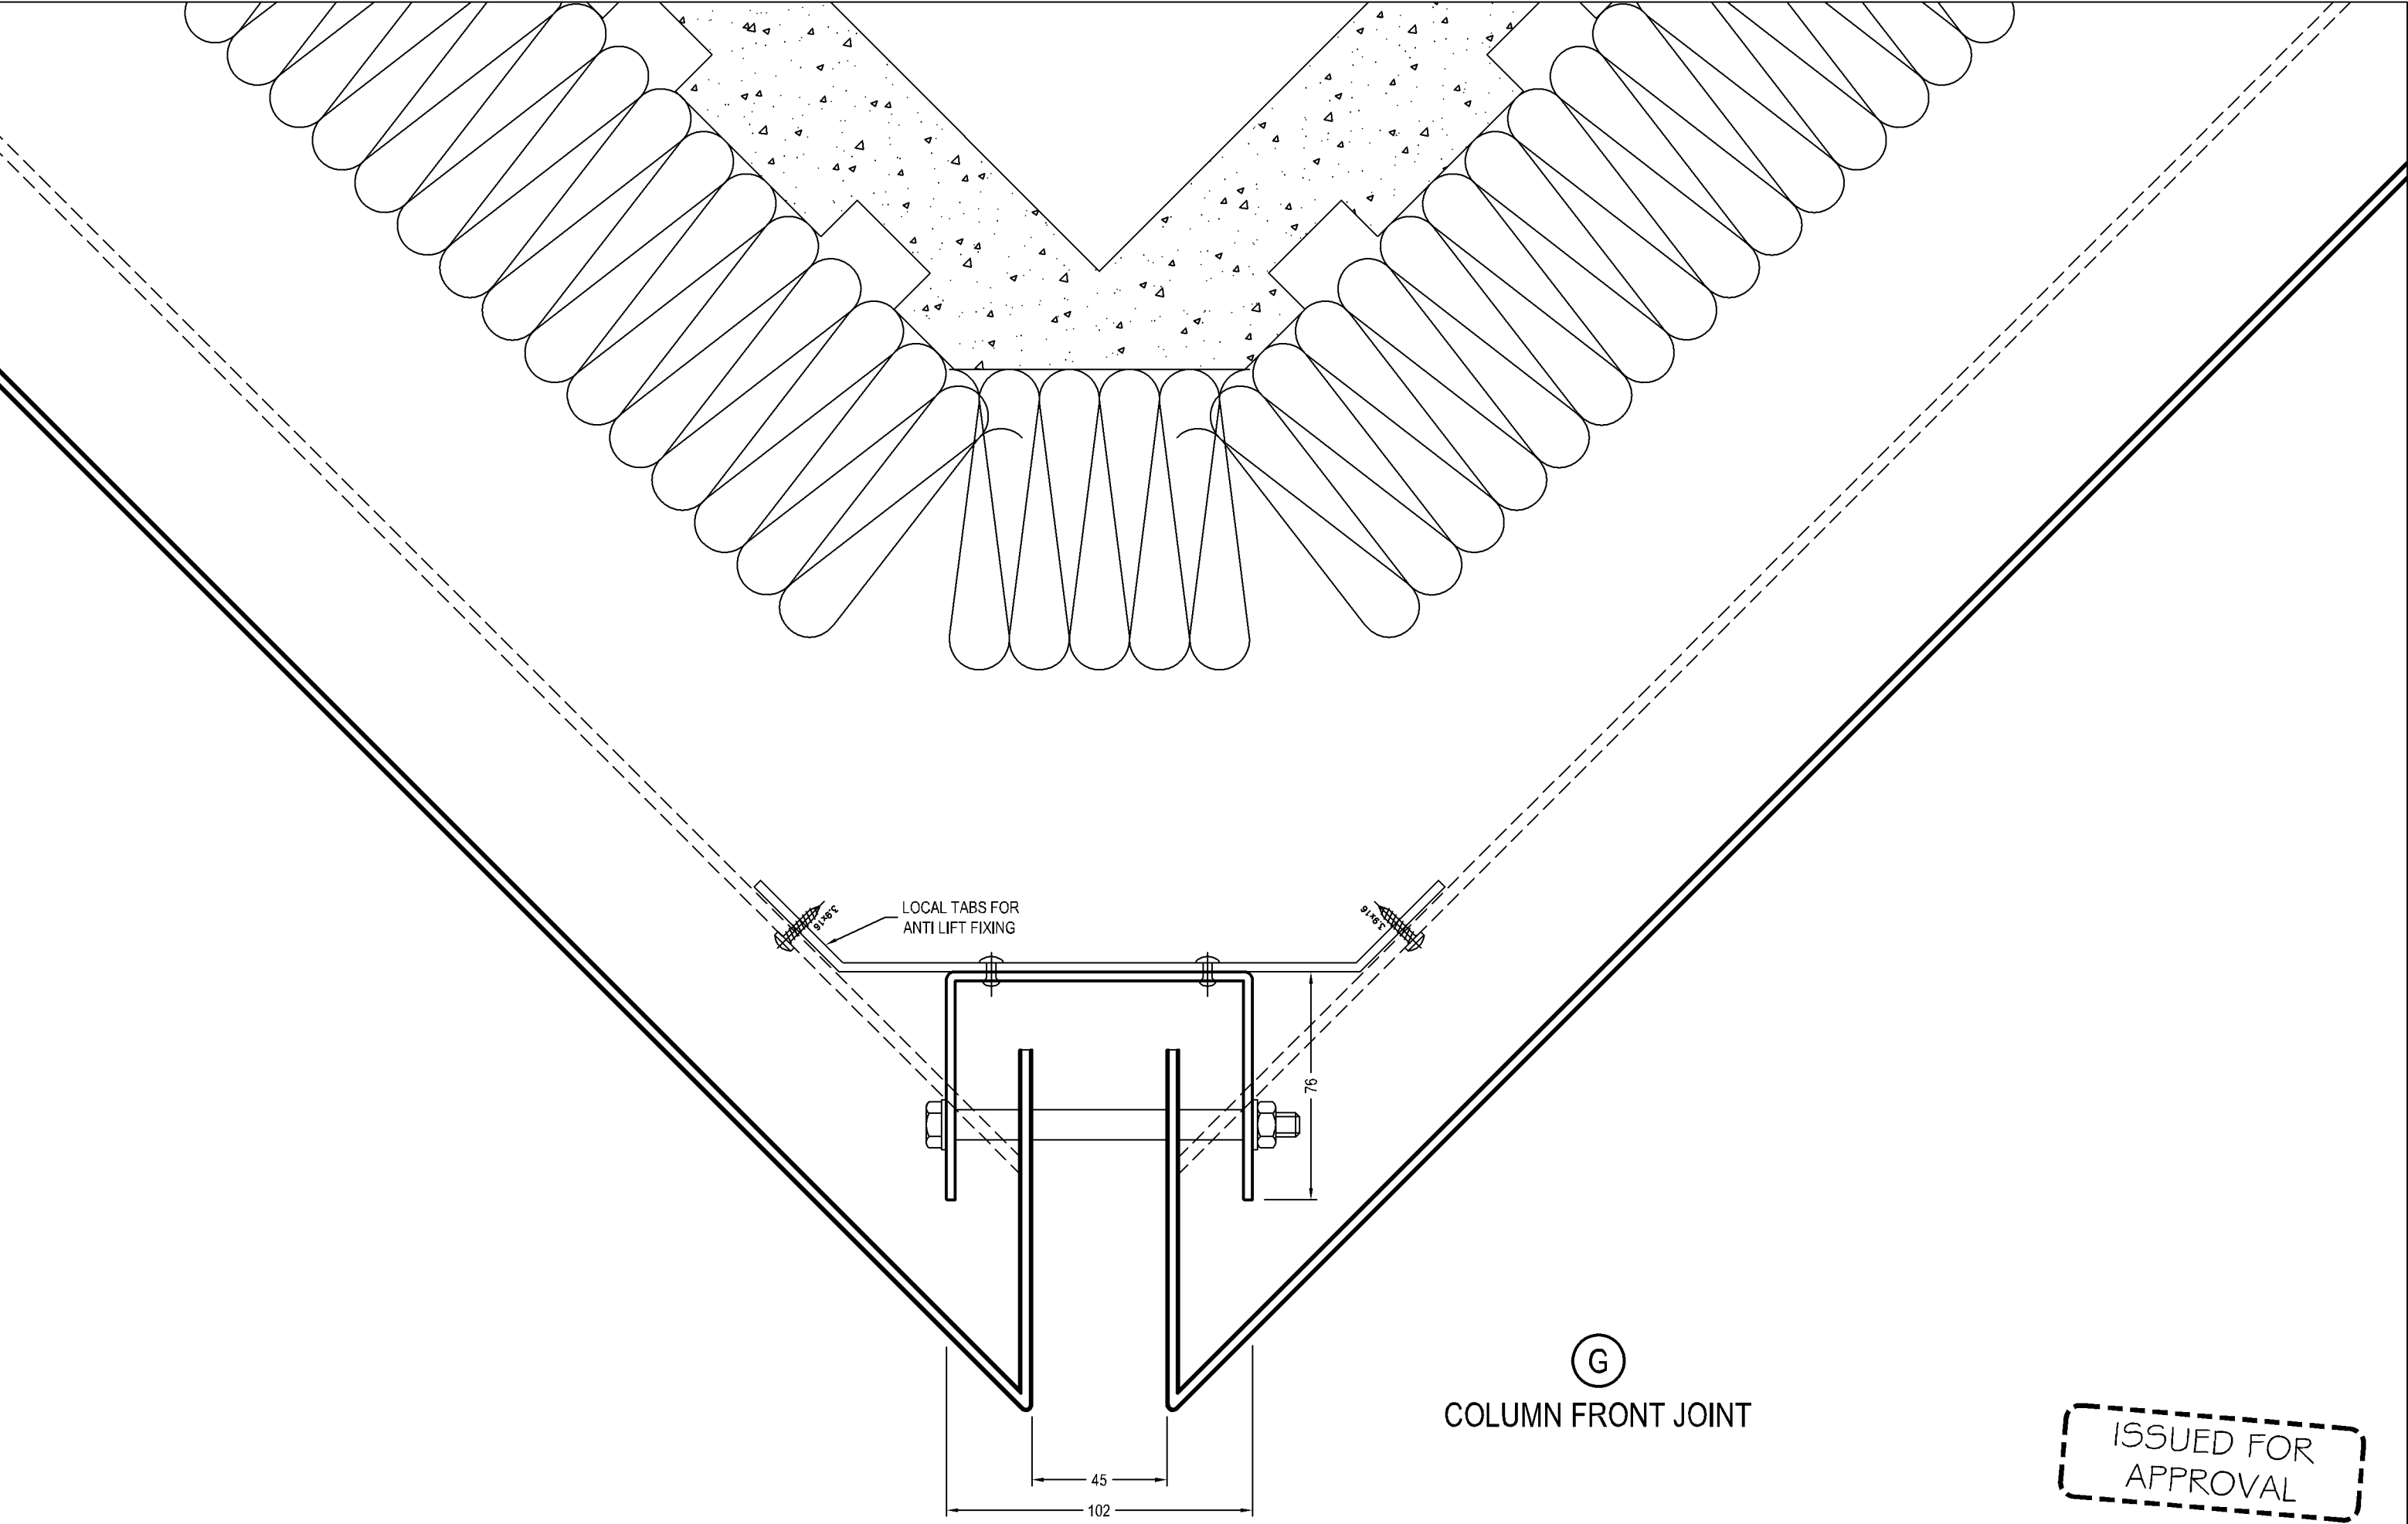


FILE ..

-	-	-
-	-	-
-	-	-
Rev	Date	Notes

Description:
-


Project:
GRENfell TOWER
GRENfell RD, LONDON. W11 1TQ

Drawn By: bd KVL	Date: 20.08.14	Scale: 1:2@A3
---------------------	-------------------	------------------



HARLEY HOUSE
BROOKLANDS PARK
FARNINGHAM ROAD
CROWBOROUGH
EAST SUSSEX
TN4 2JD
Tel: [REDACTED]

Drawing No: C1059-	Rev: -
-----------------------	-----------

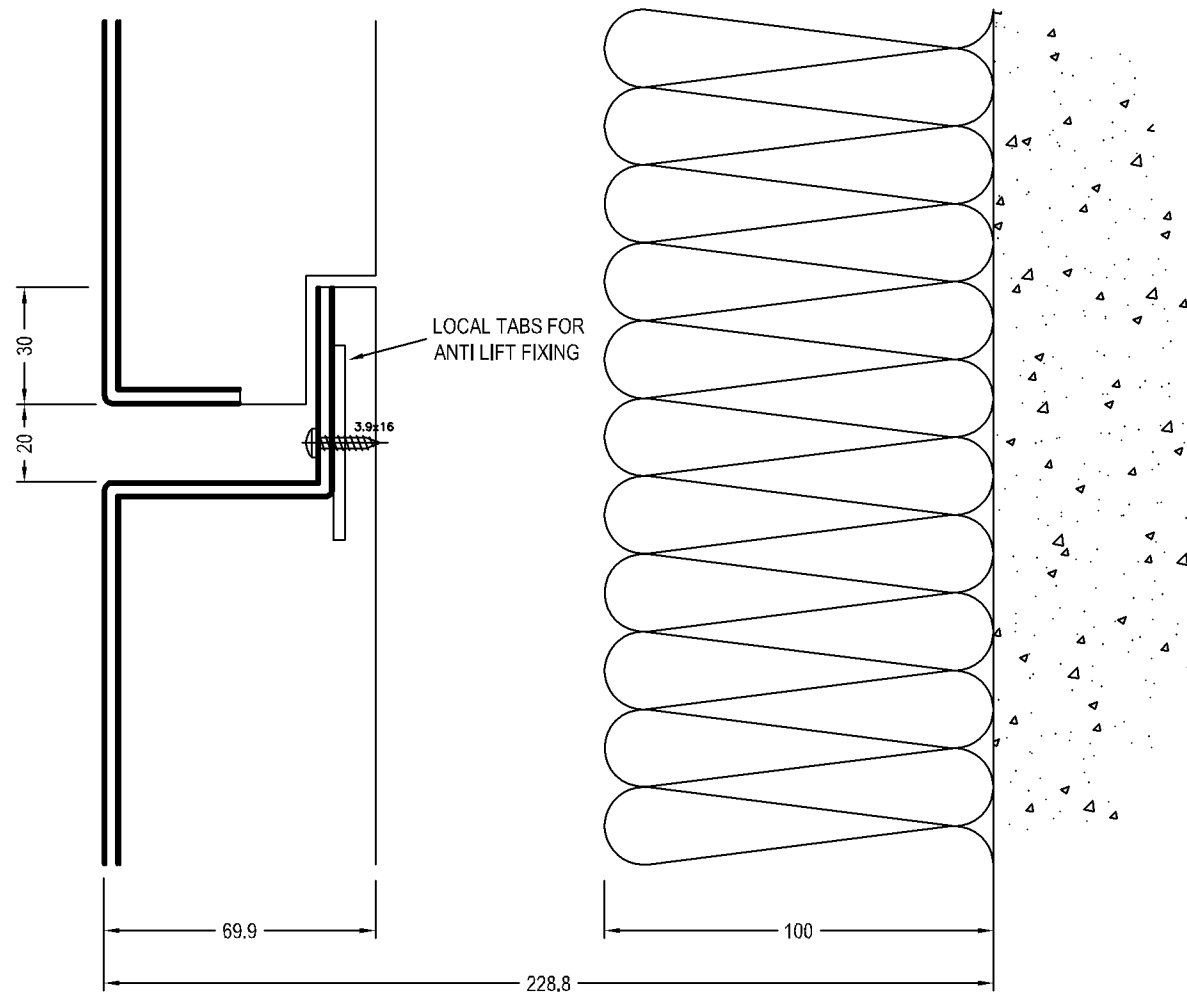

(H)
COLUMN JOINT

ISSUED FOR
APPROVAL

FILE ..

-	-	-
-	-	-
-	-	-
Rev	Date	Notes

Description:

-

Project:

GRENFELL TOWER
GRENFELL RD, LONDON. W11 1TQ

Drawn By:

bd KVL

Date:

20.08.14

Scale:

1:2@A3

harley
HARLEY HOUSE
BROOKLANDS PARK
FARNINGHAM ROAD
CROWBOROUGH
EAST SUSSEX
TN4 2JD
Tel: [REDACTED]

Drawing No:
C1059-

Rev:

-