





SOUTH ELEVATION (1:100)

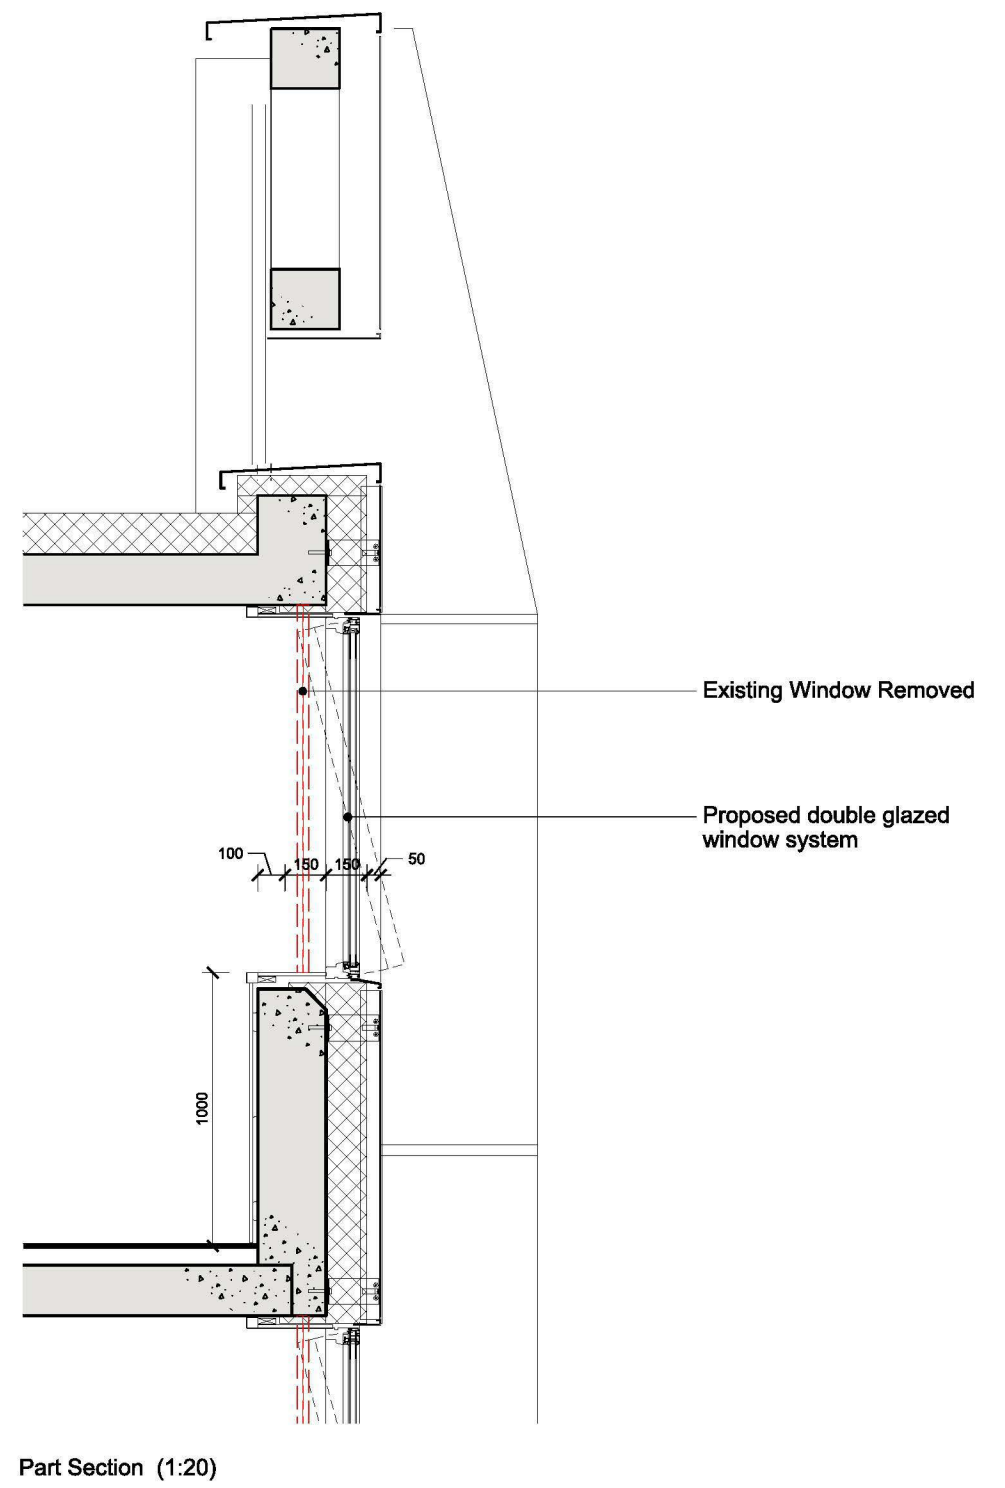


Part Section (1:20)



Material Study (nts)

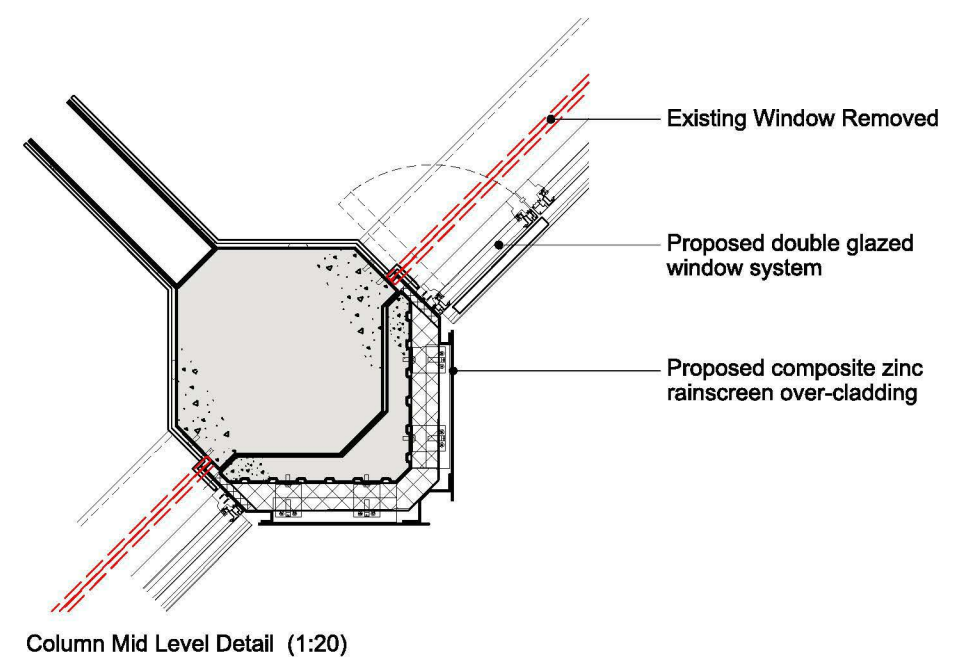

Column Mid Level Detail (1:20)

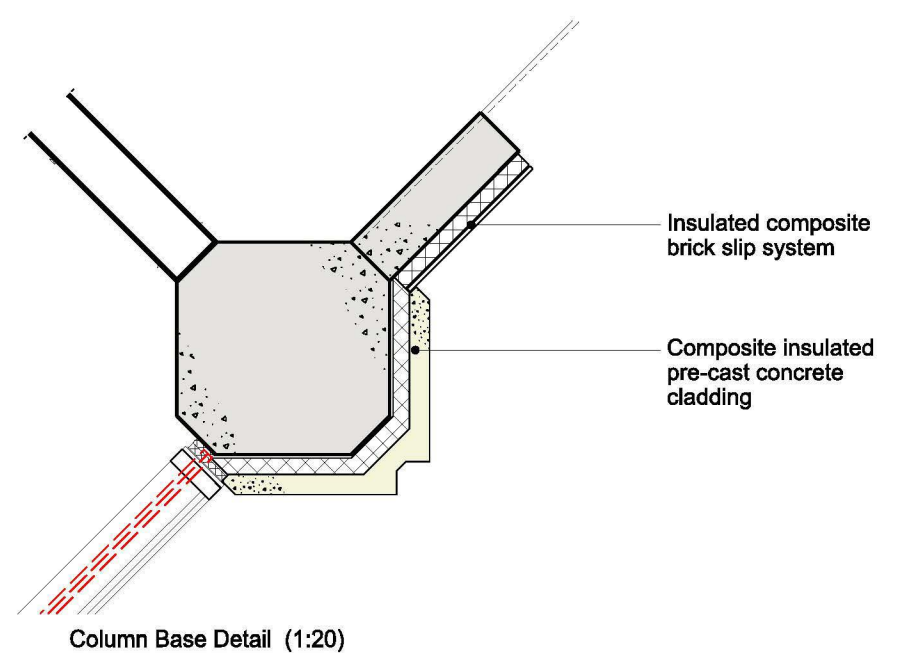

Column Base Detail (1:20)

GRENfell TOWER REGENERATION PROPOSED ELEVATION DETAIL

STUDIOE LLP

