


02 1:5 Horizontal Plan Section - Existing and Harleys Proposed Detail

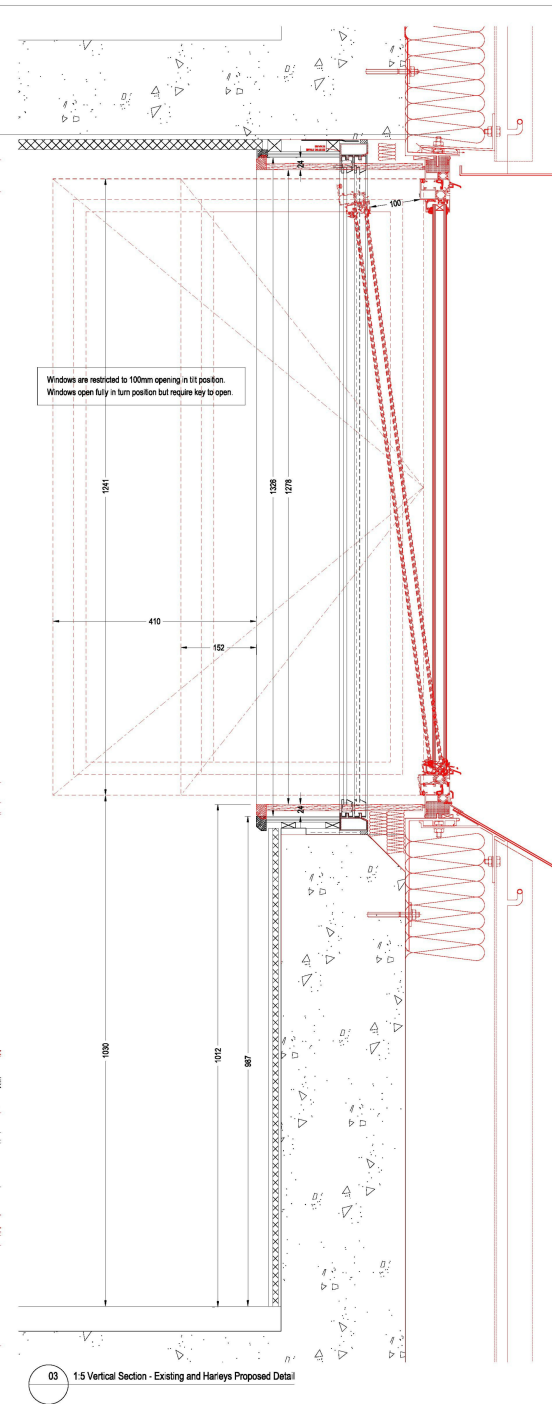

03 1:5 Vertical Section - Existing and Harleys Proposed Detail

- NOTE
1. THIS DRAWING IS COPYRIGHT STUDIO E LLP
 2. THE CONTRACTOR MUST NOT SCALE FROM THE DRAWING ALL DIMENSIONS TO BE TAKEN FROM DIMENSION STRINGS
 3. WHERE ANY DISCREPANCIES ARE FOUND BETWEEN DIMENSIONS THERE MUST BE REFERENCE TO THE ARCHITECT OR FOR RESOLUTION
 4. WHERE DISCREPANCIES EXIST BETWEEN REFERENCE OR ASSEMBLY DRAWINGS OR DETAIL DRAWINGS, THE LATTER ONE PREVALENT

01 18/11/14 Types Updated



FOR INFORMATION

STUDIO E ARCHITECTS LTD

310 Lifford Place, 164/166 Union Street

London SE1 1UF

GRENfell TOWER
REGENERATION PROJECT

Reduced Window Opening
Inward Opening Leaflets
Coverings

1:20@A3 05/11/14

SCALE DATE

1279 SK 112 01

DWG NO. ISSUE CHECKED