

A ALP - Aerial
aerial ladder platform.

Metropolitan Police Station			
Exhibit No.	Cust No.	Serial No.	
SWA/2		MPSZ13111430	
Ex. Book No.	OCU:	Other Stn. Ref.	Lab Ref. No.
25/886			

Description of exhibit: Map of
Smyth and Seminary
area.

From place/person: Mr Aldridge


Taken by: DC Cook Date: 13/1/18 Time: 0830
Sealed by: DC Cook Date: 13/1/18 Time: 0830

I IDENTIFY THIS EXHIBIT AS THAT REFERRED TO IN
MY STATEMENT

Signature: [Signature]
Signature(s) of additional witness(es):
[Signature] DC Cook

MP 1404/04 MPSZ13111430 Form 420B



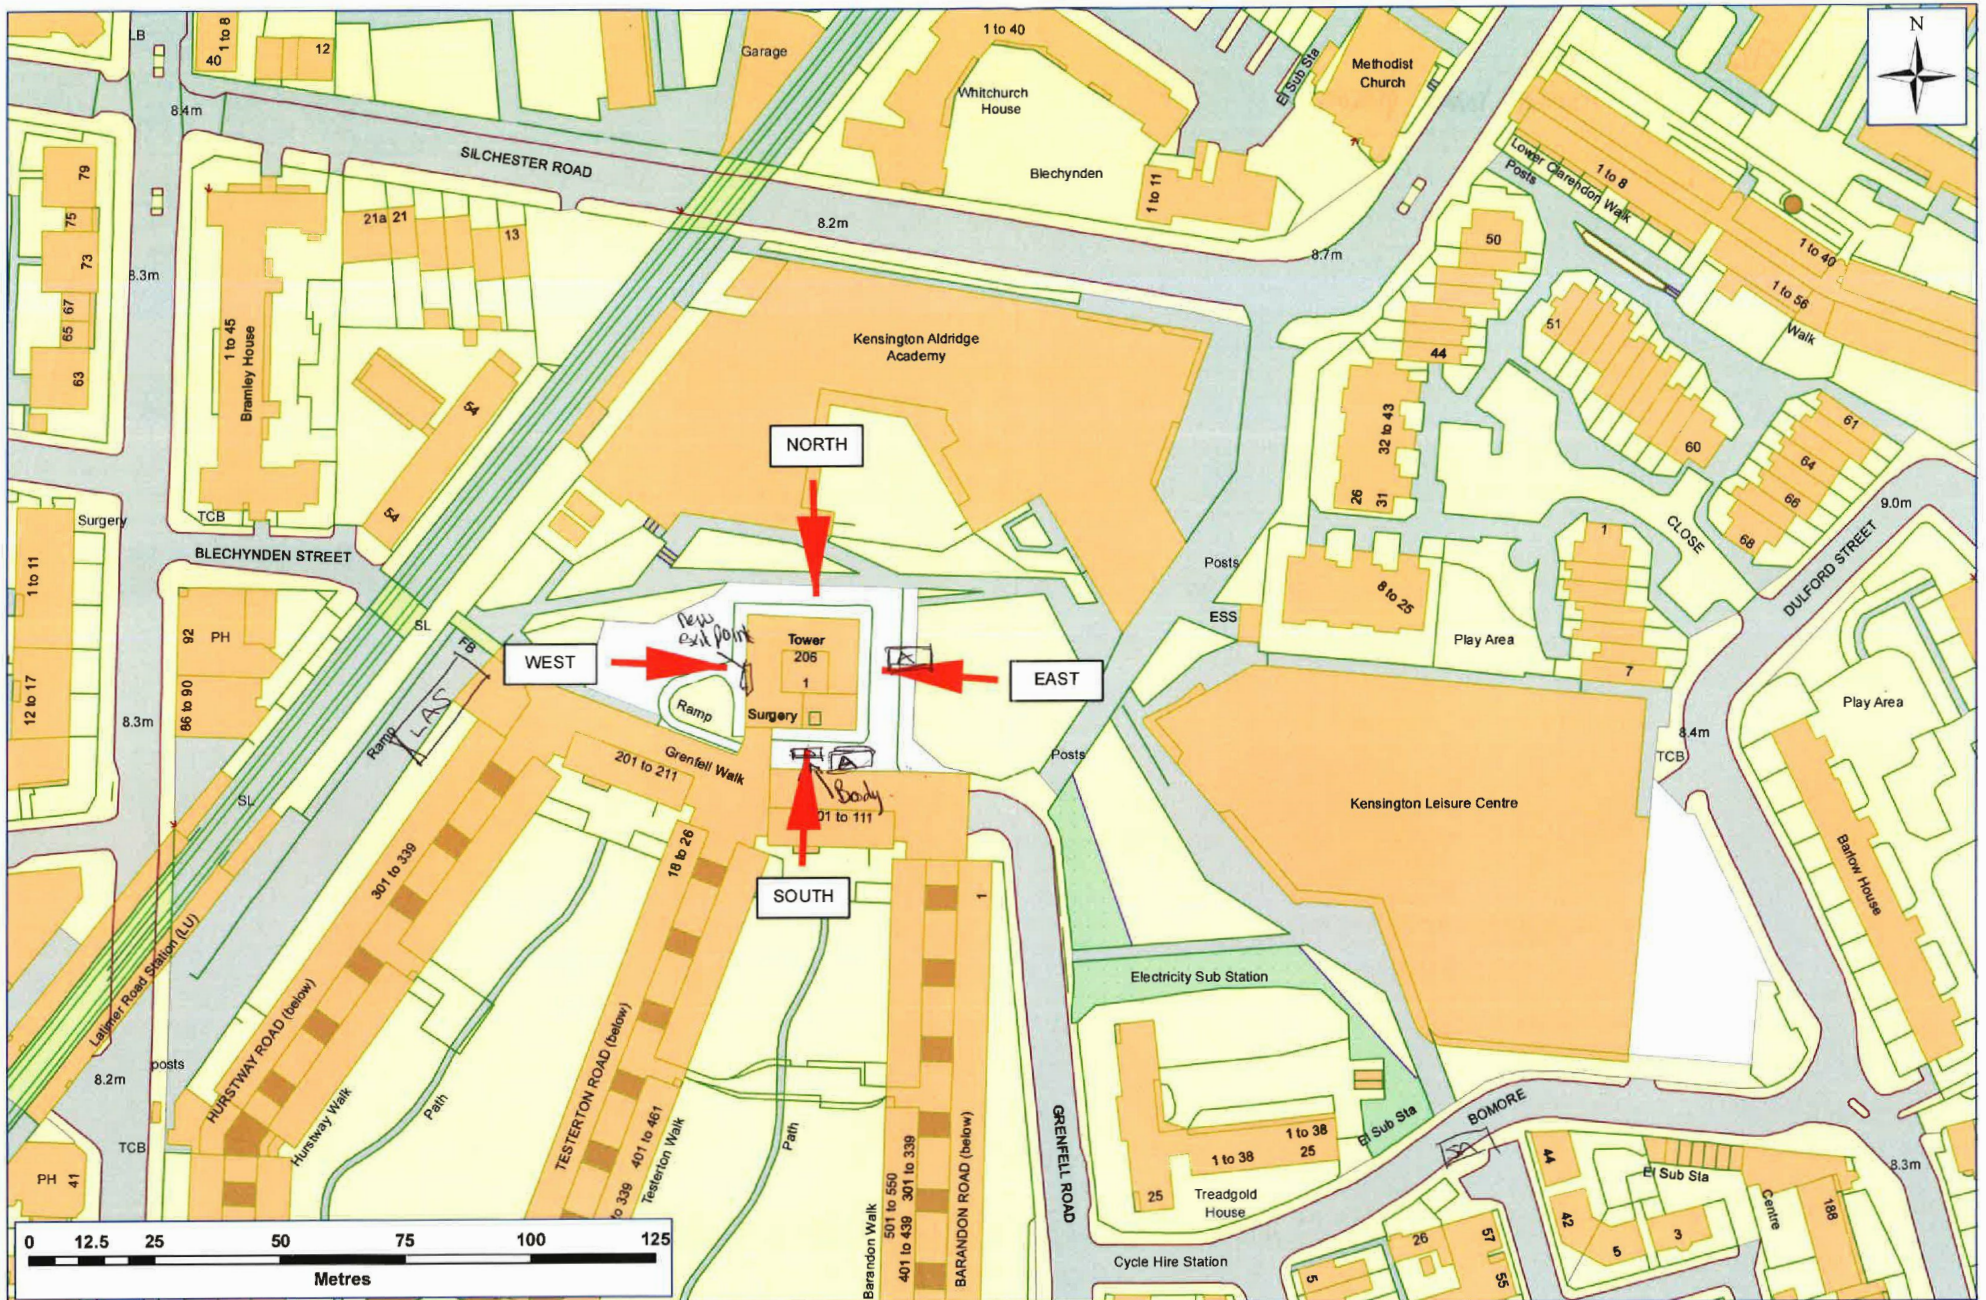

 METROPOLITAN POLICE TOTAL POLICING	MET SEC CODE : RESTRICTED		TITLE : GRENFELL TOWER - ELEVATION LOCATION PLAN			REFERENCE No : 05a 165-01 (URN 0043)			Page no
	STATUS : DRAFT		PROJECT NAME: OPERATION NORTHLEIGH			SCALE AT A3 SHEET SIZE : 1:1000			
	COMPUTER AIDED MODELLING BUREAU Operational Support Group, Property Services		LOCATION : GRENFELL TOWER, GRENFELL ROAD, LONDON, W11 4HE			DATE PRODUCED : 10/11/2017			
			EXHIBIT XXXX/XX SERIAL No. XXXXXXXX © Mayor's Office for Policing and Crime 2017			DRAWN BY : AH CHECKED : XX APPROVED BY : XX			