


**Class B**  
**180° Granular Bed**  
**Pipe Bedding Detail**

**Class S**  
**360° Granular Surround**  
**Pipe Bedding Detail**

**Class Z**  
**Concrete Bed and Surround**  
**Pipe Bedding Detail**

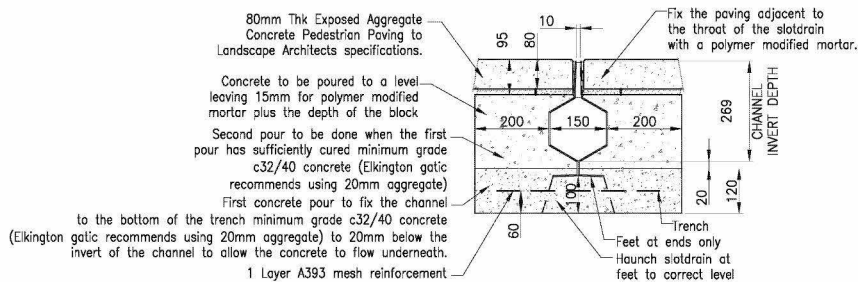

**SLOT DRAIN DETAIL**

**DRAINAGE DETAILS**

**TENDER**

Scale: NTS

DWG. No.: LO1212-DR02

Revision: T1

Date: 01/11/2013

**Kensington Aldridge Grenfell Tower**

| Revision | Date       | Description       | By  | Checked |
|----------|------------|-------------------|-----|---------|
| T1       | 01.11.2013 | ISSUED FOR TENDER | NMH | GC      |



Artelia\_00002172