


**FLOOR PLAN  
(TO BE REPLICATED ON ALL 20 FLOORS)**

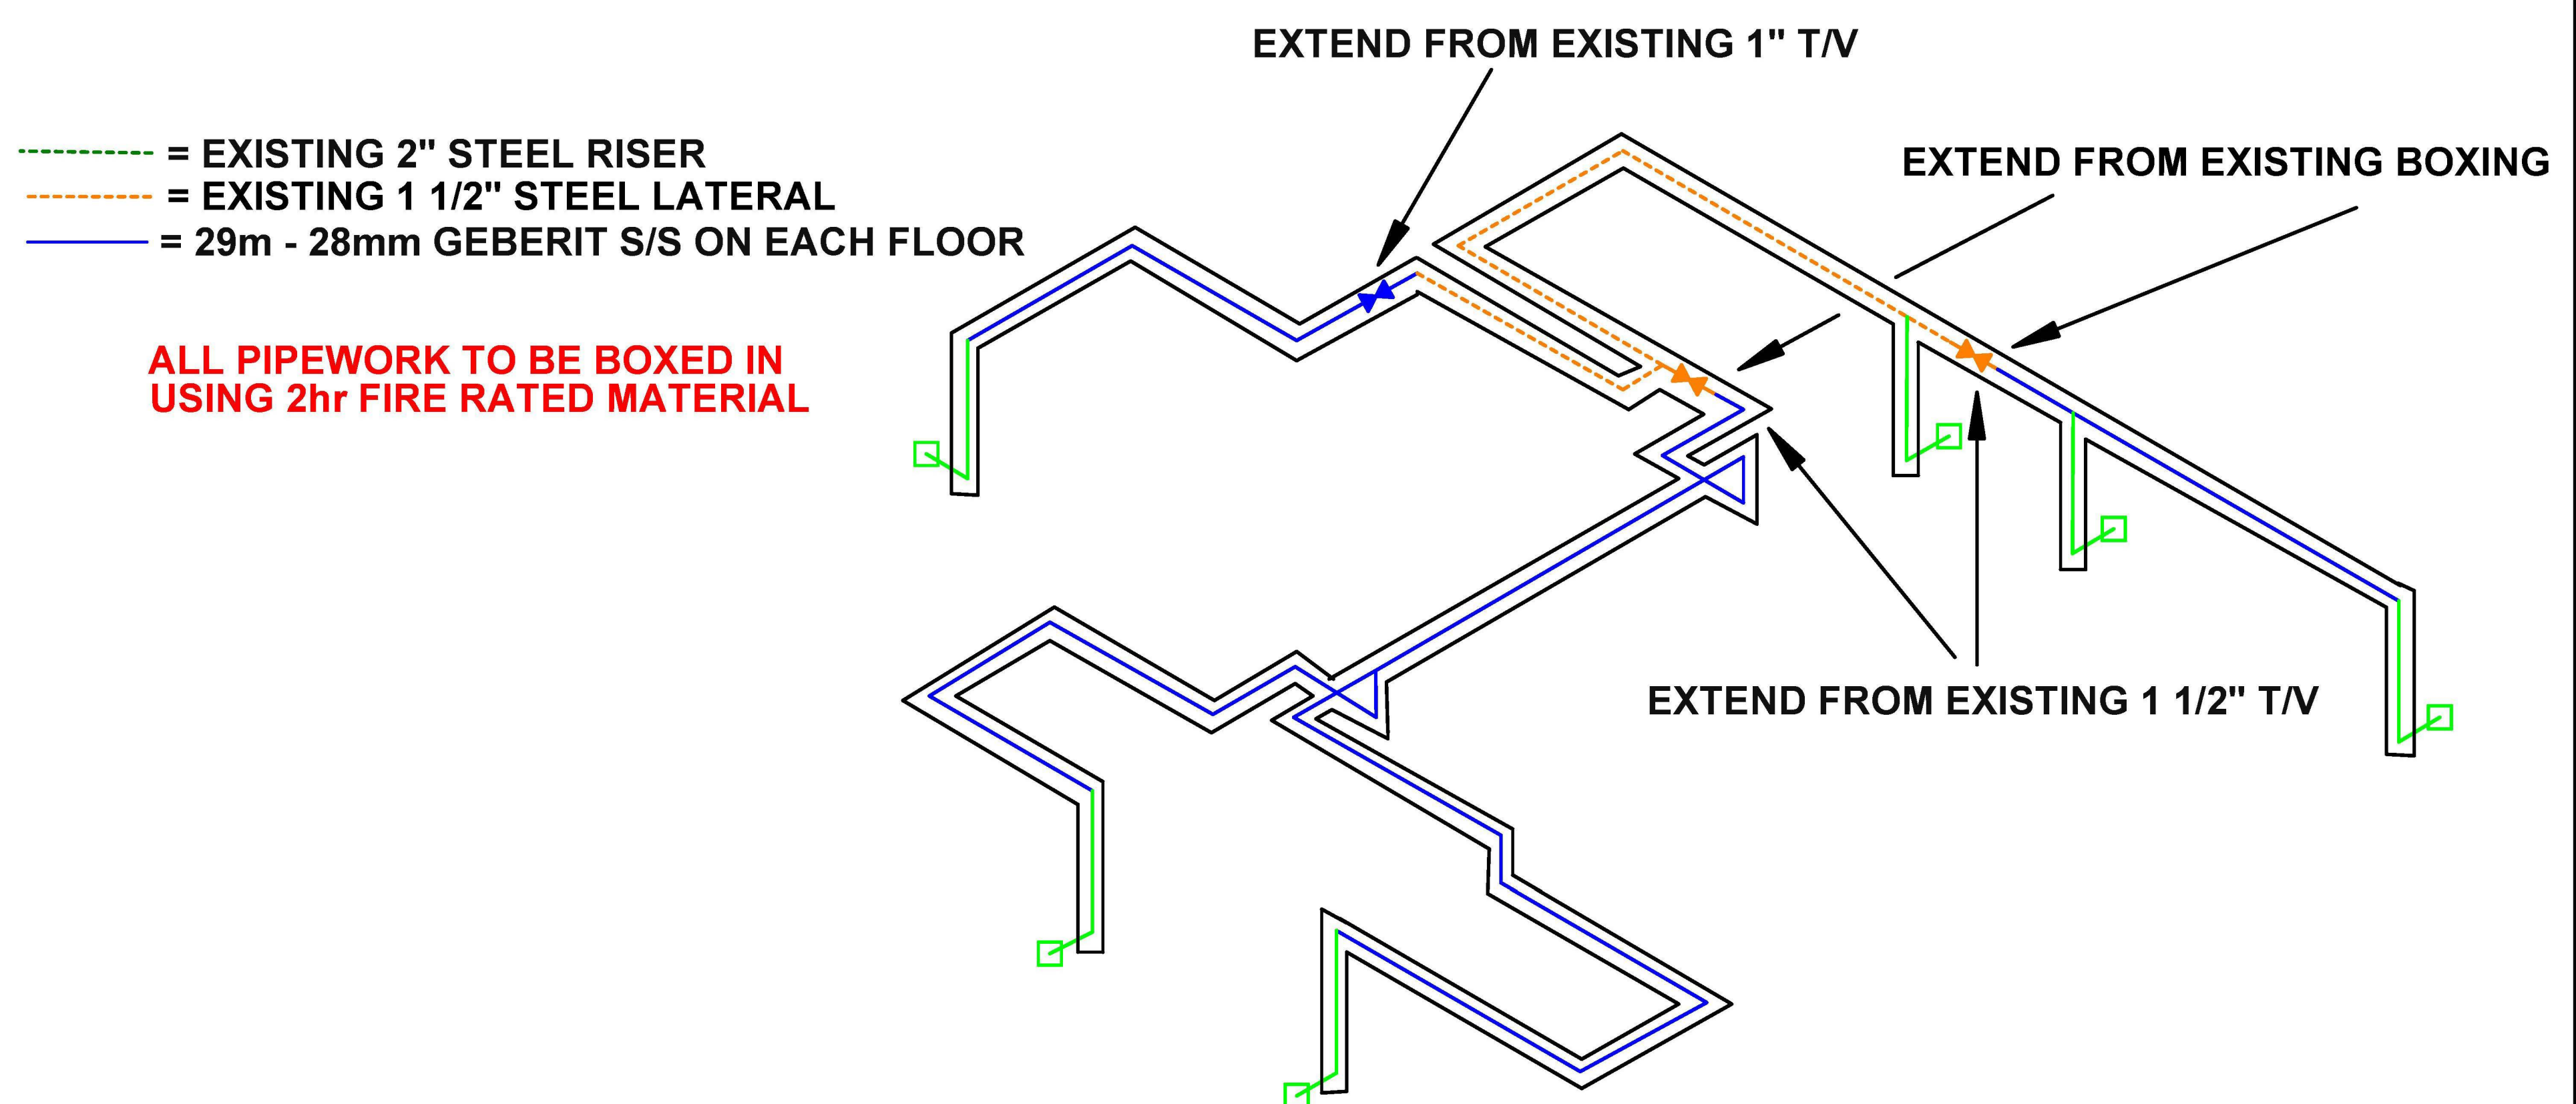

TR1000001358/1