


SECTION A-A

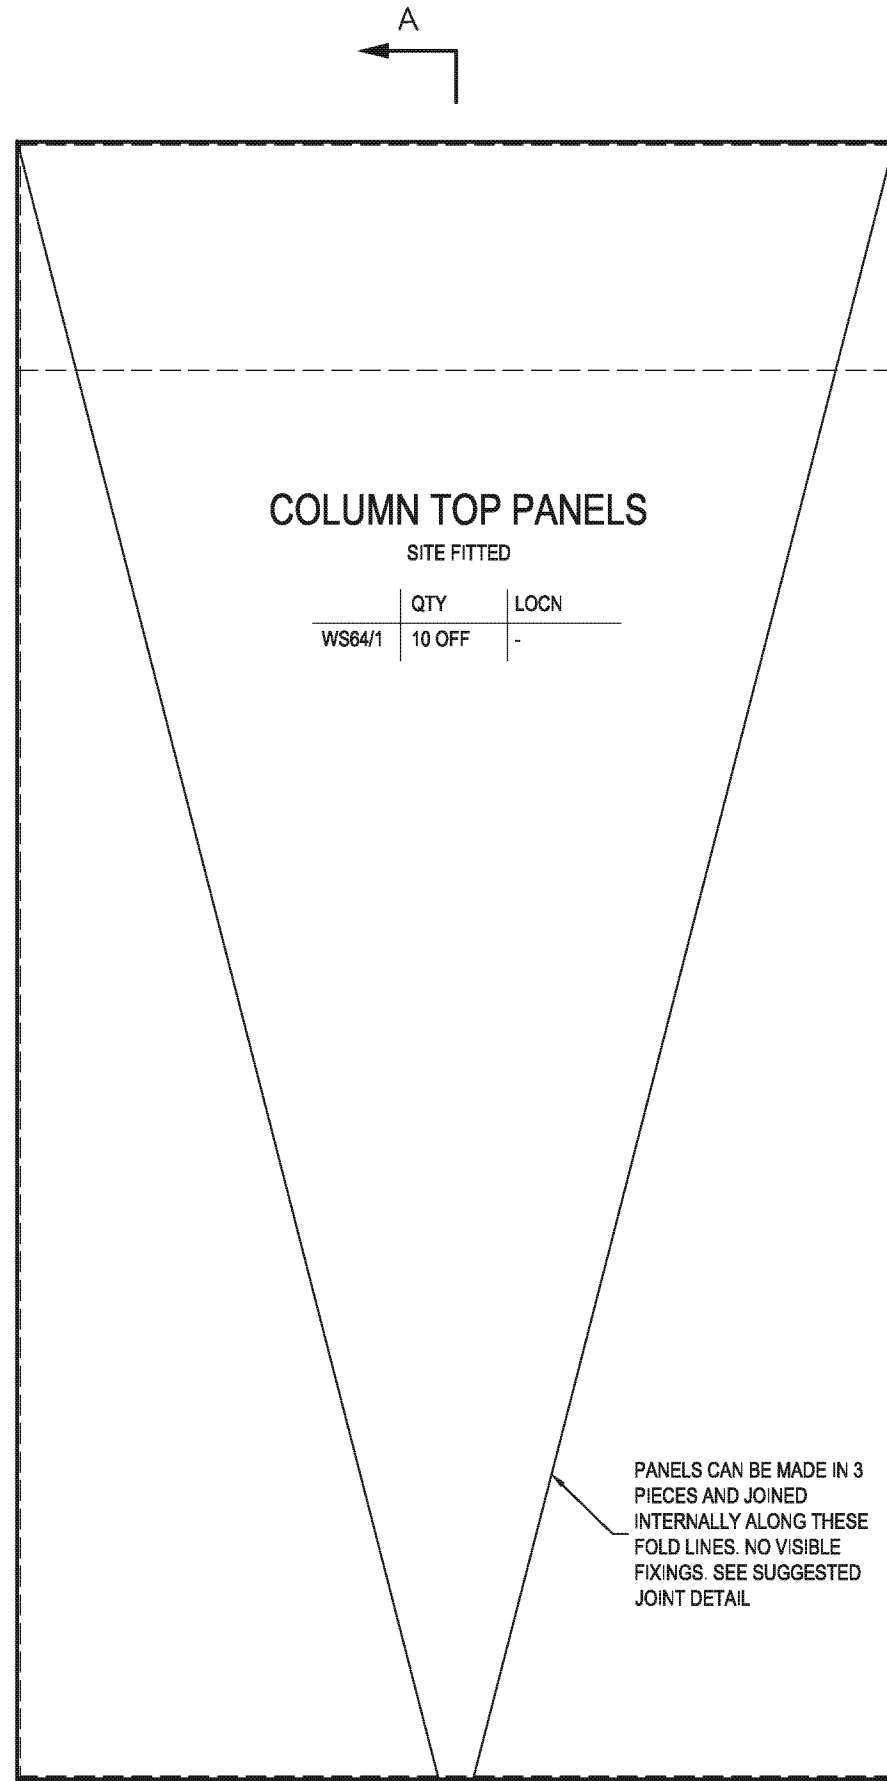

COLUMN TOP PANELS



SITE FITTED

	QTY	LOCN
WS64/1	10 OFF	-

PANELS CAN BE MADE IN 3  
PIECES AND JOINED  
INTERNALLY ALONG THESE  
FOLD LINES. NO VISIBLE  
FIXINGS. SEE SUGGESTED  
JOINT DETAIL




SUGGESTED PANEL JOINT  
(DEMOUNTABLE FOR TRANSPORTATION)

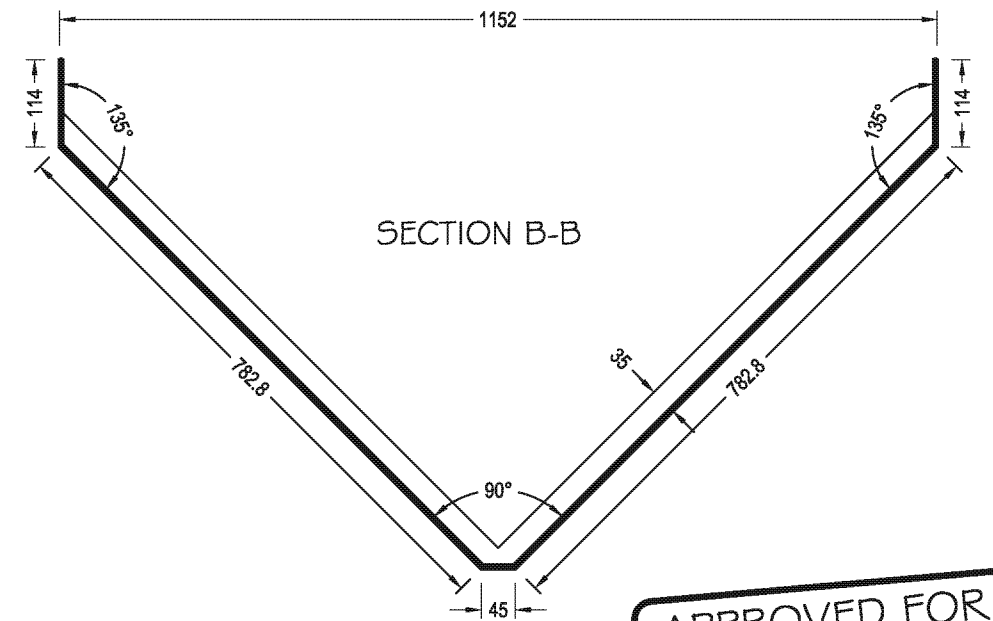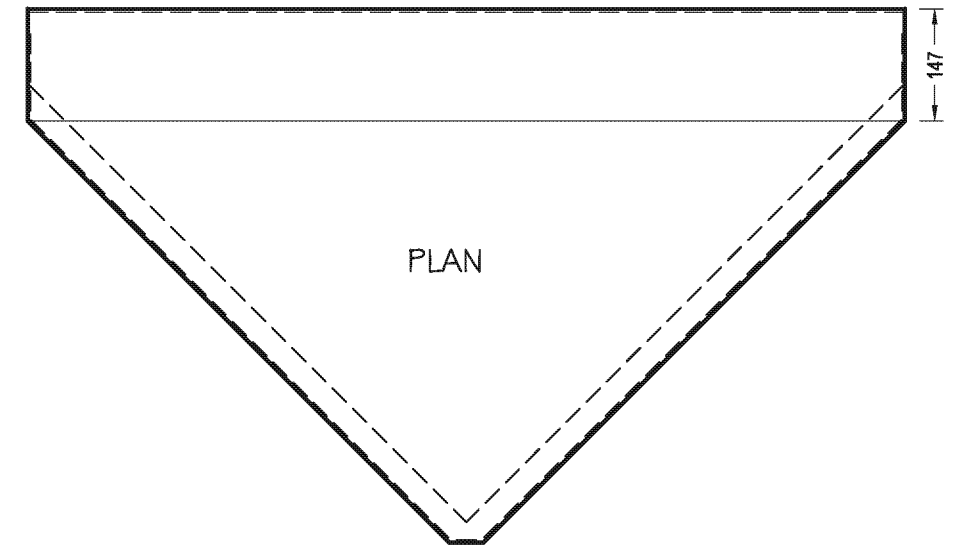

SECTION B-B

APPROVED FOR  
MANUFACTURE

Rev	Date	Notes
-	-	-

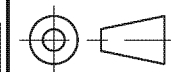

R14.1

General notes - Where applicable:-

No additional jiggling holes to be drilled.  
Joint straps and stop ends to be finished to match.  
Finished faces to be protected with low tack tape or film.  
Welds to be continuous and smooth or fettled flush.  
Unmarked angles 90 degrees.

Material

REYNOBOND

Finish

SMOKE SILVER METALLIC DURAGLOSS 5000 SATIN

GENERAL TOLERANCE  $\pm 1.0\text{mm}$ . ANGULAR  $\pm 1.0^\circ$

**harley**  
HARLEY HOUSE  
BROOKLANDS PARK  
FARNINGHAM ROAD  
CROWBOROUGH  
EAST SUSSEX  
TN6 2JD  
Tel: [REDACTED]

Title  
GRENfell TOWER  
CLADDING PANELS

Drwn	bd KVL	Date	26.08.15	Scale	1:10 @ A3
Drg No	C1059-WS-64	Rev	-		

FILE 855..