








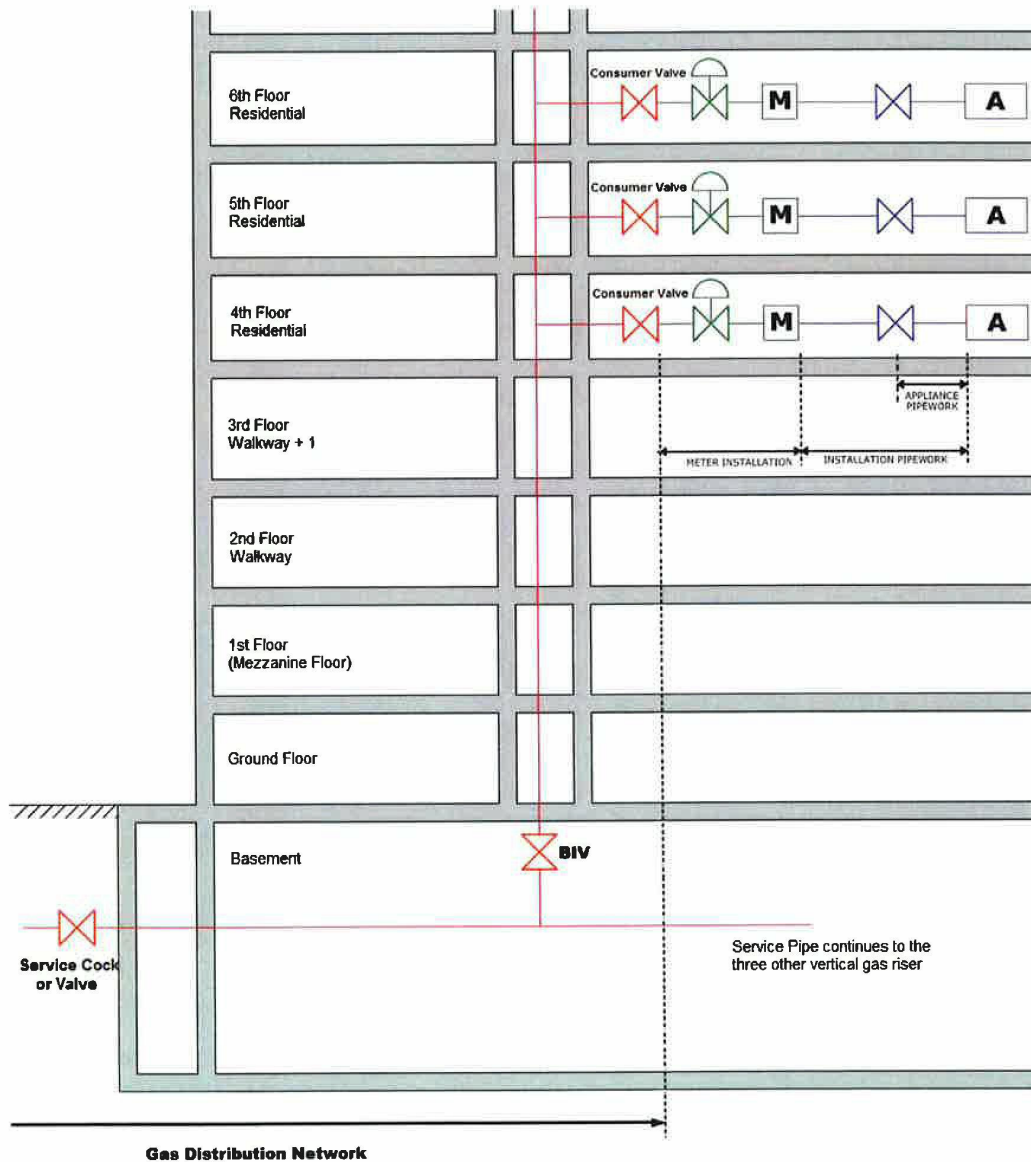


### Exhibit JAH3

Schematic Layout of required gas service pipe and internal gas riser system installation at Grenfell Tower following construction in 1974 together with gas meter installation, customers installation pipework and appliances.



KEY		
Gasnet's Ownership	Meter Asset Owner Ownership	Customer's Ownership
 Service Pipe  Service Cock or Valve <b>PIV</b>  Branch Isolation Valve <b>BIV</b>  Consumer Valve	 Meter Governor/Regulator  Gas Meter	 Installation Pipework  Appliance Isolation valve  <b>A</b> Appliance