


Typical Residential
1 : 50

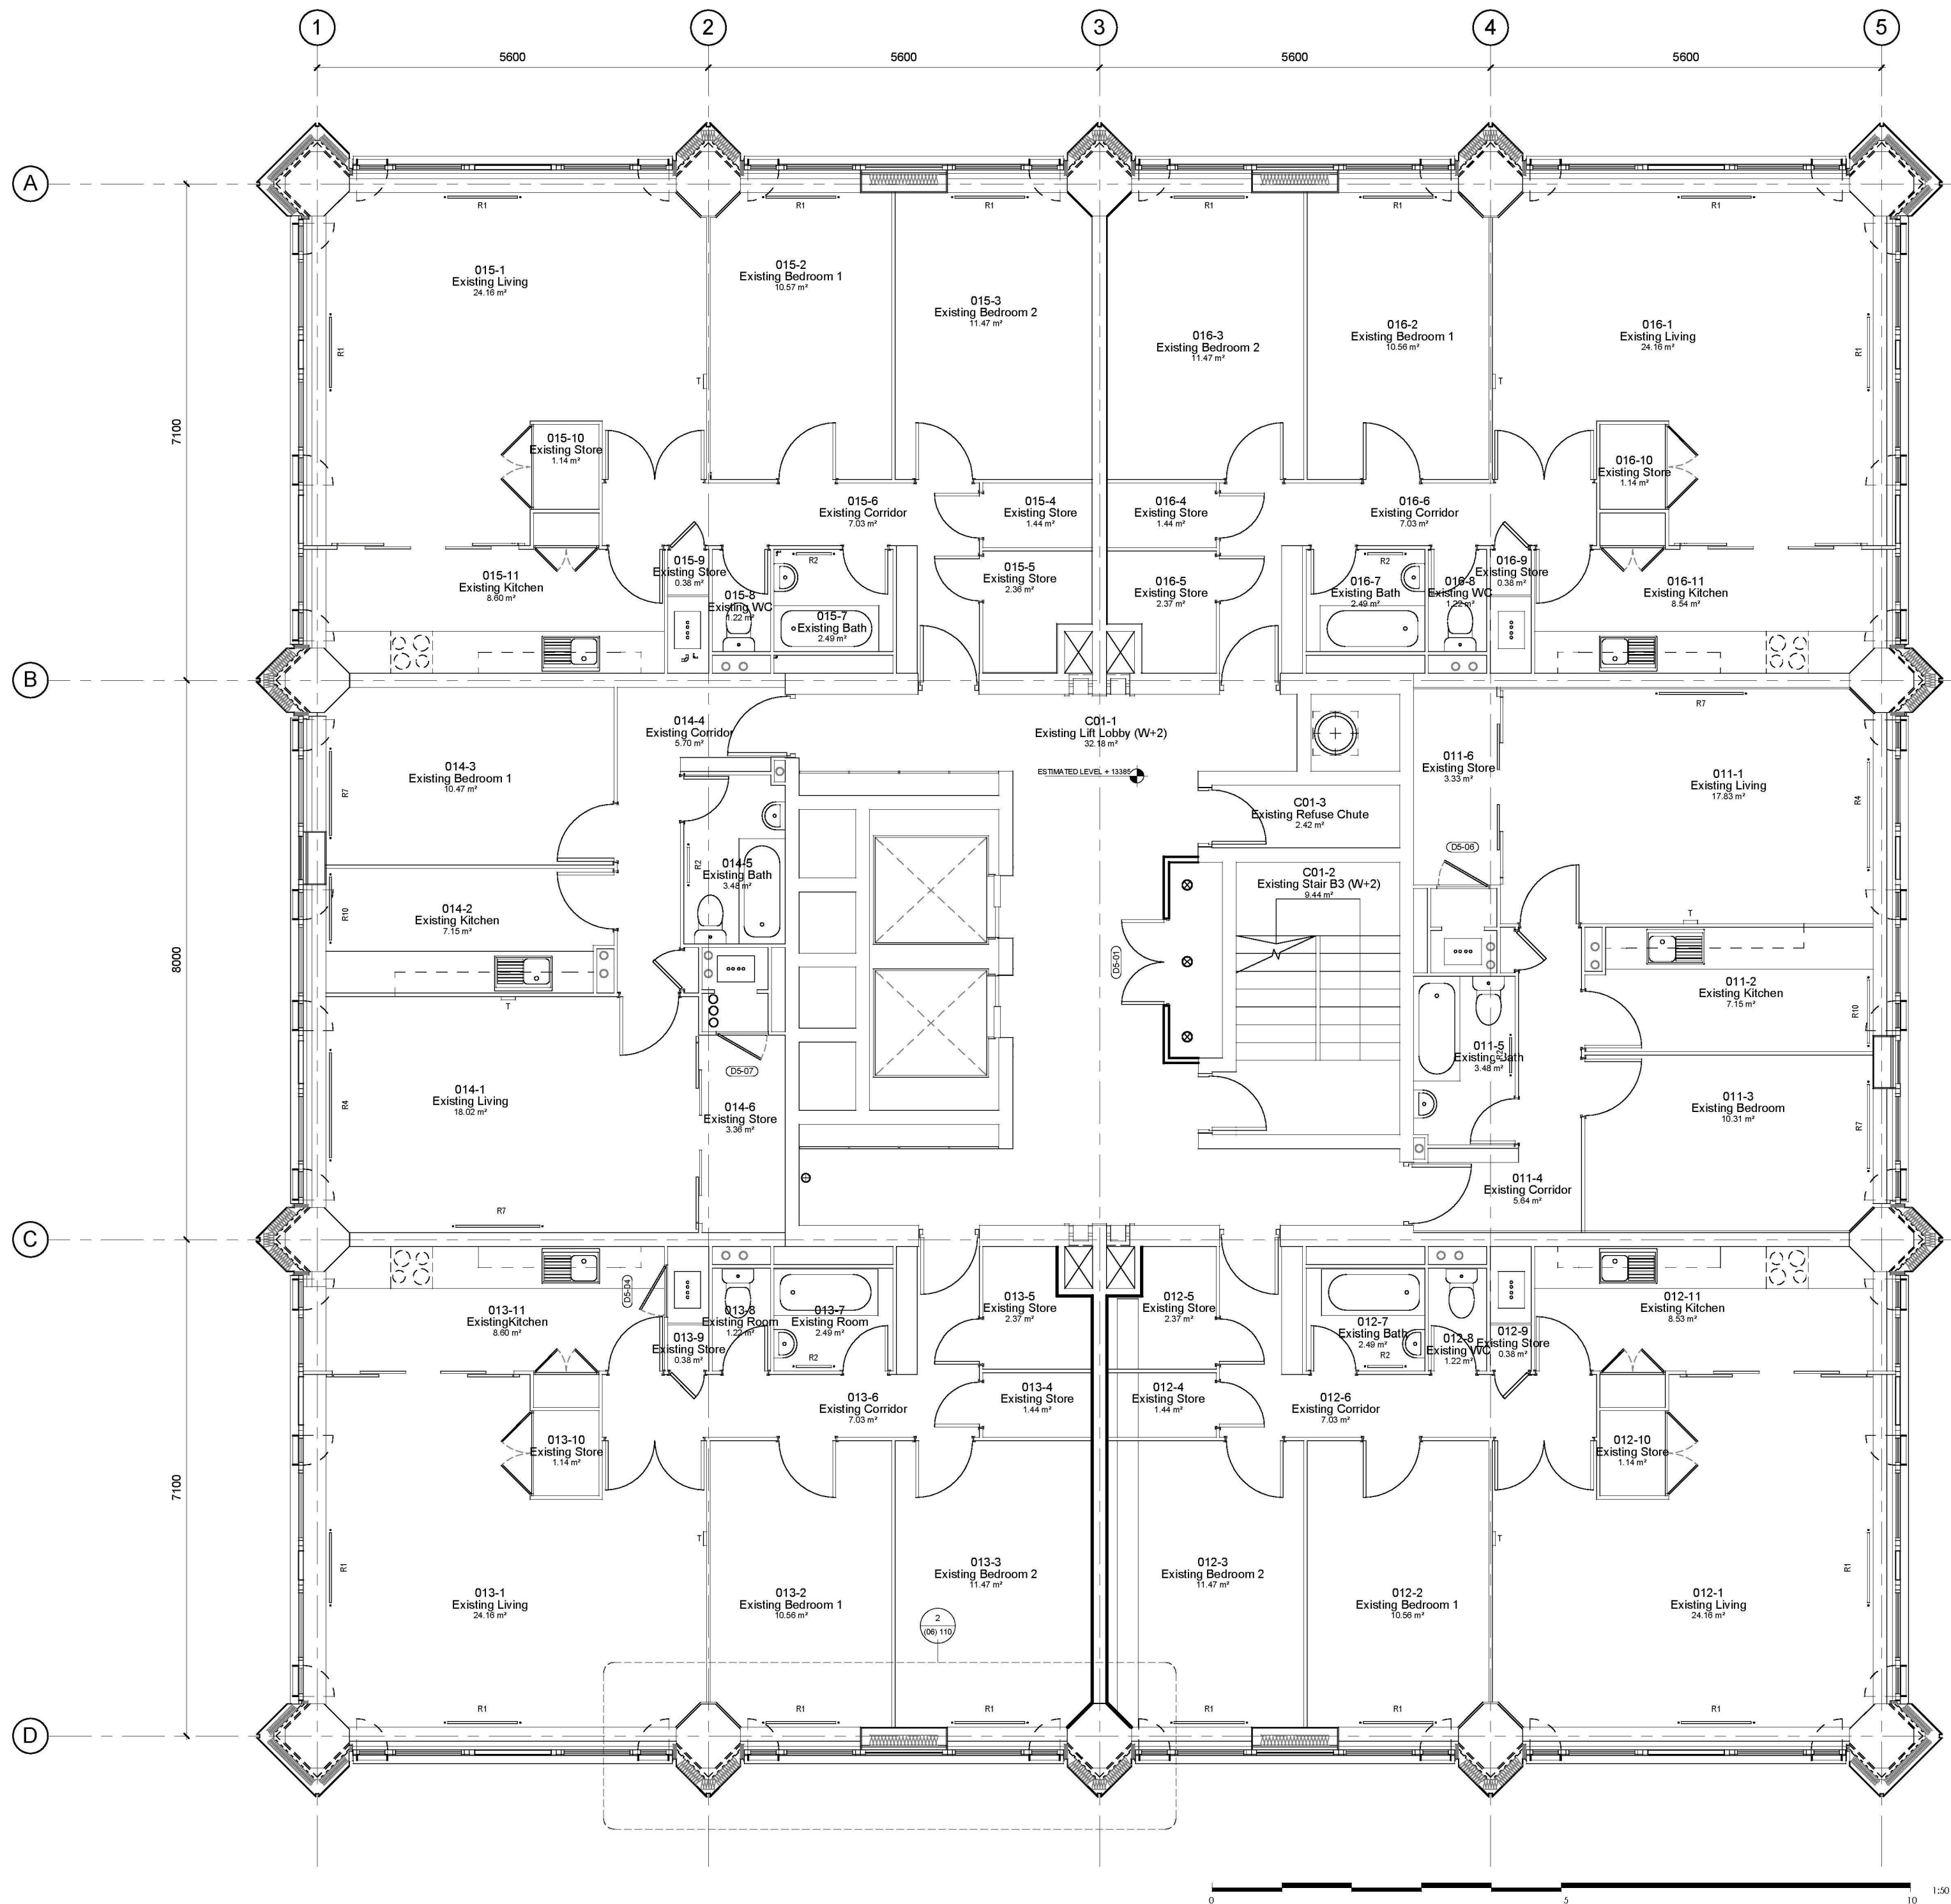

- NOTE:
1. THIS DRAWING IS COPYRIGHT STUDIO E LLP.
 2. THE CONTRACTORS MUST NOT SCALE FROM THE DRAWING ALL DIMENSIONS TO BE TAKEN FROM DIMENSION STRINGS.
 3. WHERE ANY DISCREPANCIES ARE FOUND BETWEEN DIMENSIONS THESE MUST BE BROUGHT FORWARD TO THE ATTENTION OF THE ARCHITECTS FOR RESOLUTION.
 4. WHERE DISCREPANCIES EXIST BETWEEN REFERENCE OR ASSEMBLY DRAWINGS & DETAIL DRAWINGS, THE LATTER TAKE PREFERENCE.

No.	Date	Description



EMPLOYER'S REQUIREMENTS

STUDIO E LLP
Riverside Wharf, Riverside Road,
London, W8 5HN
Tel: 020 7381 7128
Fax: 020 7381 4753
www.studioe.co.uk

GRENfell TOWER
REGENERATION PROJECT

Proposed Residential Plan
(W+2)

1 : 50 09/11/13

SCALE DATE

1279 (04) 105 00

DWG. NO. REVISION CHECKED